


FILED
GREENVILLE CO. S.C.
DEC 3 2 58 PM 1984
DONNIE S. TANKERSLEY
R.M.S.

Note:
Reference Plat Book 6V - Page 97.
There is A 5' Drainage And Utility
Easement Along Each Side Of All Side
And Rear Lot Lines.

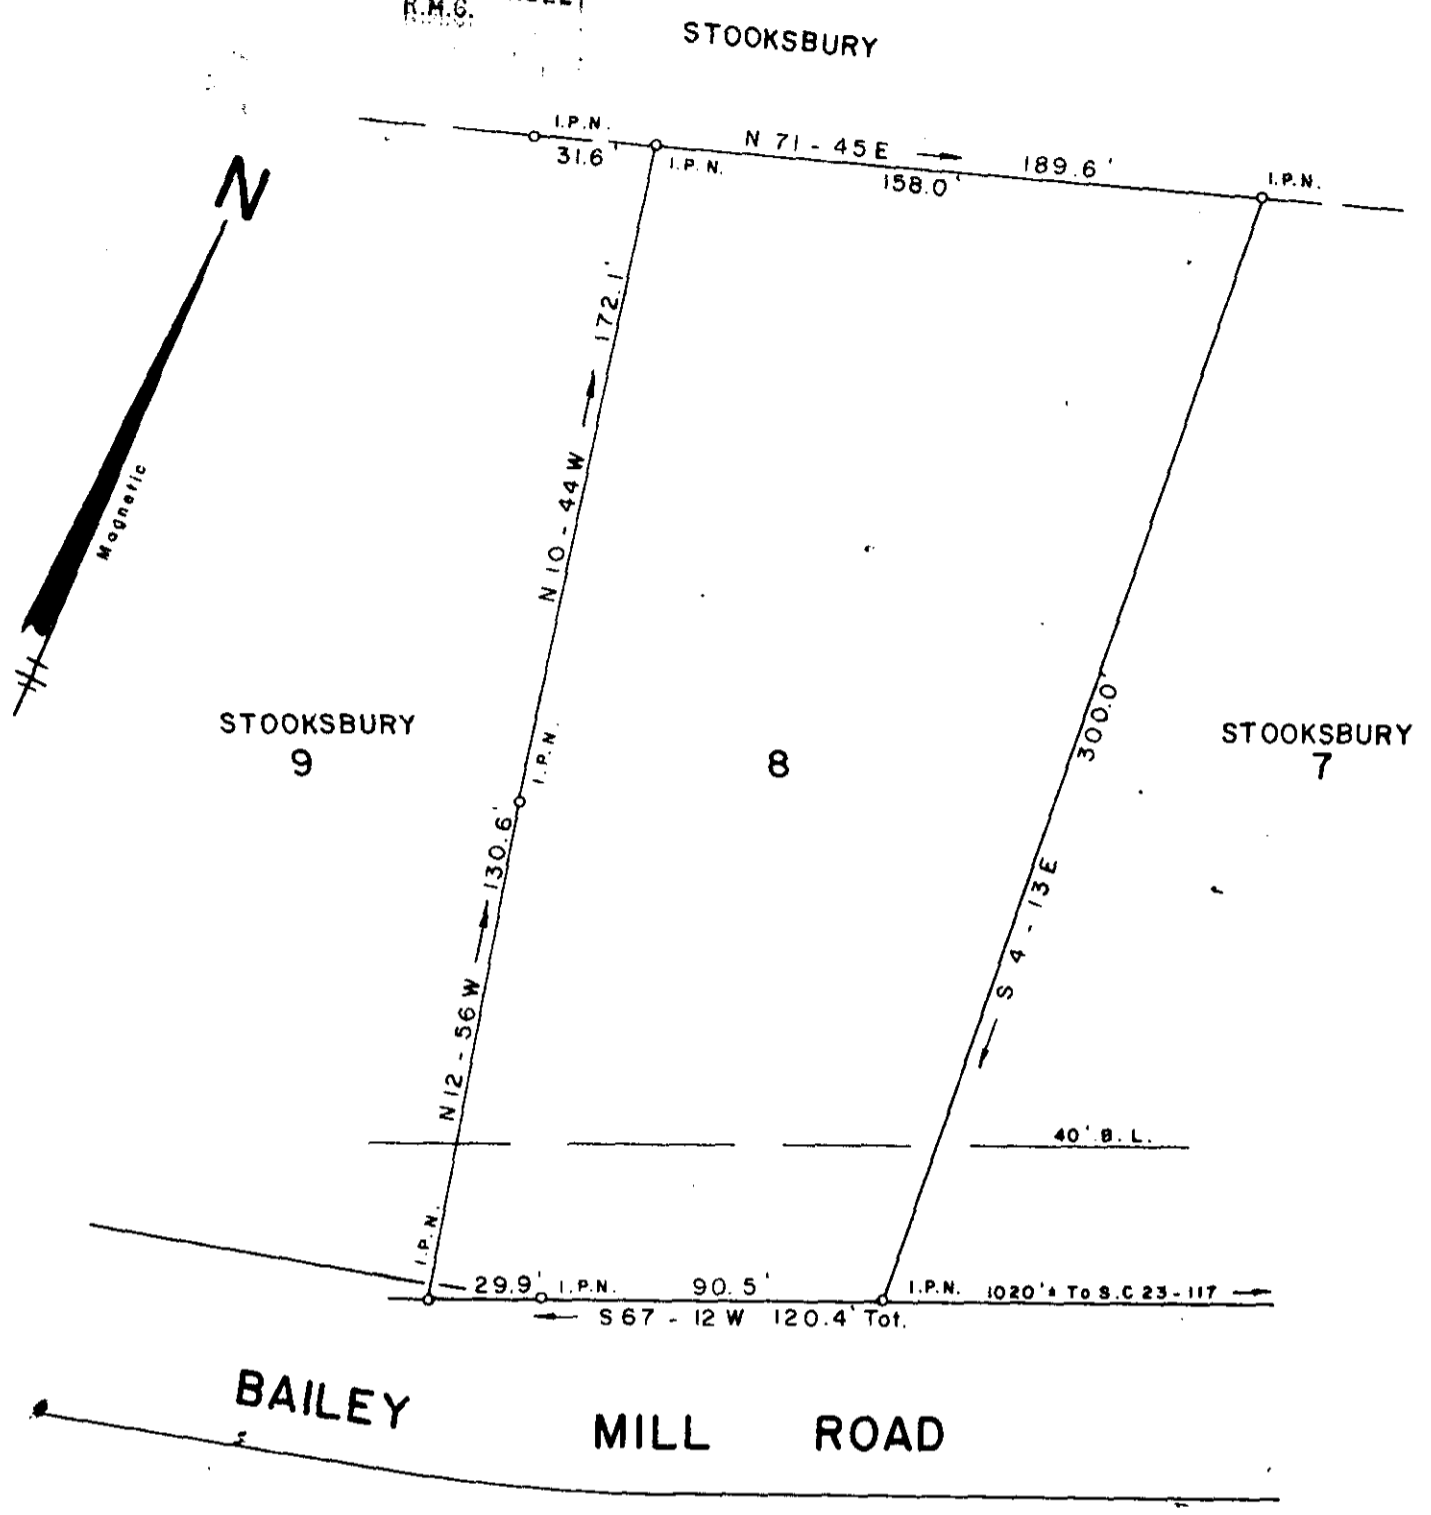

41,282 SQ.FT.
0.95 AC.


SURVEY FOR
DONA P. STOOKSBURY

NEAR TIGERVILLE GREENVILLE COUNTY
SOUTH CAROLINA

NOVEMBER 30, 1983
REVISED NOVEMBER 30, 1984


DEC 3 1984

16708 ✓ 11-B-43


JEFFERY M. PLUMBLEE, INC.
LAND SURVEYING

P. O. BOX 788
TRAVELERS REST, S. C. 29690 (803) 834-4426

I Hereby Certify That The Ratio Of Precision
Of The Field Survey is 1/5000 As
Shown Hereon And The Area Was Determined
By D.M.D. Method

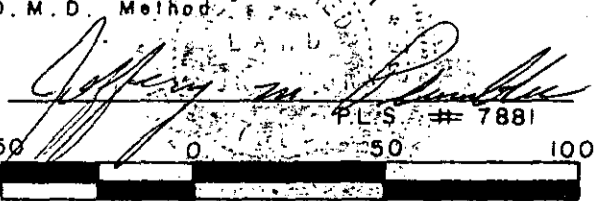
P.L.S. # 7881

50 0 50 100

6070 -- 3 DE. 3 84 50' 5.0001
F.B. 17

83-169