


LOCATION MAP

FILED
 GREENVILLE CO. S.C.
 DEC 5 1 27 PM '84
 DONNIE S. TANKERSLEY
 R.M.C.

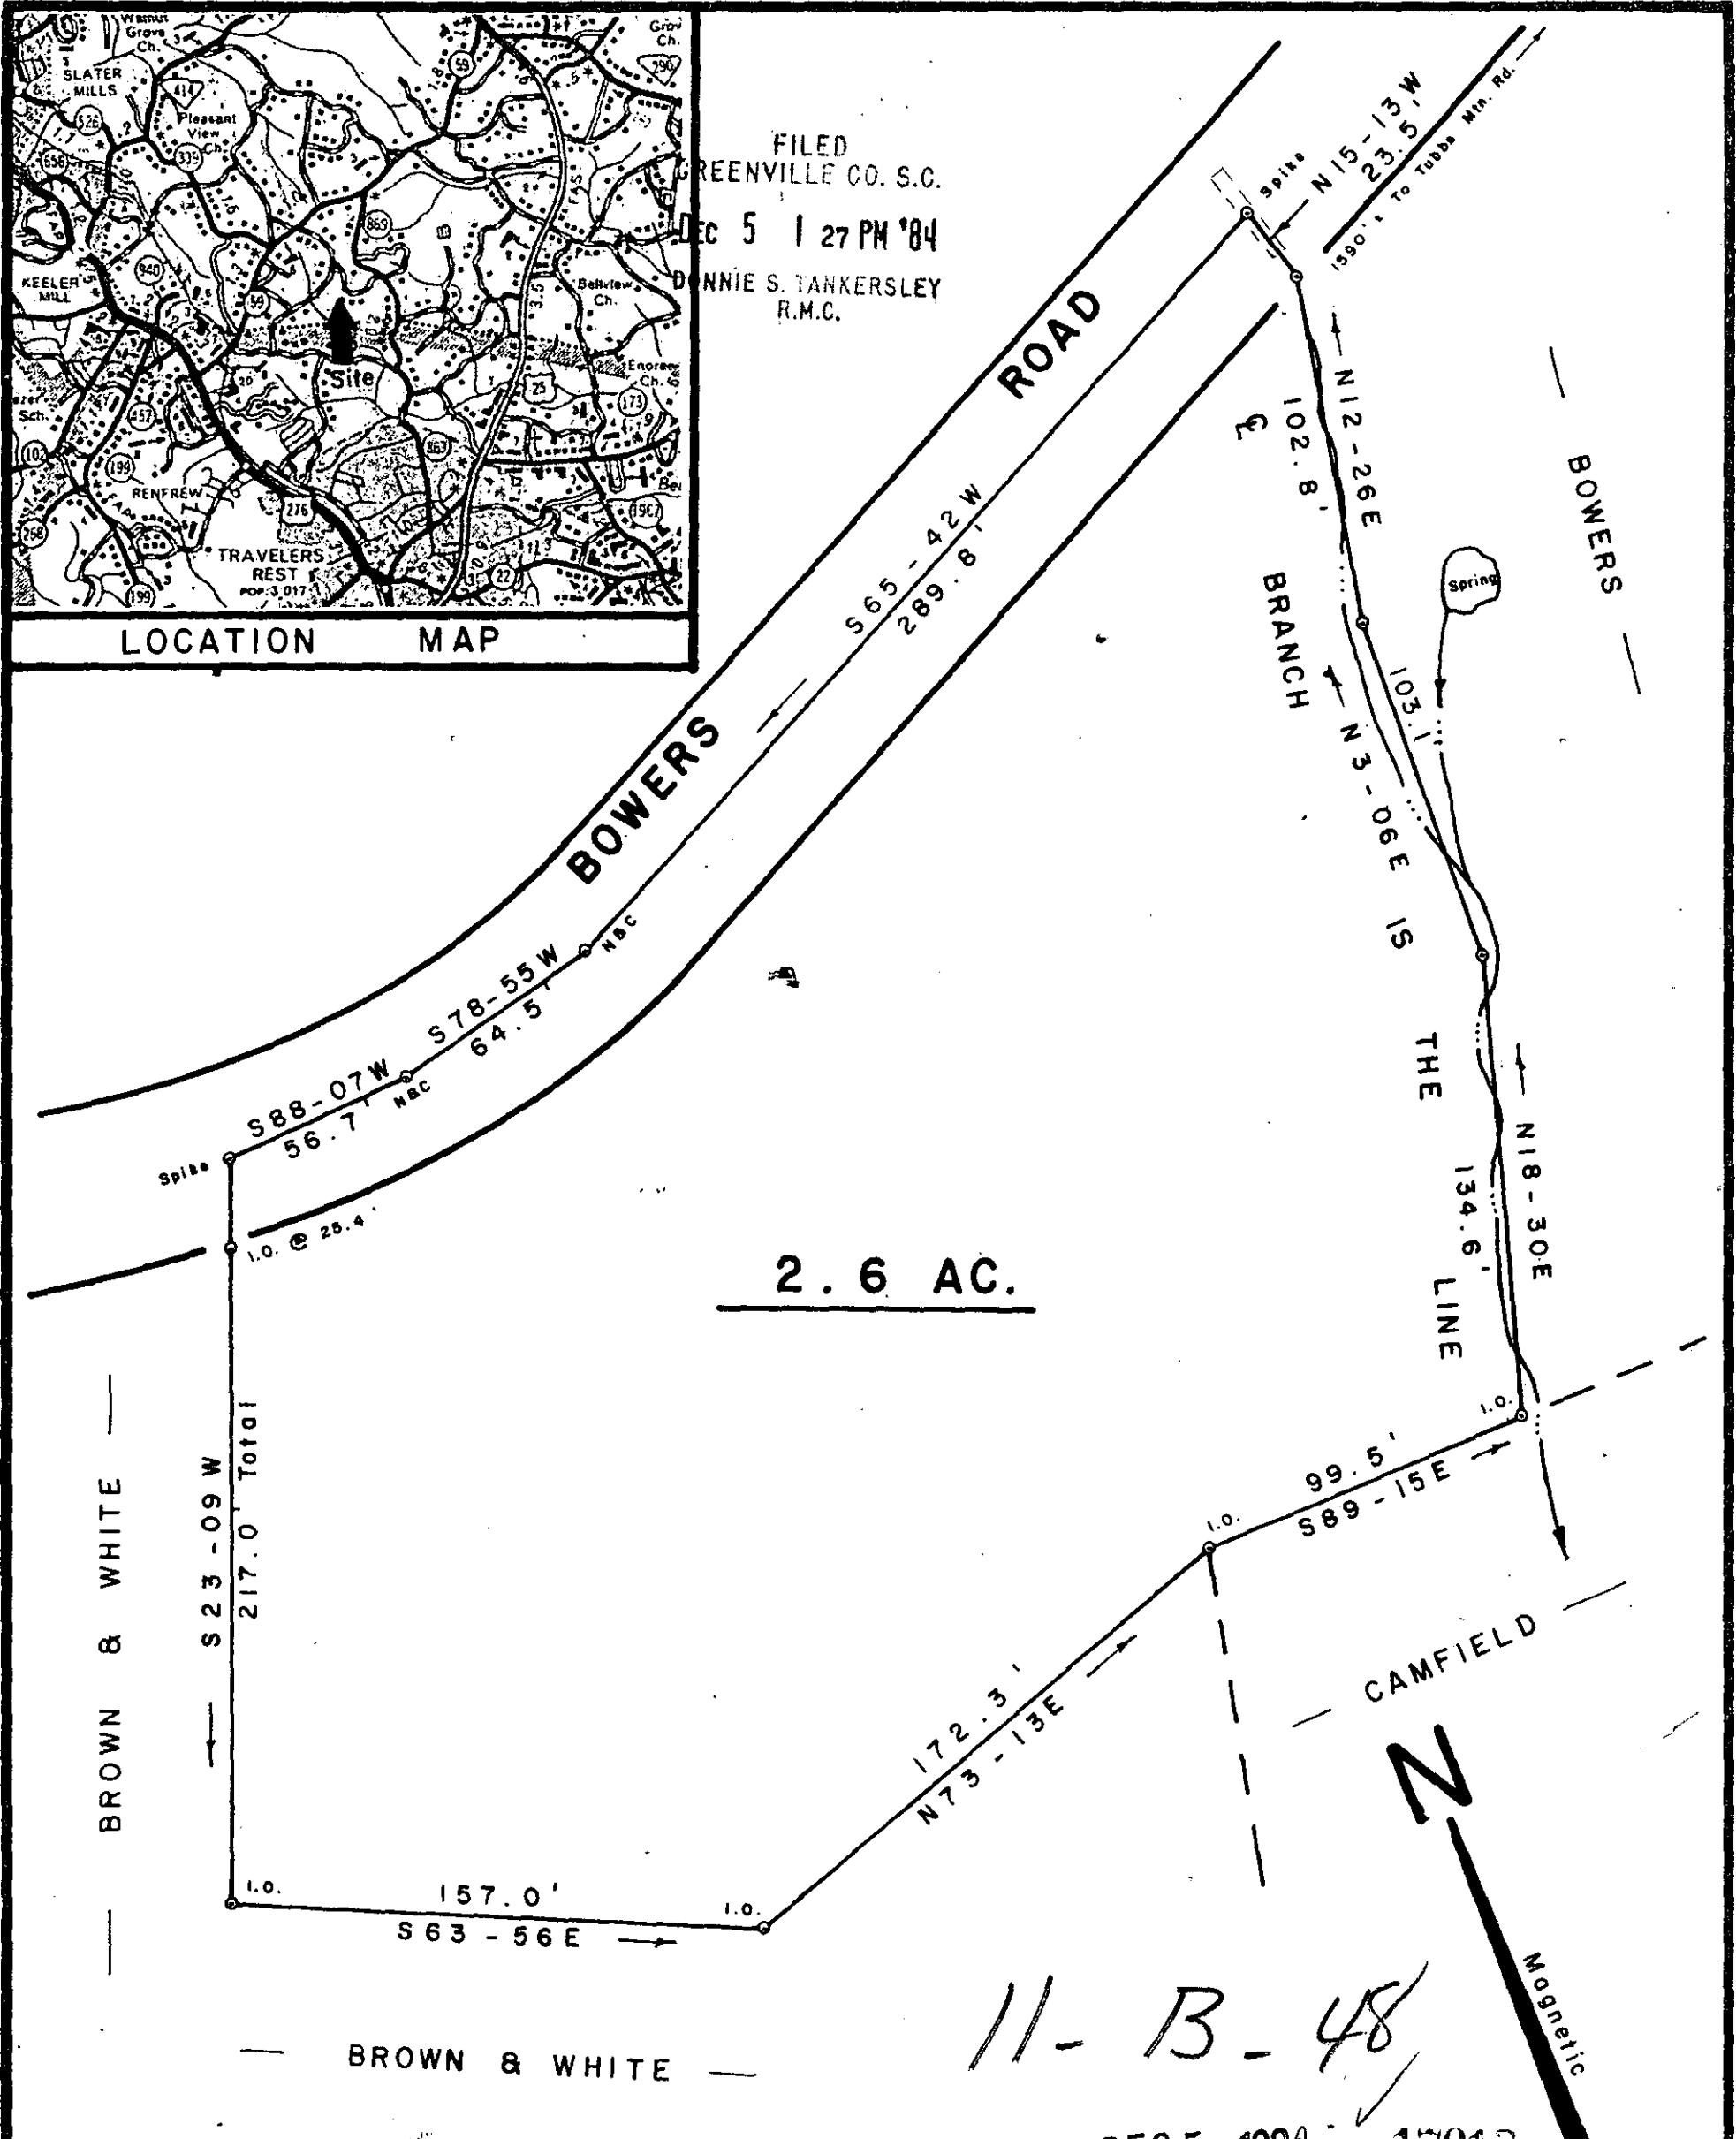


2.6 AC.

11-B-48

DEC 5 1984 17013

SURVEY FOR
CLINTON M. TUCKER ET. AL.
 NEAR TRAVELERS REST GREENVILLE CO.
 SOUTH CAROLINA
 NOVEMBER 30, 1984

SCALE: 1" = 50'

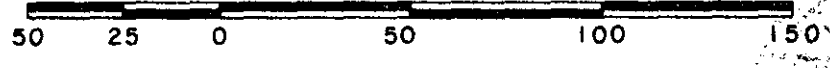

W. R. WILLIAMS, JR.
 ENGINEER / SURVEYOR
 P. E. & L. S. No. 3979
 15 S. MAIN STREET
 TRAVELERS REST, S. C.
 29690

"I hereby certify that the ratio of precision of the field survey is 1/5000 as shown hereon and the area was determined by D.M.D method of area calculation."

W. R. Williams, Jr.
 P. E. & L. S. No. 3979
 5 OCT