


FILED
GREENVILLE CO. S.C.
Dec 12 12 39 PM '84
DONNIE S. TANKERSLEY
R.M.C.

MICROFILMED

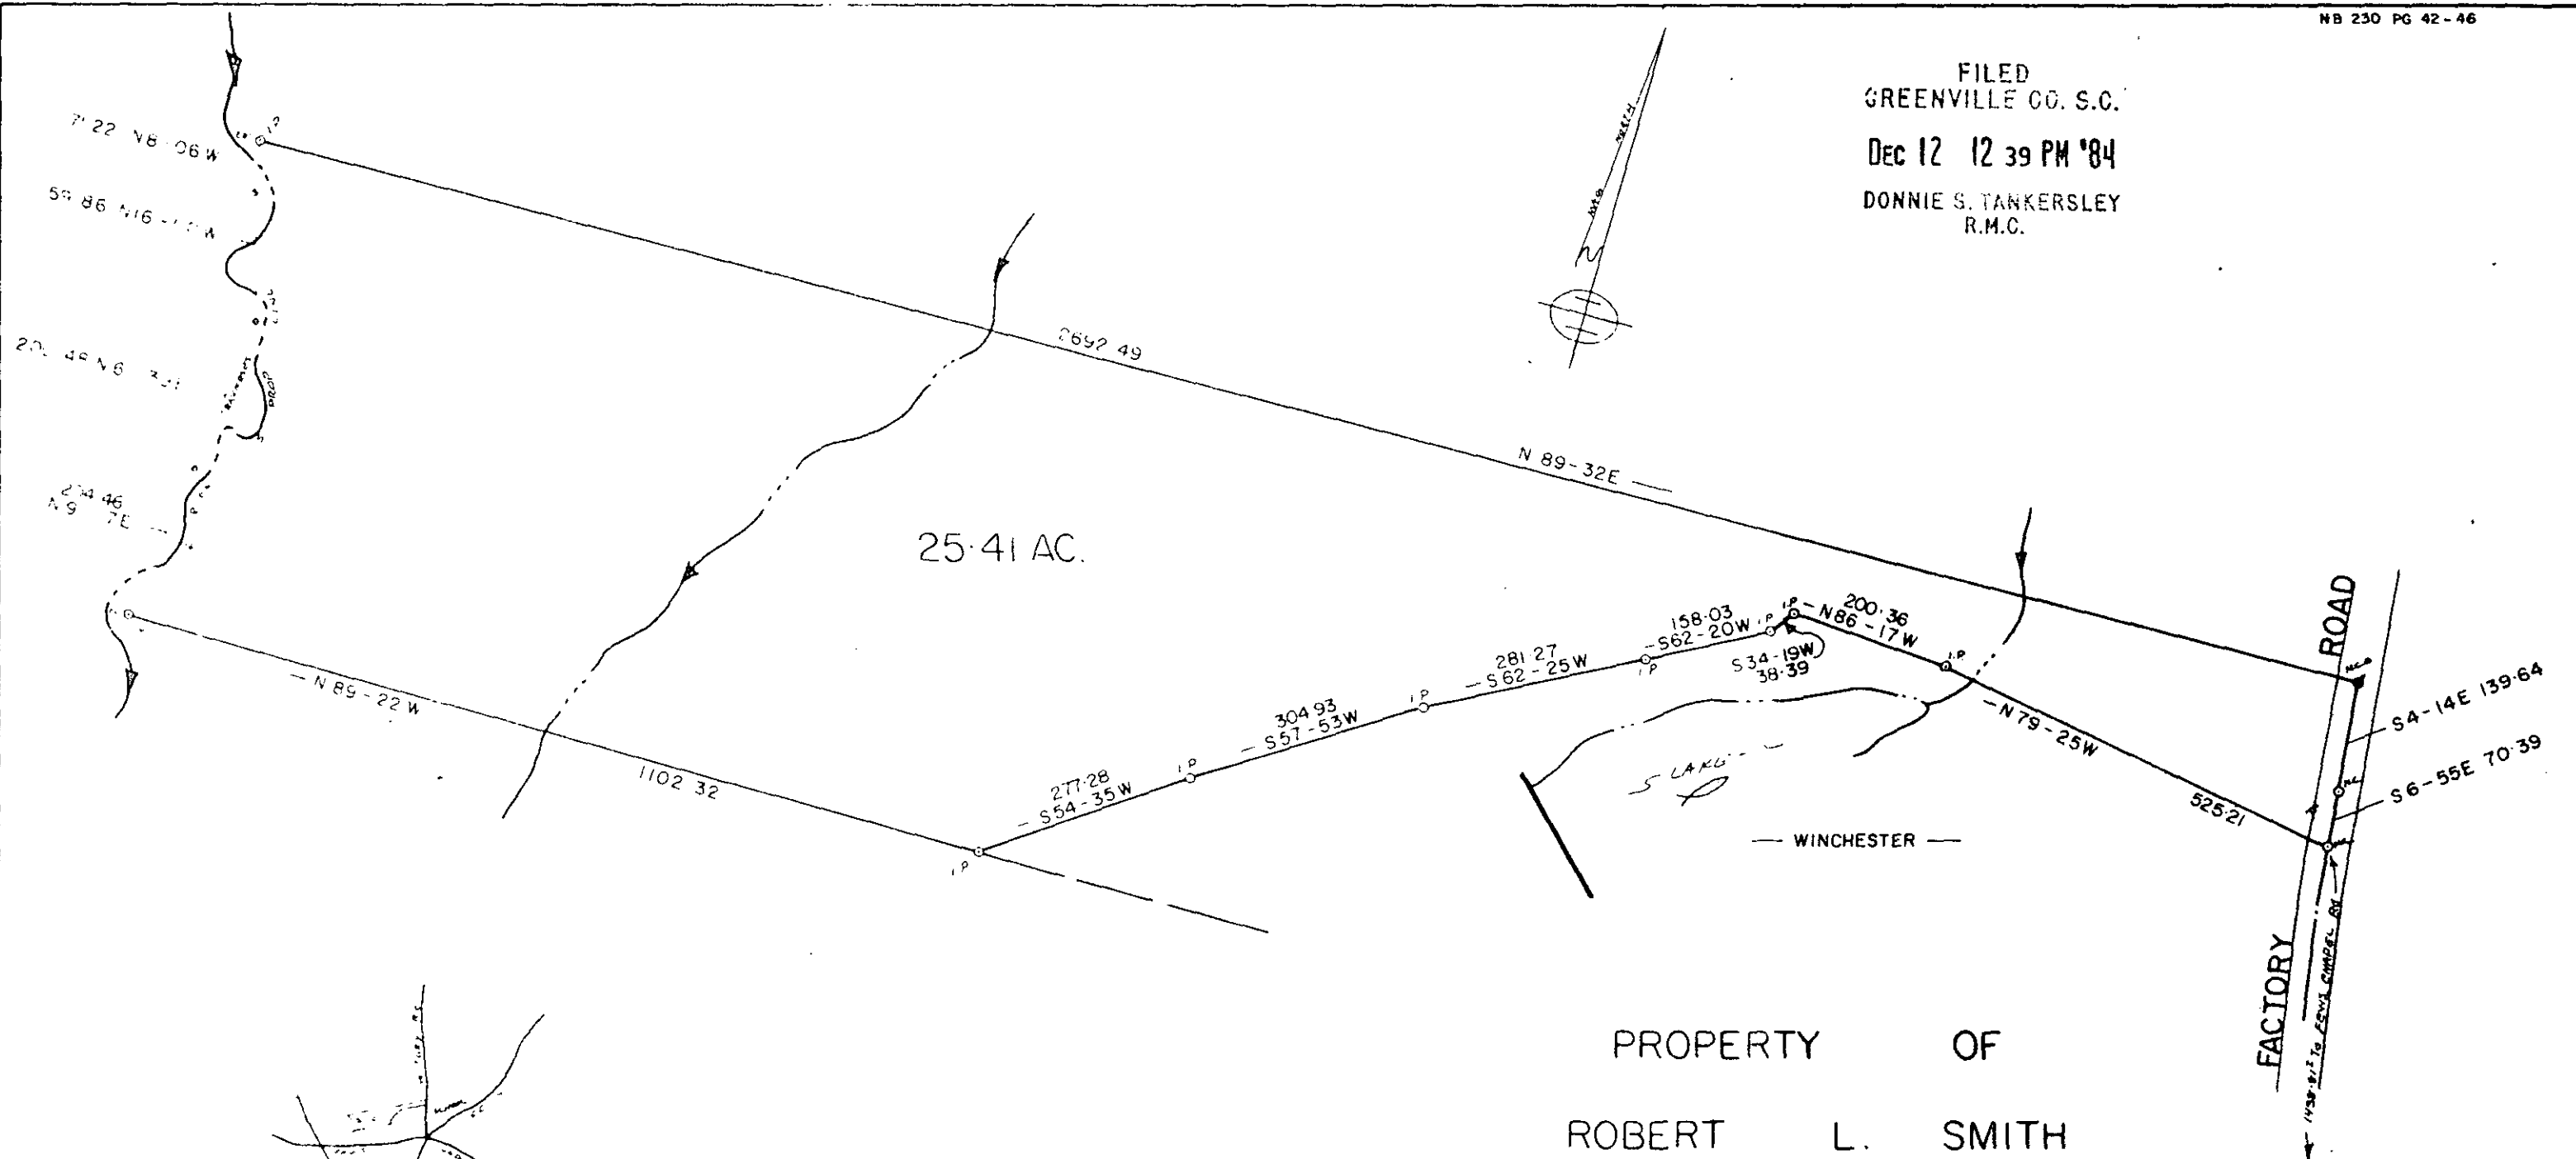


25.41 AC.

PROPERTY OF
ROBERT L. SMITH



GREENVILLE COUNTY, S. C.

NOV. - 27 - 1984

SCALE 1" = 200'

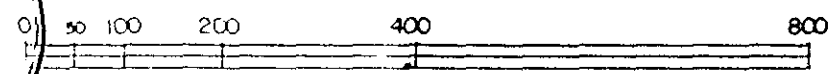

11-B-55
17727 ✓
DEC 12 1984

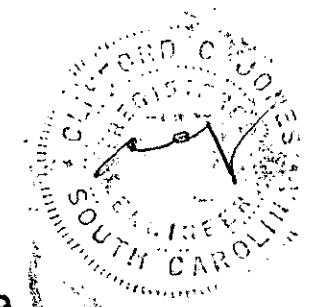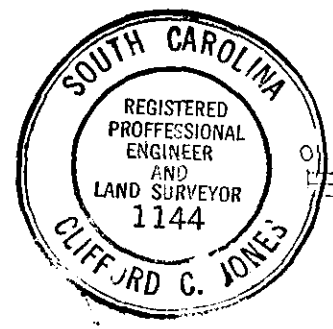

JONES ENGINEERING SERVICE 1006 EAST PERRY RD. GREENVILLE, S. C. 29609