


MICROFILMED

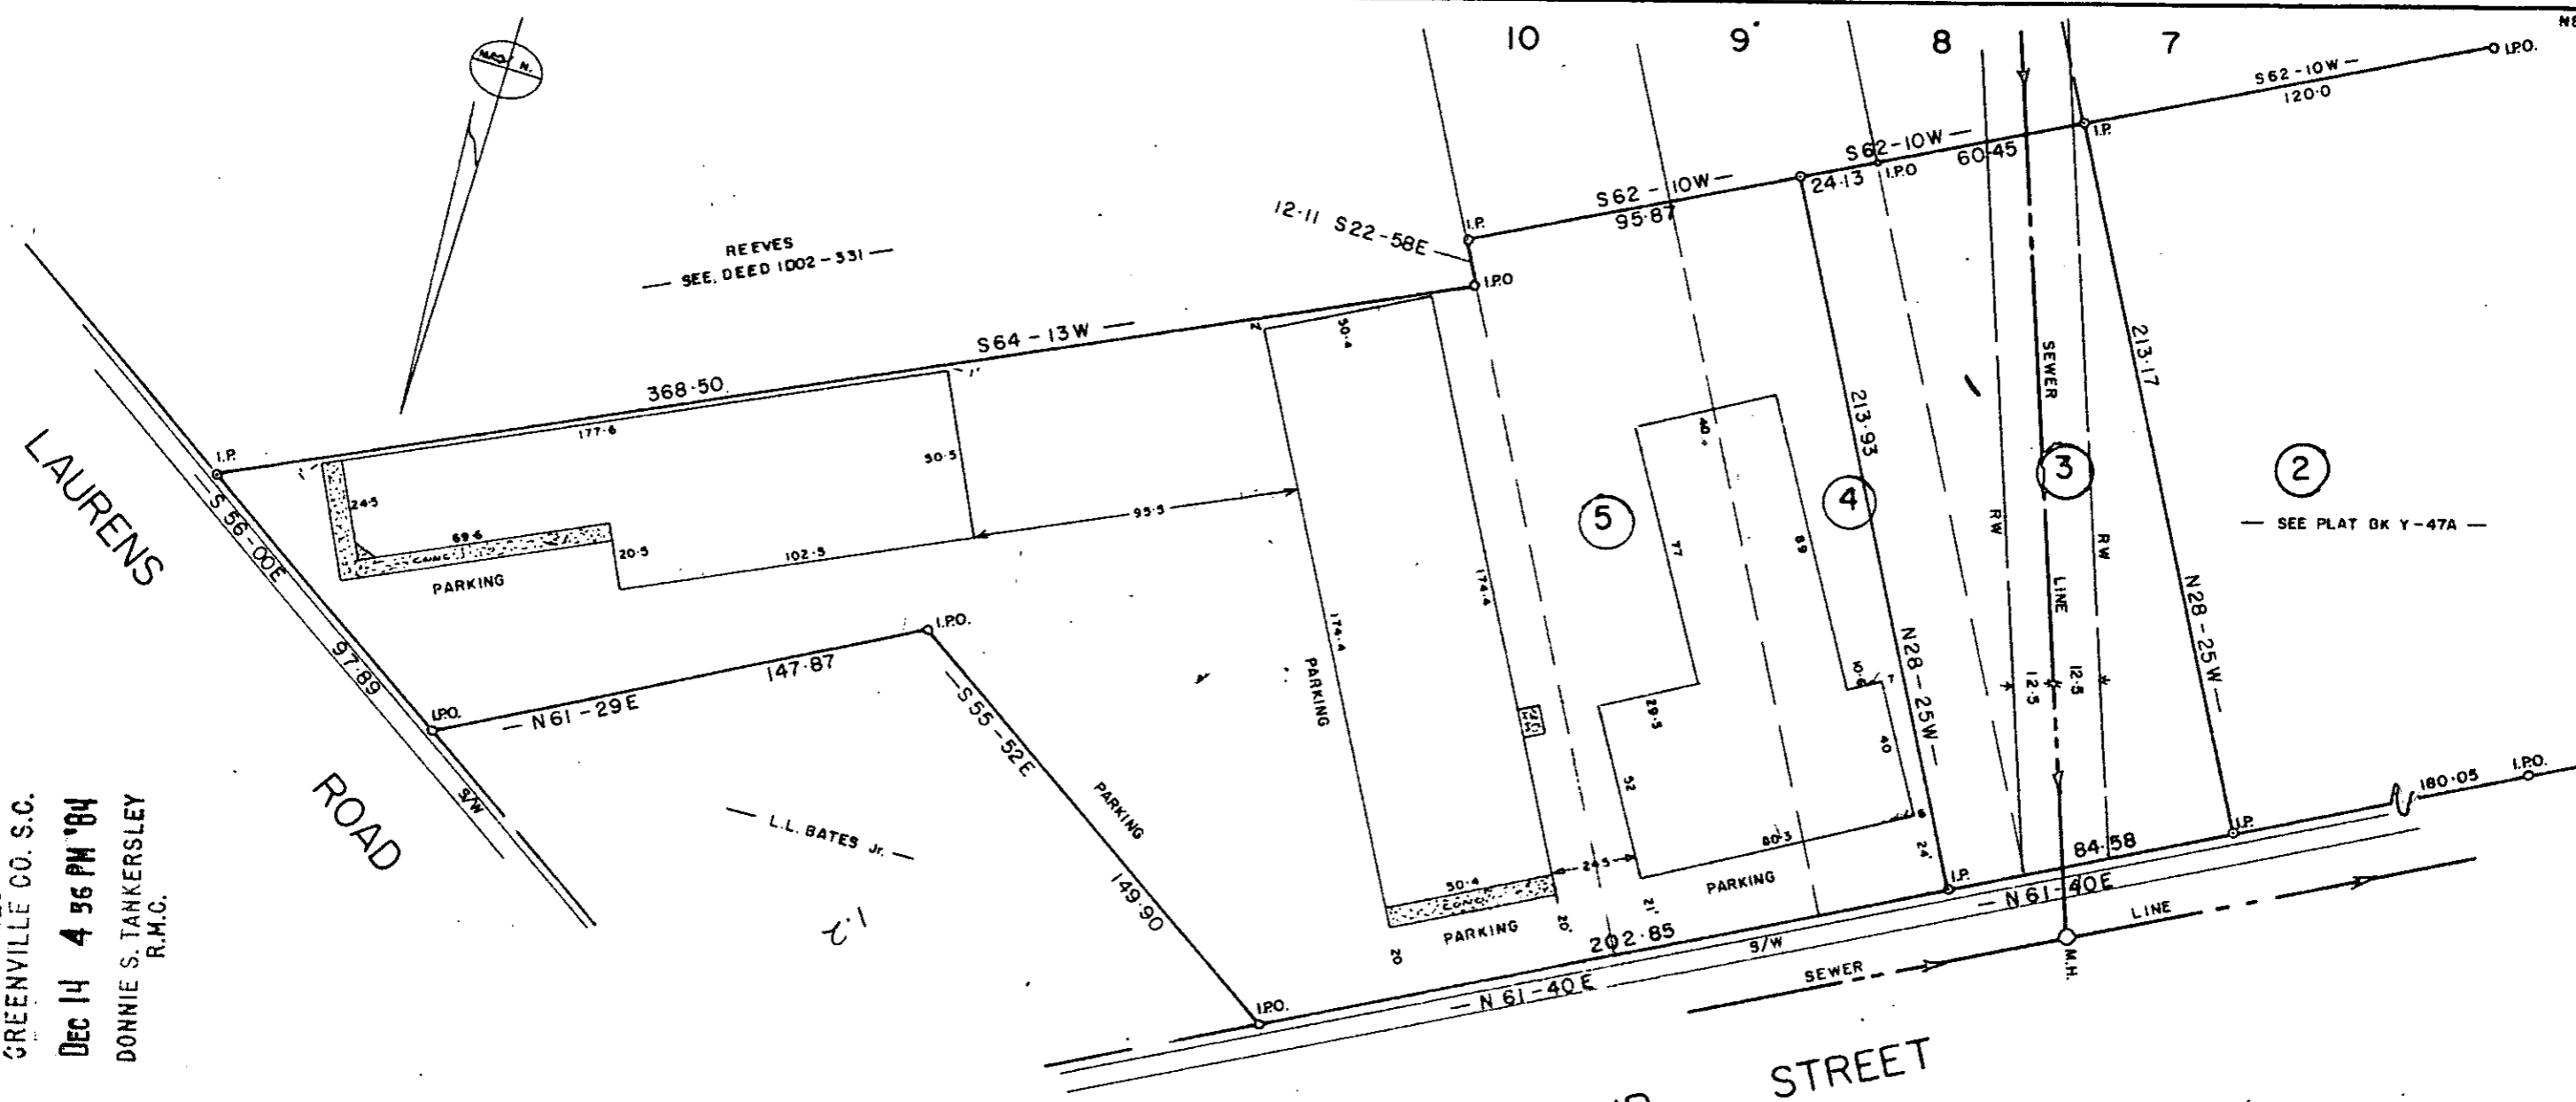


FILED
 GREENVILLE CO. S.C.
 DEC 14 4 56 PM '84
 DONNIE S. TANKERSLEY
 R.M.C.

(ROSE) BLAIR STREET
 PROPERTY OF
L. L. BATES JR.

CERTIFICATE OF APPROVAL FOR RECORDING

"I hereby certify that the subdivision plat shown hereon has been found to comply with the Subdivision Regulations for Greenville County and that it has been approved for recording in the office of the County Register of Mesne Conveyance."

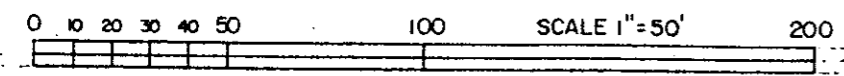

ZONE - C3

12/14/1984
 DATE

John H. Wings J
 DIRECTOR OF PLANNING
 GREENVILLE COUNTY PLANNING COMMISSION

GREENVILLE, S. C.

DEC - 7 - 1984

SUMMARY

11-B-62

18954 ✓

