
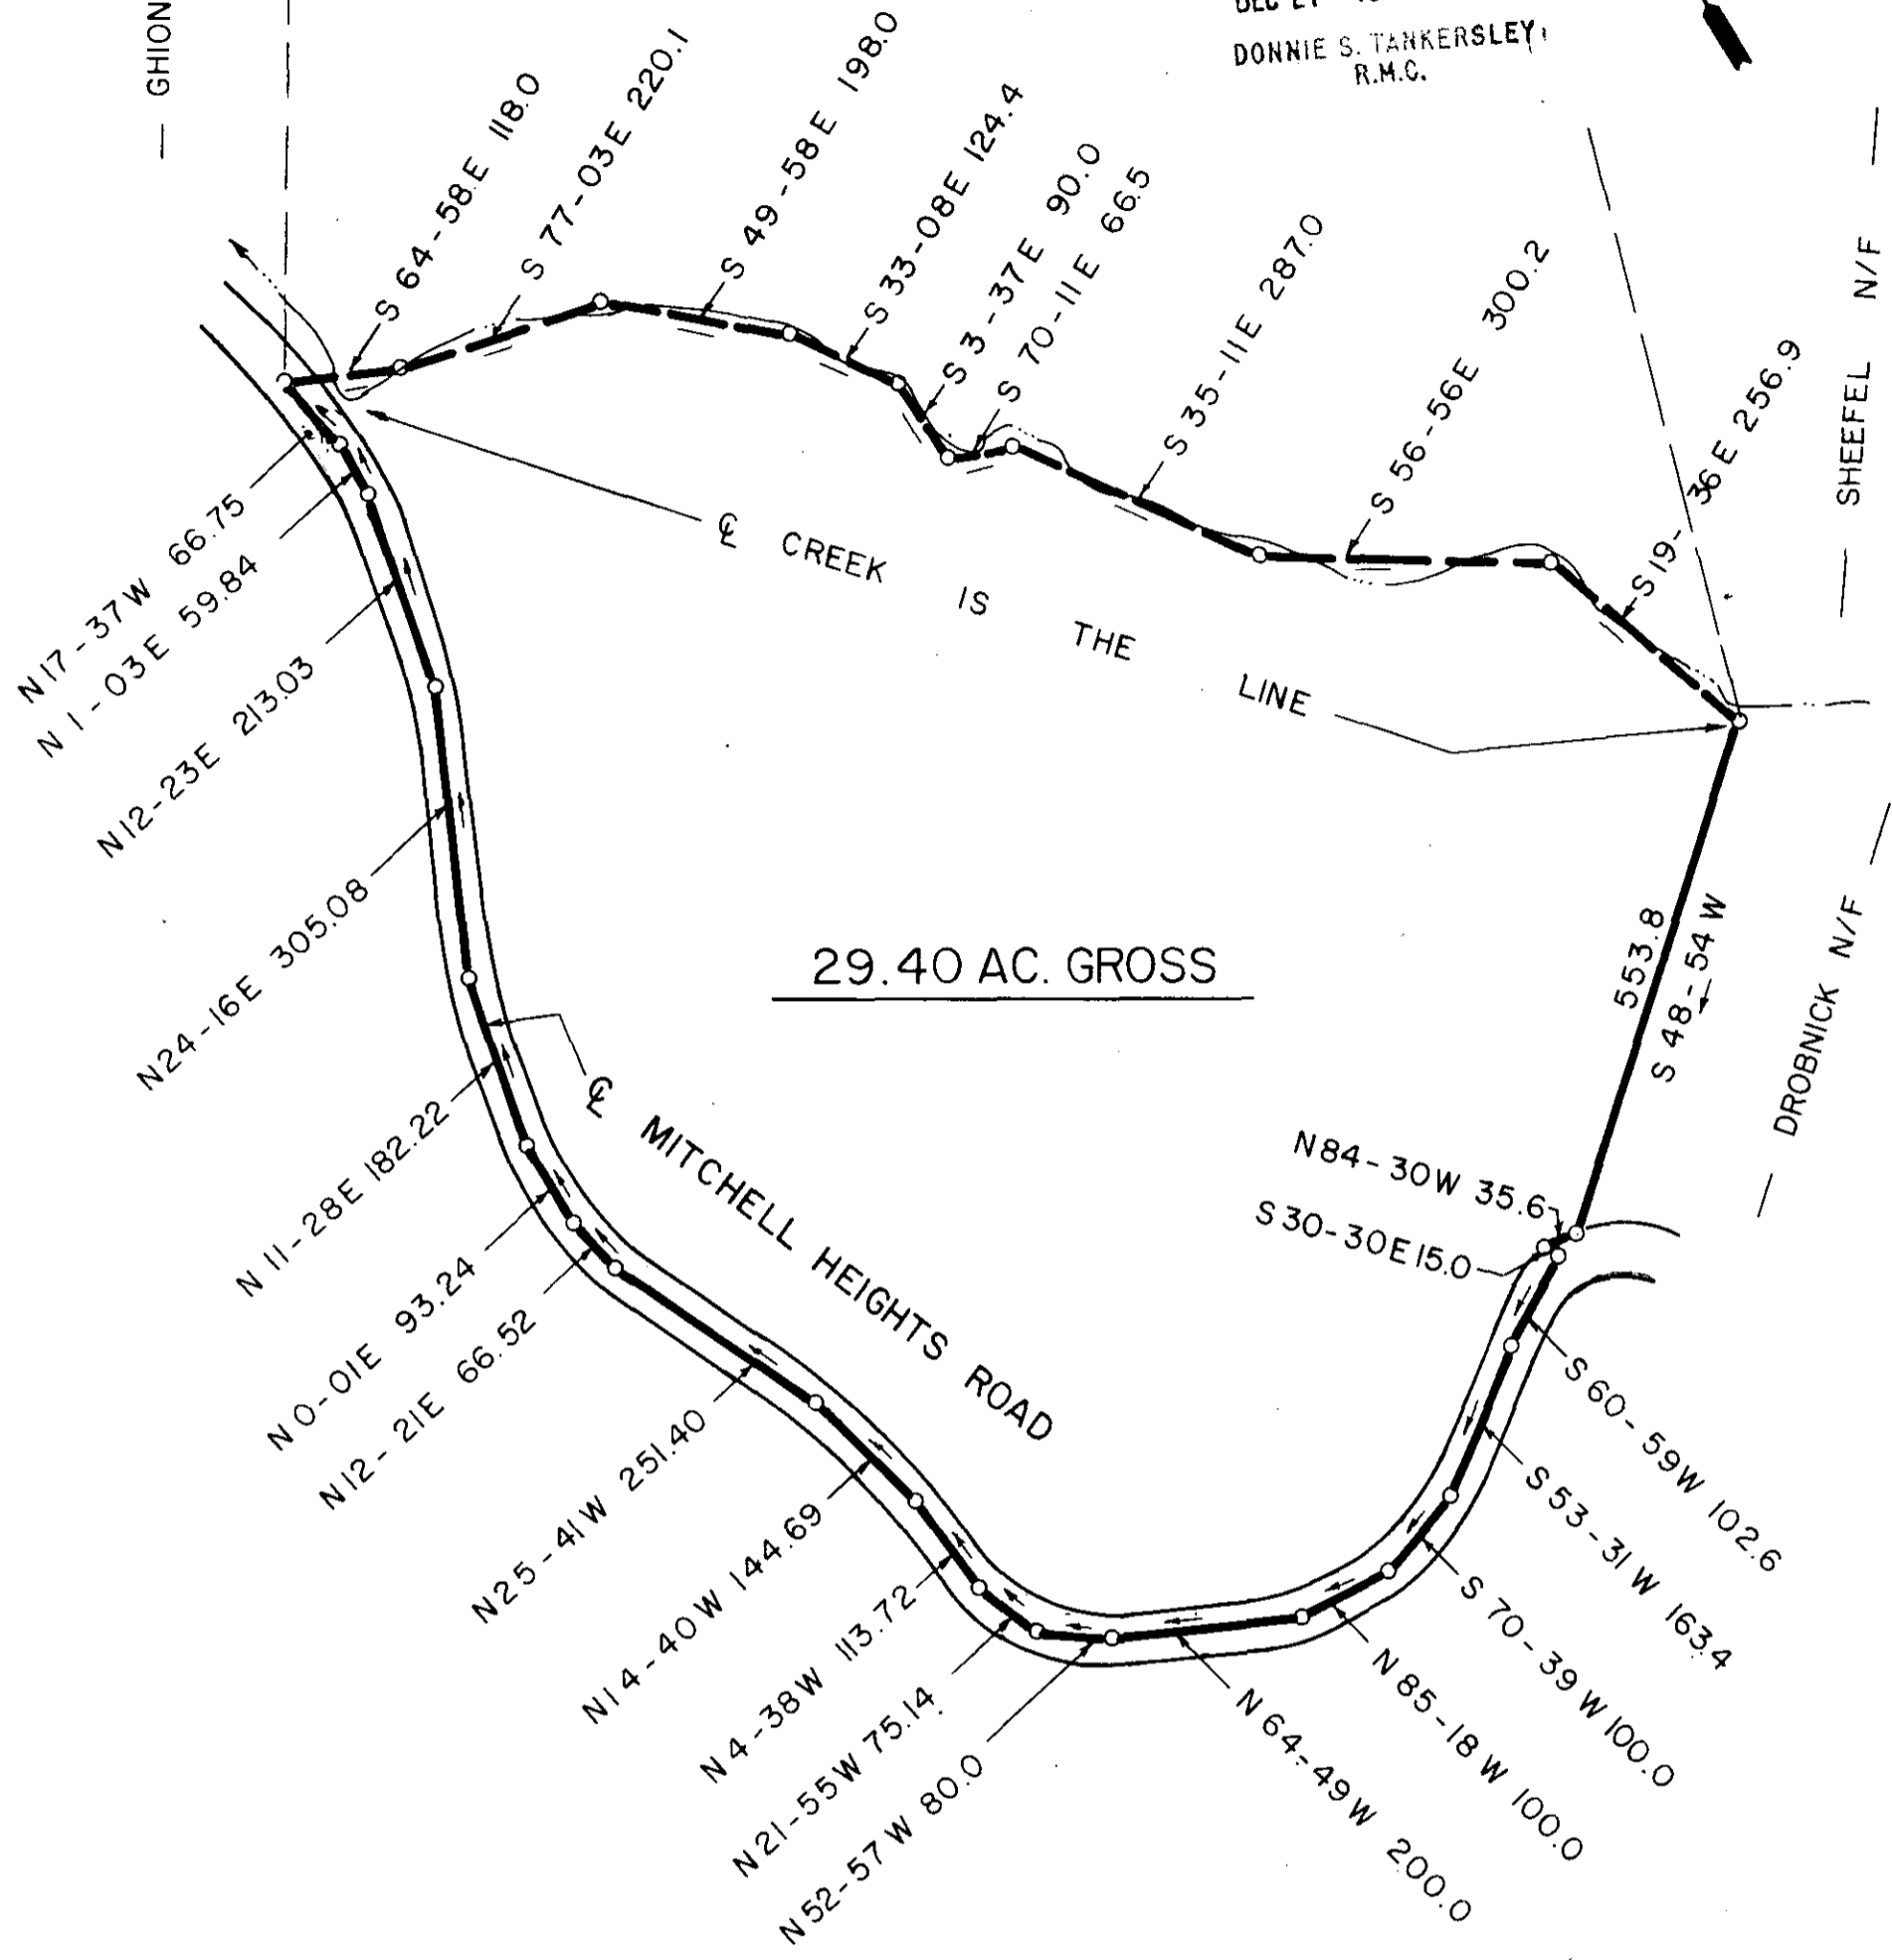


GHIONIS N/F

ANDERSON N/F

FILED  
GREENVILLE CO. S.C.

Dec 27 10 33 AM '84  
DONNIE S. TANKERSLEY  
R.M.C.

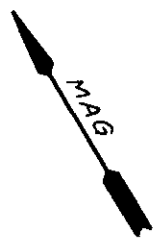

11-B-79 ✓ 19181

SURVEY FOR


MARKS UNDERWOOD  
BARBARA UNDERWOOD

NORTH OF TRAVELERS REST, GREENVILLE COUNTY

SOUTH CAROLINA

NOV. 8, 1984

SCALE: 1" = 200

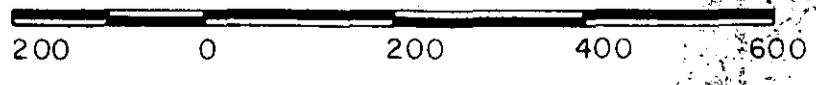

W. R. WILLIAMS, JR.  
ENGR./SURVEYOR, Inc.  
P. E. & L. S. No. 3979  
15 S. MAIN STREET  
TRAVELERS REST, S. C.  
29690

"I hereby certify that the ratio of precision of the field survey is 1/2500 as shown hereon and the area was determined by D-M-D method of area calculation."

*W. R. Williams, Jr.* P. E. & L. S. No. 3979