
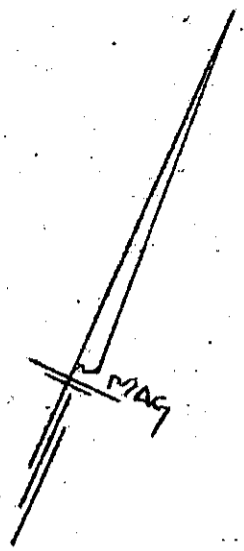


FILED
GREENVILLE CO. S.C.

JAN 7 1 46 PM '85

DONNIE S. TANKERSLEY
R.M.G.

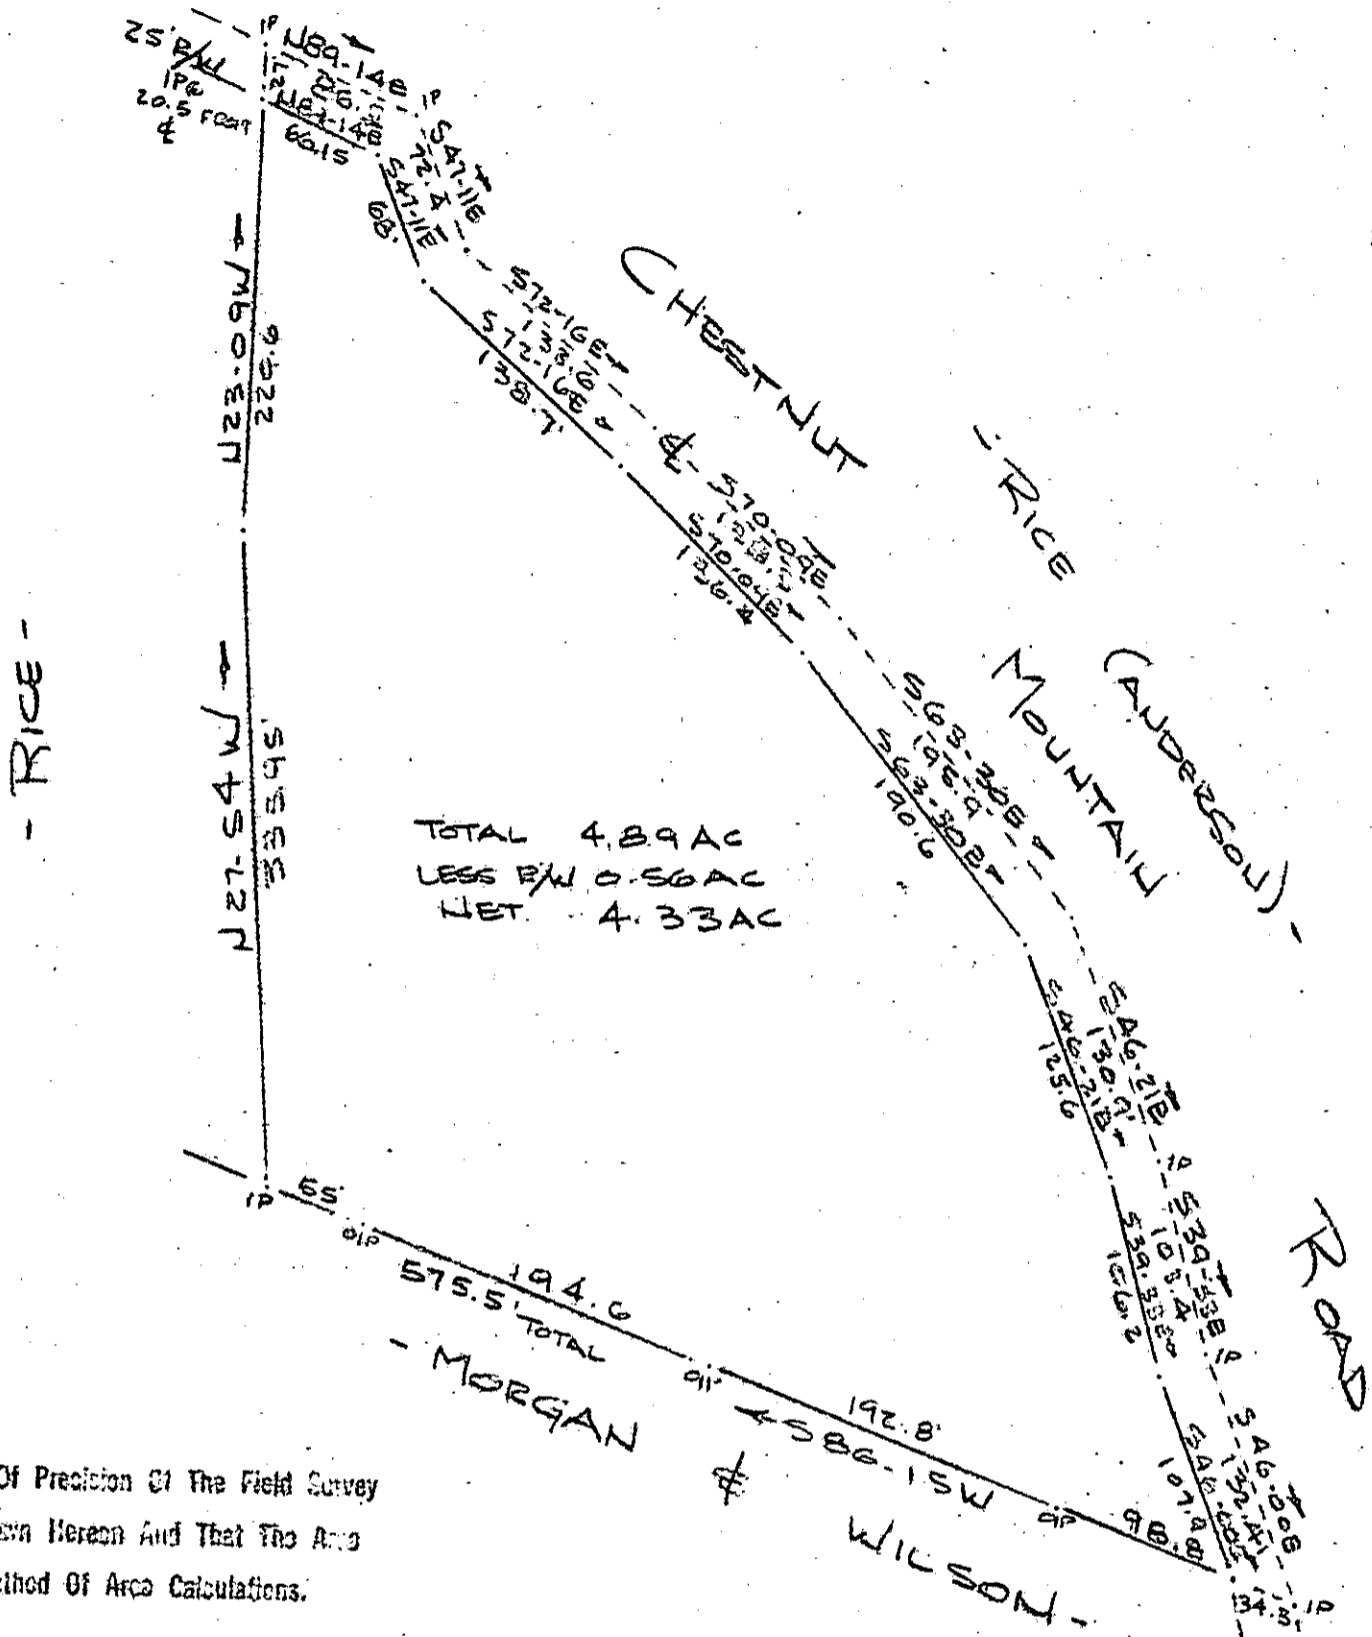



I Certify That The Ratio Of Precision Of The Field Survey
is 1/3000 As Shown Hereon And That The Area
Determined By D.M.D. Method Of Area Calculations.

JAN 7 1985

11B-98

20140

SURVEY FOR
LAY CHRISTIAN ASSOCIATION
GREENVILLE COUNTY, S.C.
SCALE: 1" = 100' 21 DEC 1984

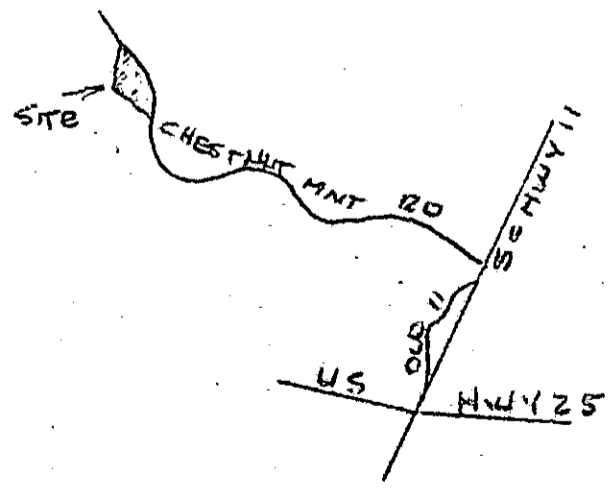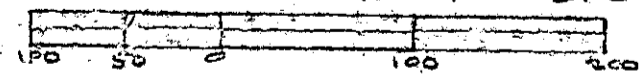

LOCATION MAP
NO SCALE

R. B. Bruce
R. B. BRUCE SCRLS #1952

CAROLINA SURVEYING CO
112 MANLY ST.
GREENVILLE, S.C.

Recordable Plat