




To Webleigh Inc

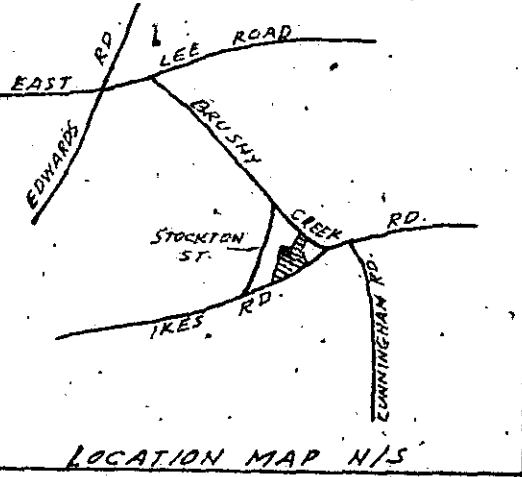

FILED
GREENVILLE CO. S.C.

JAN 8 8:54 AM '85

DONNIE S. TANKERSLEY
R.M.C.

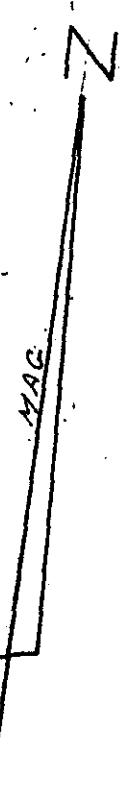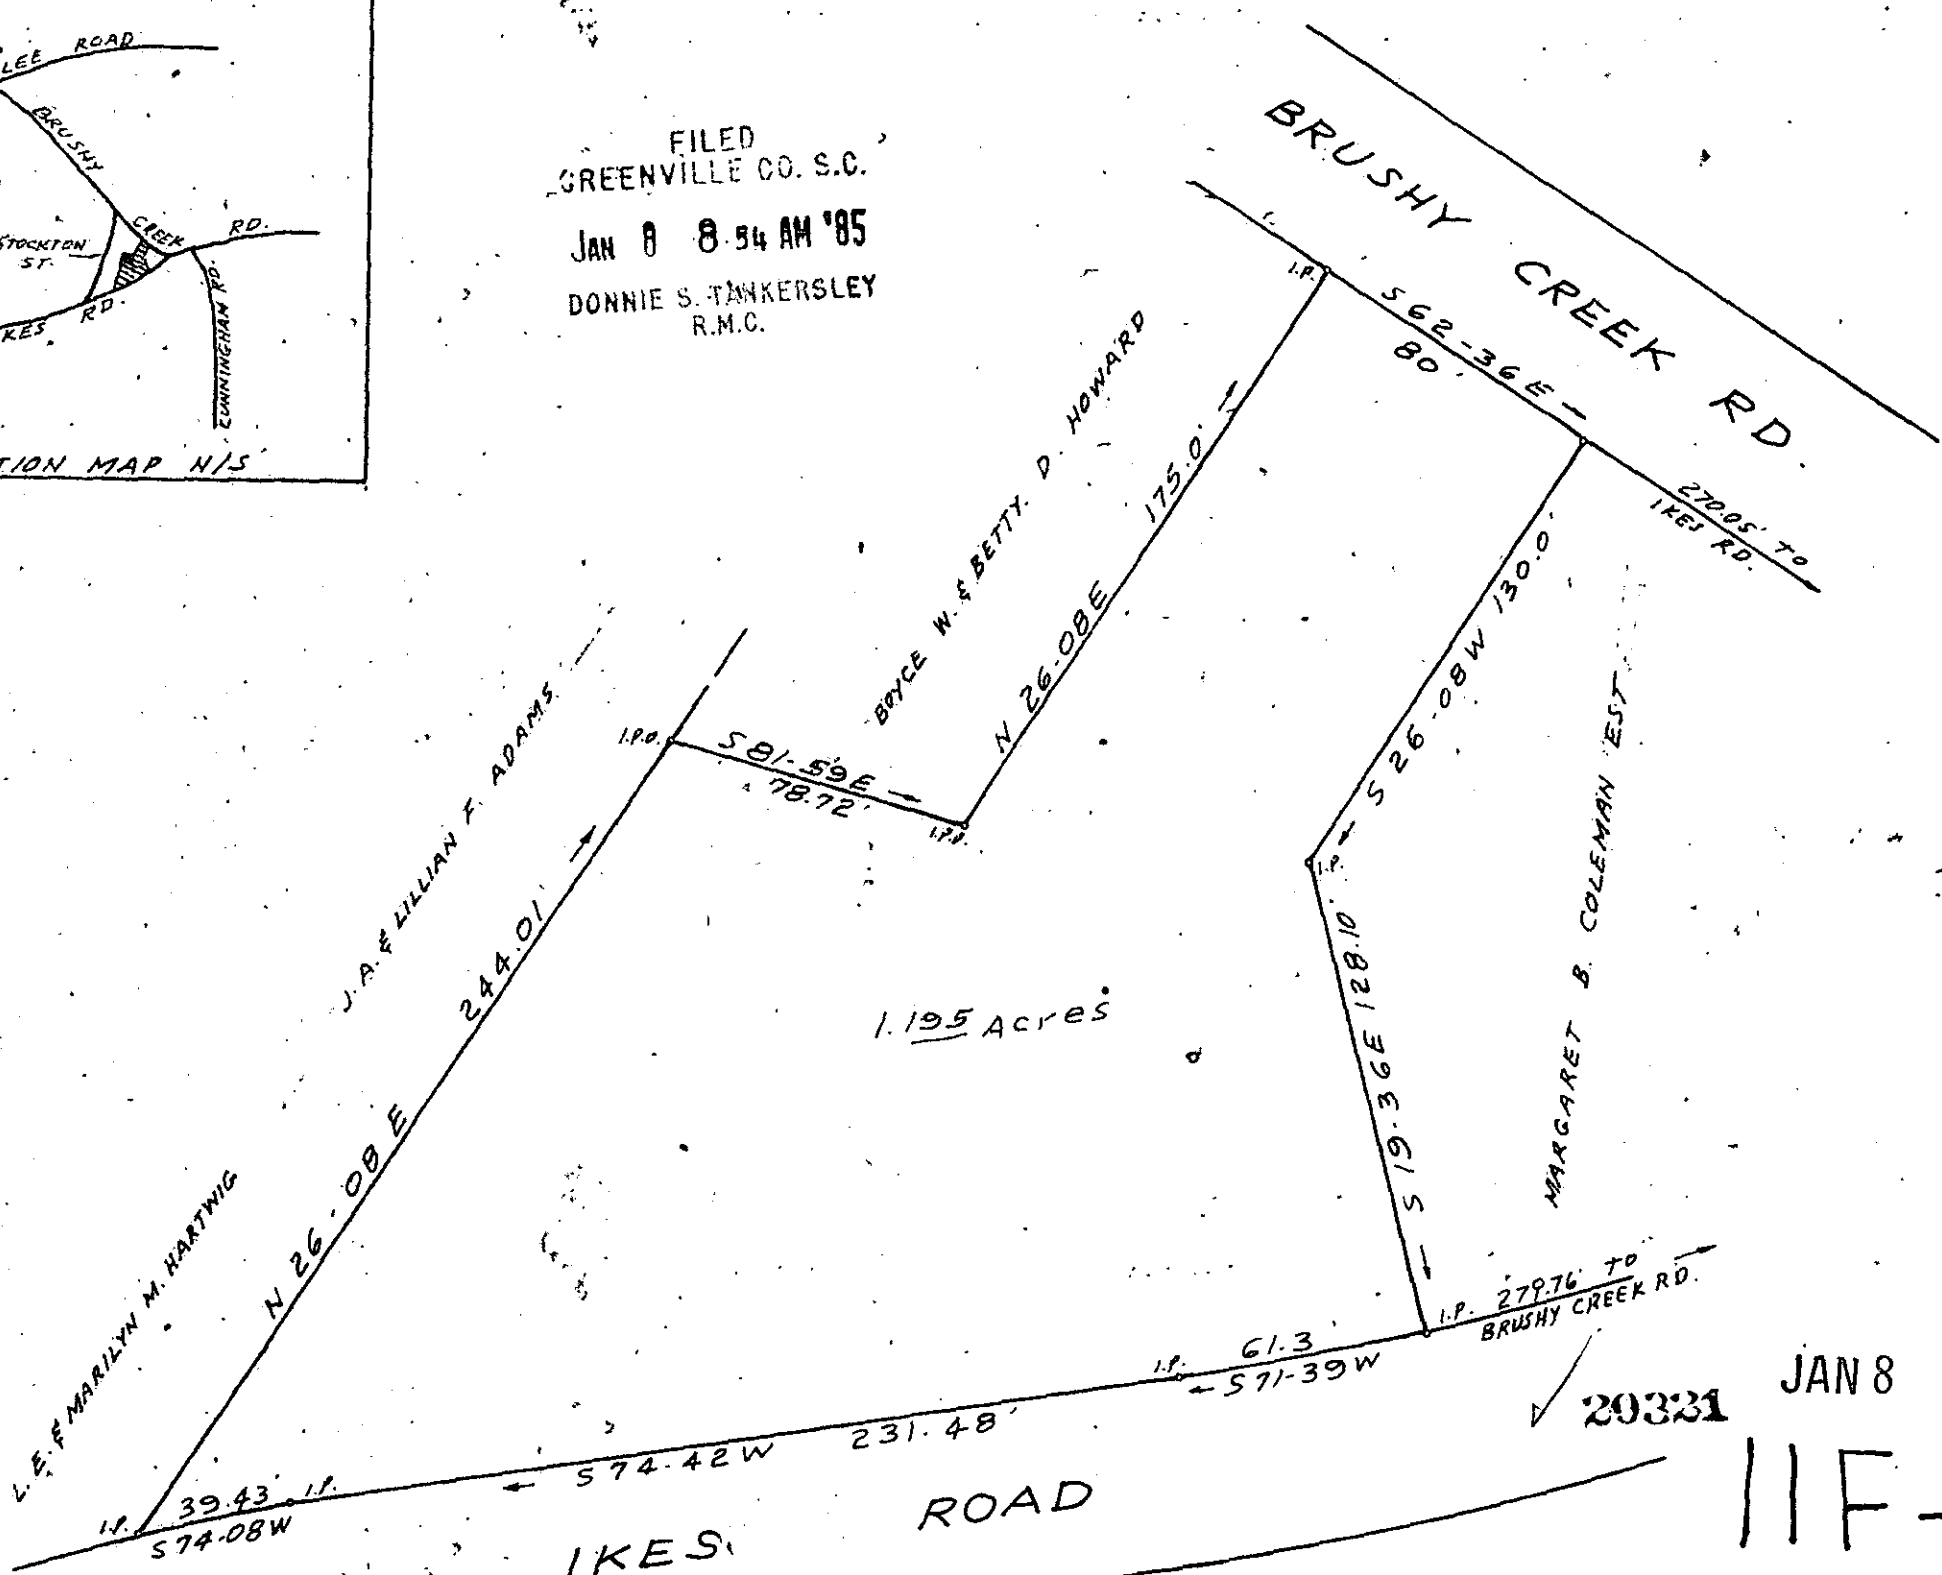

GC10 -----1 JA08 85 013

20331 JAN 8 1985
11F-4

SURVEY FOR
MARGARET B. COLEMAN EST.
GREENVILLE COUNTY S.C.
SCALE 1" = 50'
DEC. 7, 1984



I CERTIFY THAT THE RATIO OF PRECISION OF THE FIELD SURVEY IS 1/5000 AND AREA WAS COMPUTED BY DMP METHOD.

C.O. Riddle

R/S # 1347

C.O. RIDDLE SURVEYING CO., Greenville, S.C.

S.00001
FD 2-84

MICROFILMED