
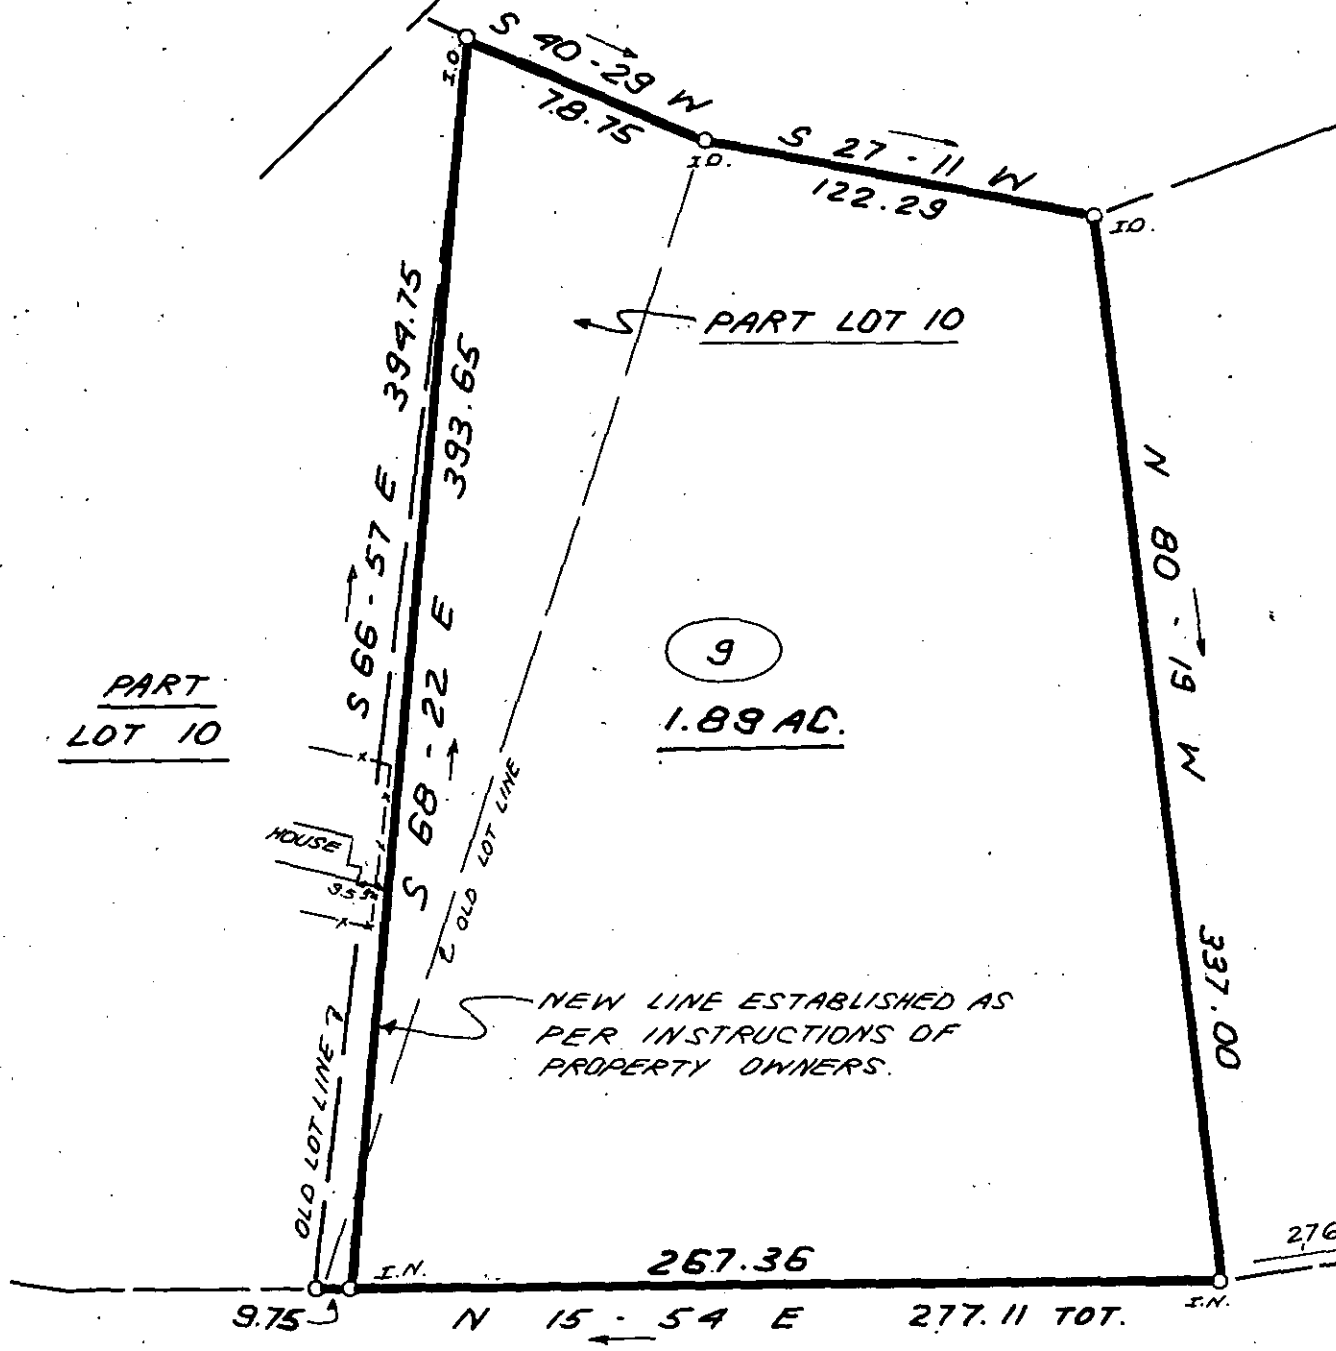


MICROFILMED

FILED
GREENVILLE CO. S.C.
FEB 11 10 56 AM '85
DONNIE S. TANKERSLEY
R.M.C.

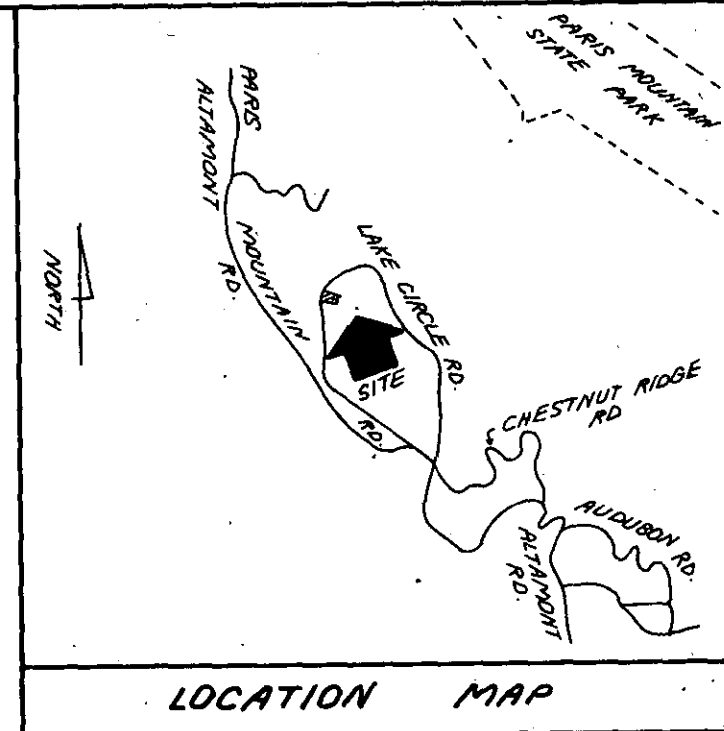

9
1.89 AC.

8-B

FEB 11 1985

11F-46


23621

I hereby certify that the ratio of precision of the field survey is 1/5,000 as shown hereon and the area was determined by DMD Method.



LAKE CIRCLE ROAD

REVISED 11-29-84
2-05-85

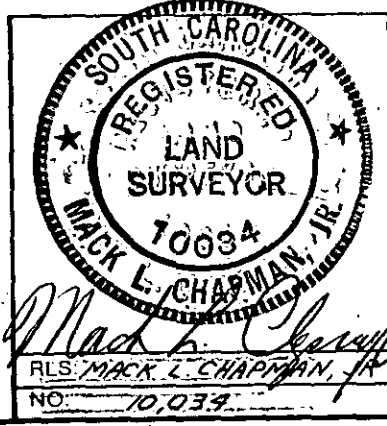

STATE OF SOUTH CAROLINA
GREENVILLE COUNTY

PARIS MOUNTAIN LAND CO.
SEC. C, LOT 9 & PART 10
SURVEY FOR
DAVID FENDER

FREELAND & ASSOCIATES
Engineers • Land Surveyors
318 WEST STONE AVENUE.
GREENVILLE, S.C.
(803) 271-4924

PLAT BOOK	
DEED BOOK	802-19
TAX MAP	461-2-B
PARTY CHIEF	M.L.C.
DRAWN	K.E.G.
DATE	JUNE, 26, 1984
DWG. NO.	11,377

THE PRINT MACHINE, INC. #N41289