
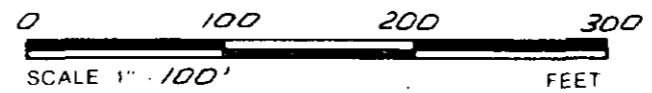
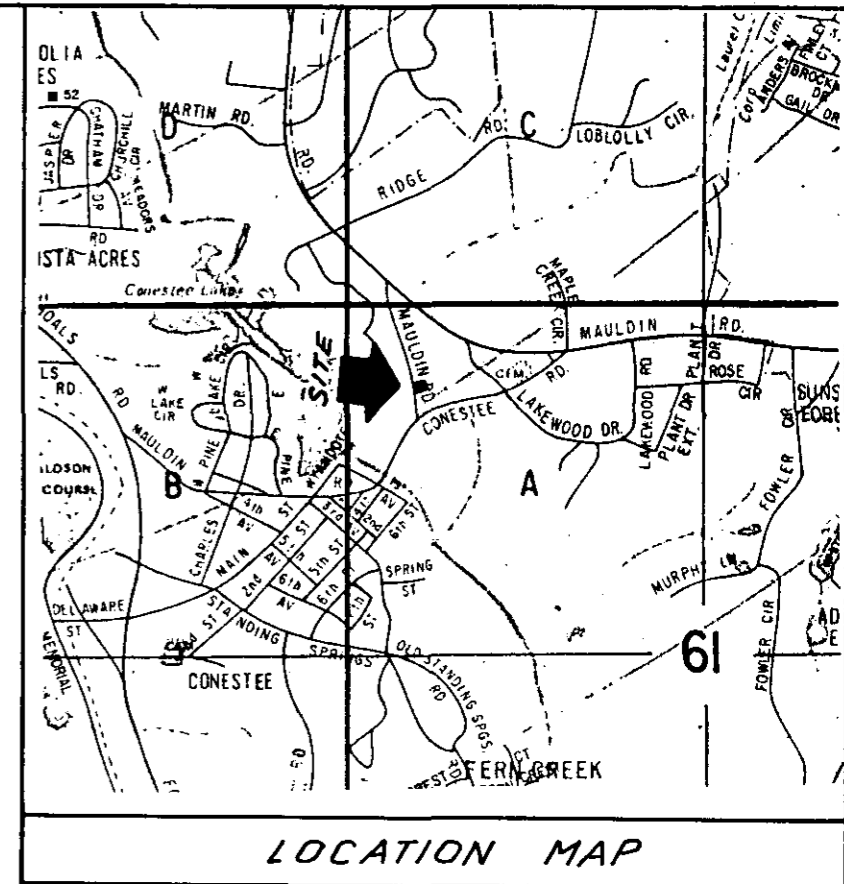


6010 -----1 MR01 85 023


FILED  
GREENVILLE CO. S.C.  
MAR 1 12 46 PM '85  
DONNIE S. TARKERSLEY  
R.M.C.

423-1-3

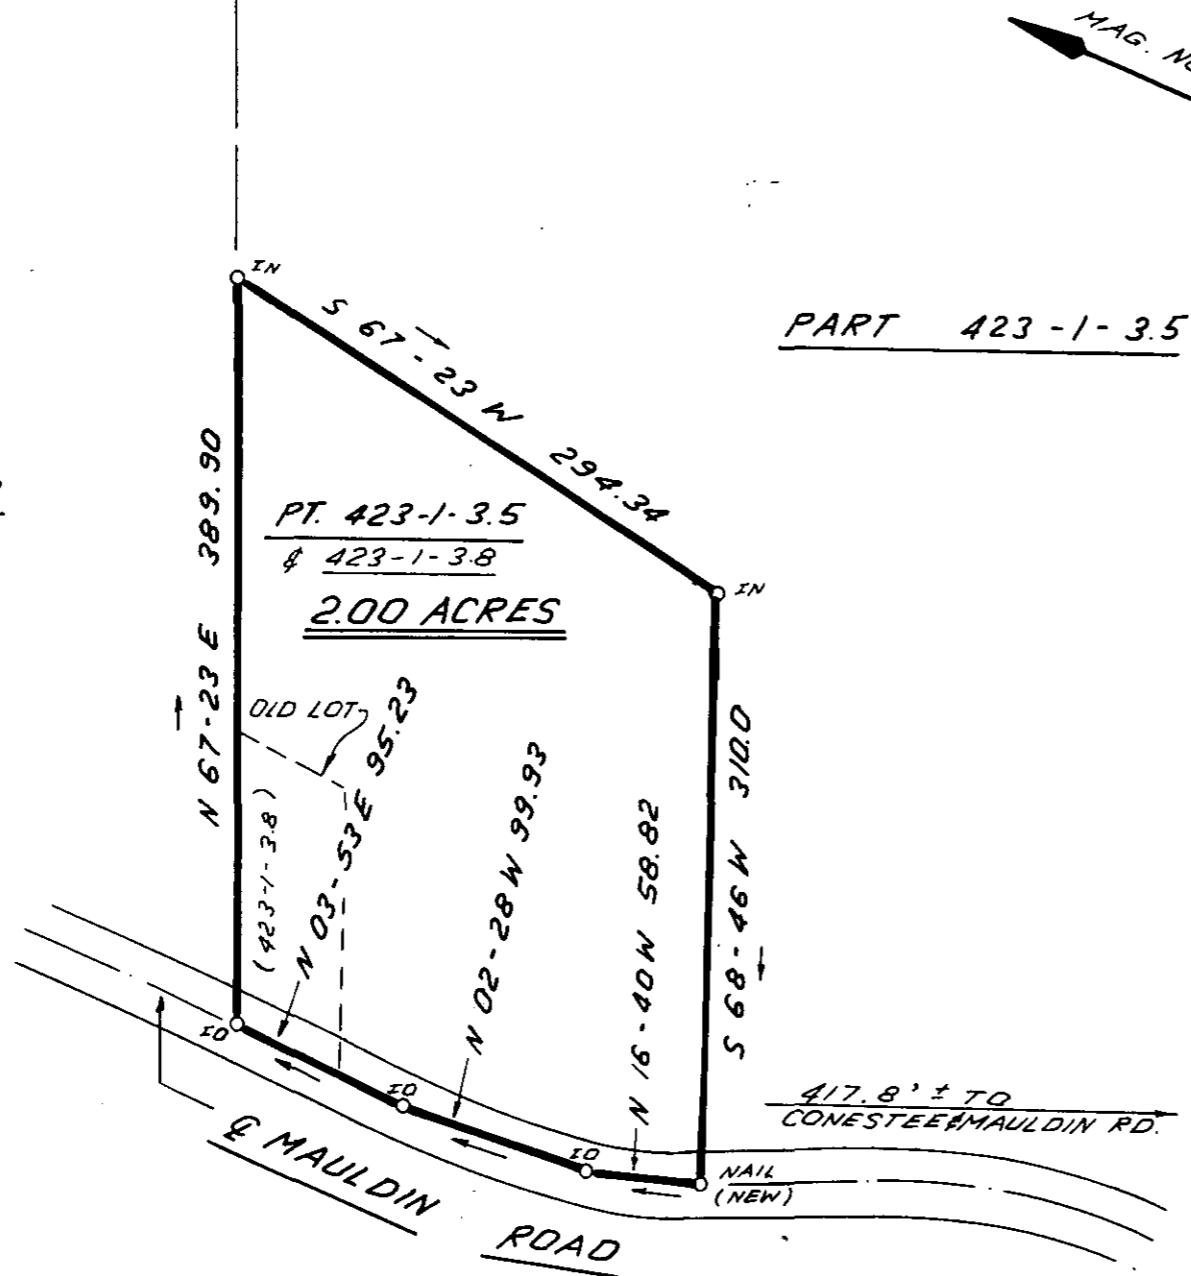

I HEREBY CERTIFY THAT THE RATIO OF PRECISION OF THE FIELD SURVEY IS 1 5000 AS SHOWN HEREON AND THAT THE AREA WAS DETERMINED BY DMD METHOD

25654  
MAR 1 1985  
11-F-75

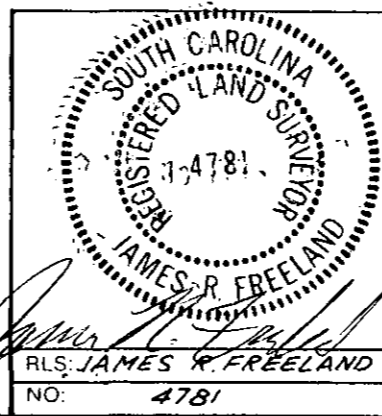

STATE OF SOUTH CAROLINA  
GREENVILLE COUNTY

FREELAND & ASSOCIATES  
Engineers • Land Surveyors  
318 WEST STONE AVENUE.  
GREENVILLE, S.C.  
(803) 271-4924

SURVEY FOR  
DON ROY

PLAT BOOK
DEED BOOK
TAX MAP 423-1-3.5
PARTY CHIEF B.G.
DRAWN I.R.
DATE 2-4-85
DWG. NO. 12412

MICROFILMED