


FILED
GREENVILLE CO. S.C.

FEB 11 11 43 AM '85

DONNIE S. TANKERSLEY
R.M.C.

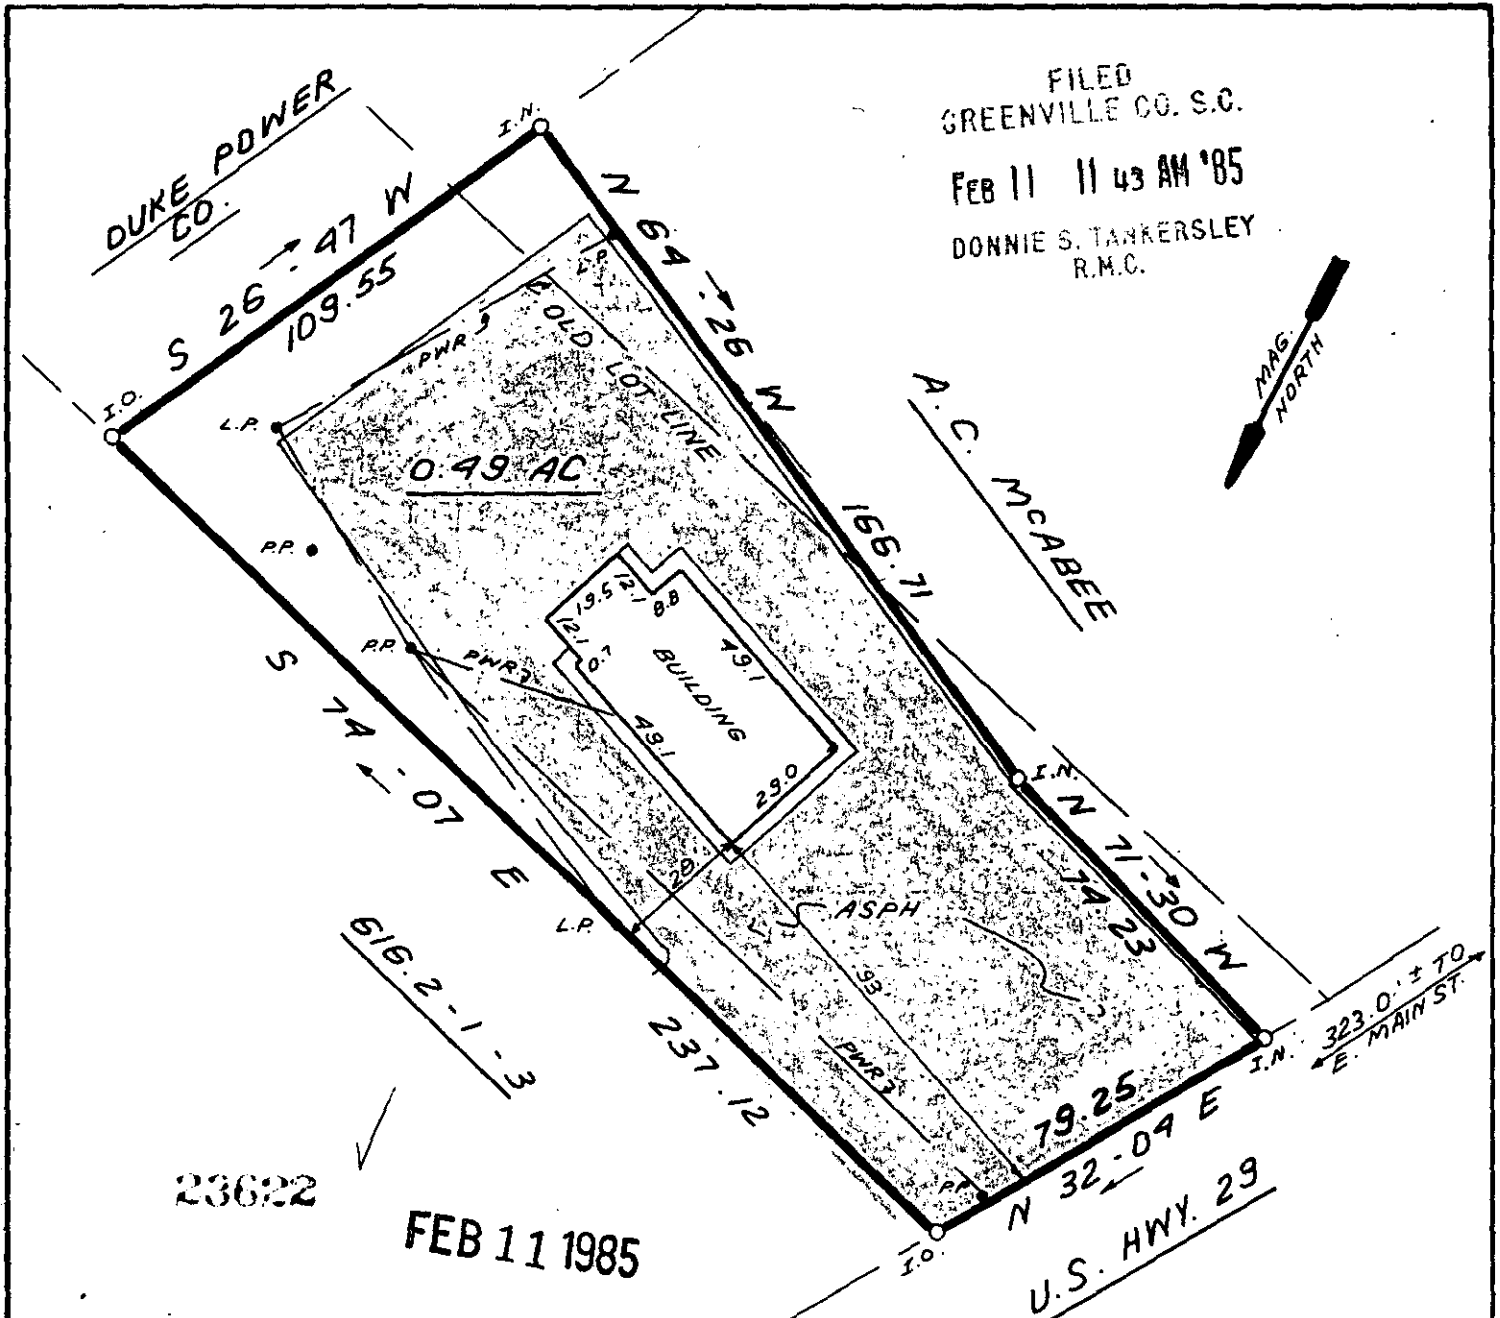


23622

FEB 11 1985



11-H-33

THIS IS TO CERTIFY THAT THE PROPERTY SHOWN ON THIS PLAT WAS SURVEYED UNDER MY DIRECT SUPERVISION. PROPERTY LINES AND IMPROVEMENTS SHOWN ARE LOCATED CORRECTLY AND THAT NO VISIBLE ENCROACHMENTS EXIST UNLESS OTHERWISE SHOWN. THIS PROPERTY IS NOT LOCATED IN A DESIGNATED FLOOD HAZARD AREA.

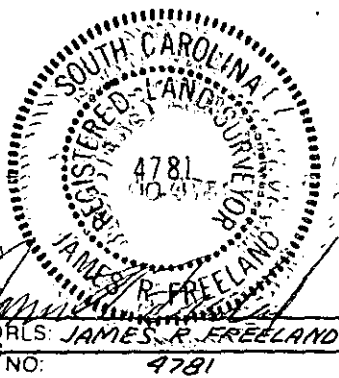

**STATE OF SOUTH CAROLINA
GREENVILLE COUNTY**

FREELAND & ASSOCIATES
Engineers • Land Surveyors
318 WEST STONE AVENUE.
GREENVILLE, S.C.
(803) 271-4924

SURVEY FOR

GUS SANDULIS
JOHN SANDULIS

PLAT BOOK	1609
DEED BOOK	857-99
TAX MAP	616-2-1-4
PARTY CHIEF	B.G.
DRAWN	K.E.G.
DATE	FEB. 7, 1985
DWG. NO.	12426