


MICROFILMED

FILED
GREENVILLE CO. S.C.
MAR 4 2 57 PM '85
DONNIE S. FANKERSLEY
R.M.C.

W. Mc BEE AVENUE

SOUTH LAURENS STREET

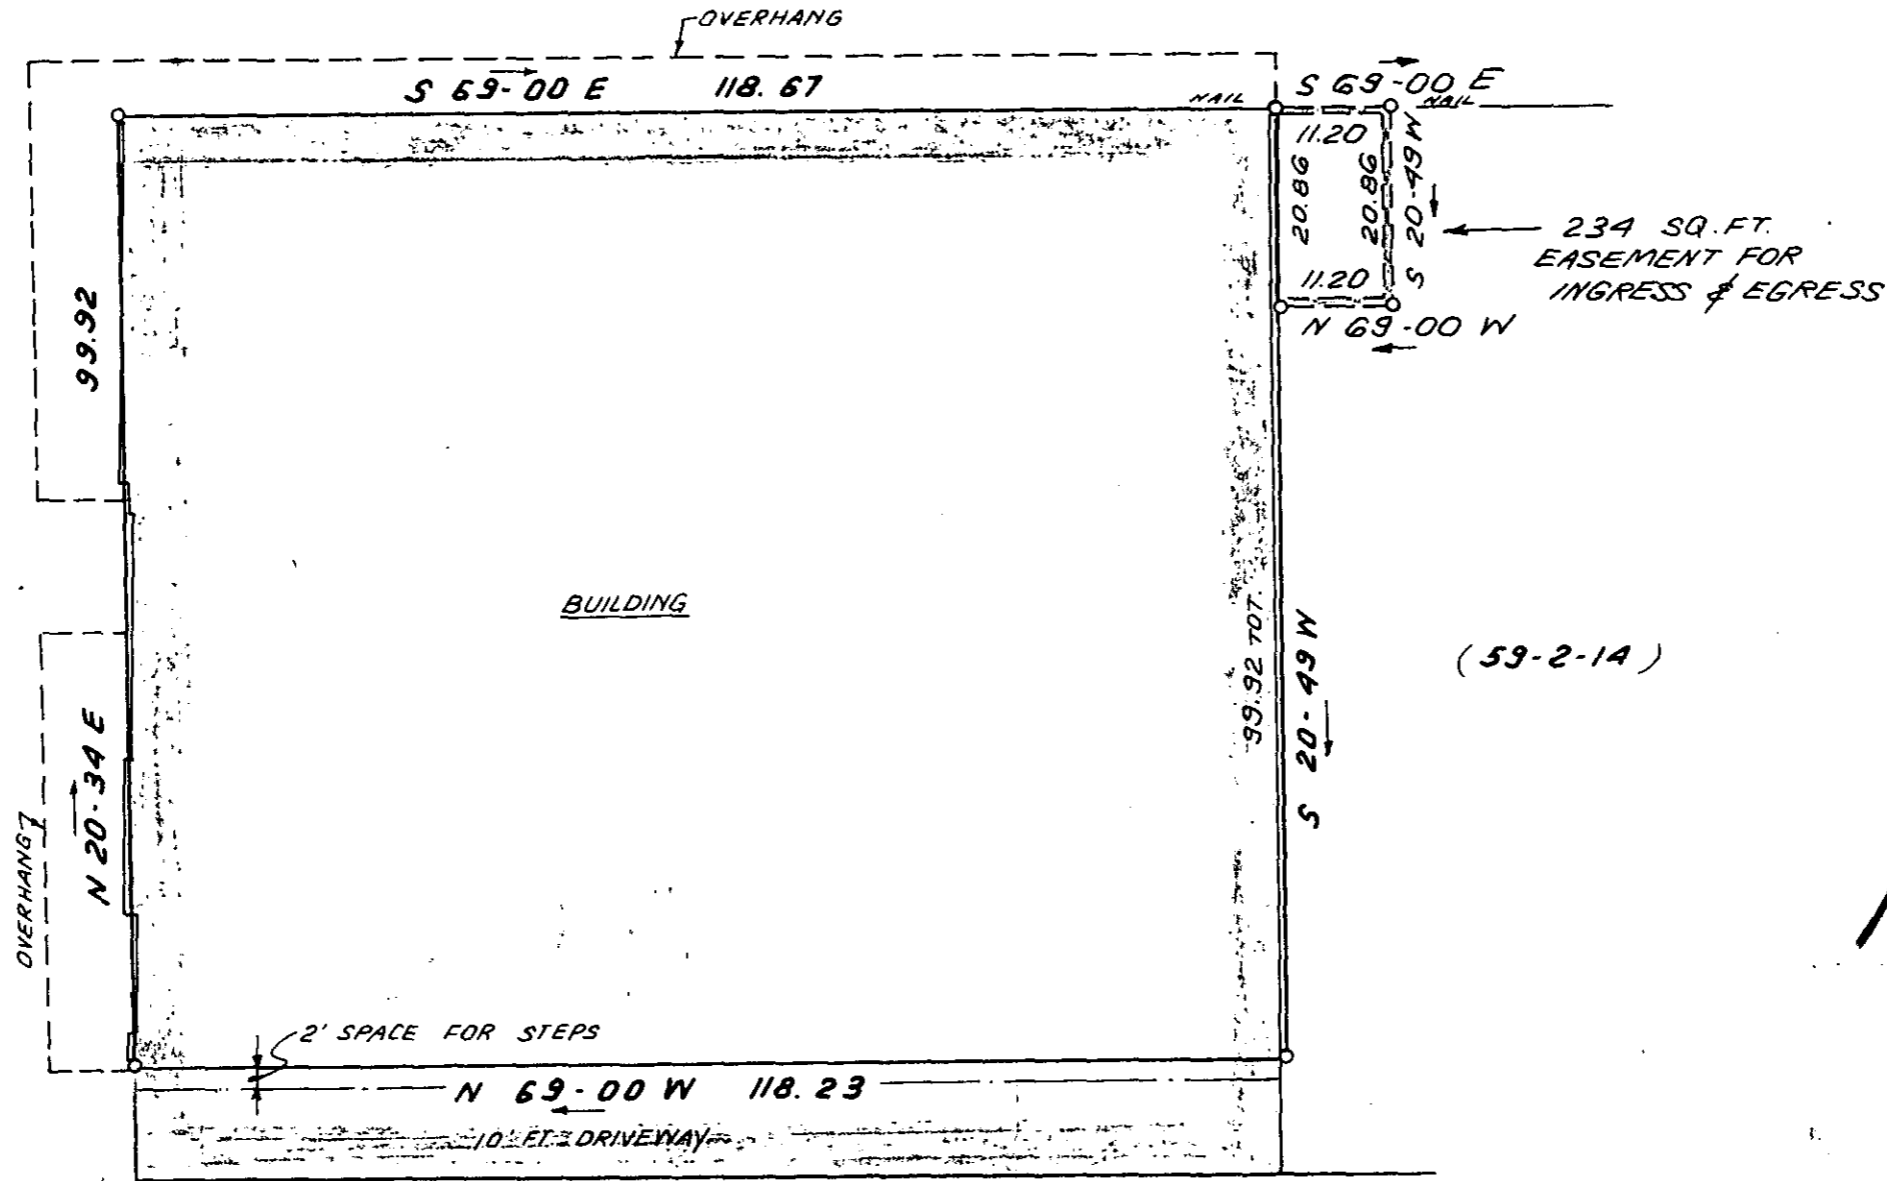

(59-2-14)

(59-2-14)

11-J-10


MAR 4 1985

I hereby certify that the ratio of precision of the field survey is 1/5,000 as shown hereon and the area was determined by DMD Method.

James R. Freeland
James R. Freeland RLS & PE 4781

REVISED OCT. 31, 1984

REF.: PLAT BOOK G @ PAGE 8 ; TAX MAP: 59-2-5;

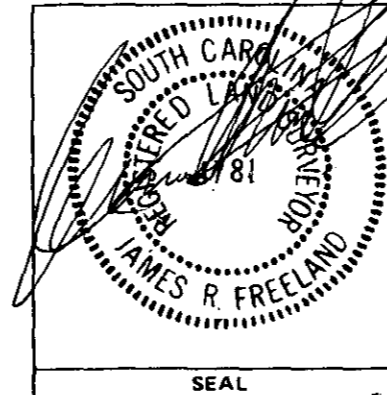

STATE OF SOUTH CAROLINA
GREENVILLE COUNTY

SURVEY FOR
CLEVELAND ESTATE

FREELAND & ASSOCIATES
Engineers • Land Surveyors

GREENVILLE, S.C.

SURVEY I.T.

DRAWN B.R.

CHECK MLC

SCALE 1" = 20'

DATE OCT. 31, 1984

DWG. NO. 11999

GOTO -- 3 MFO4