

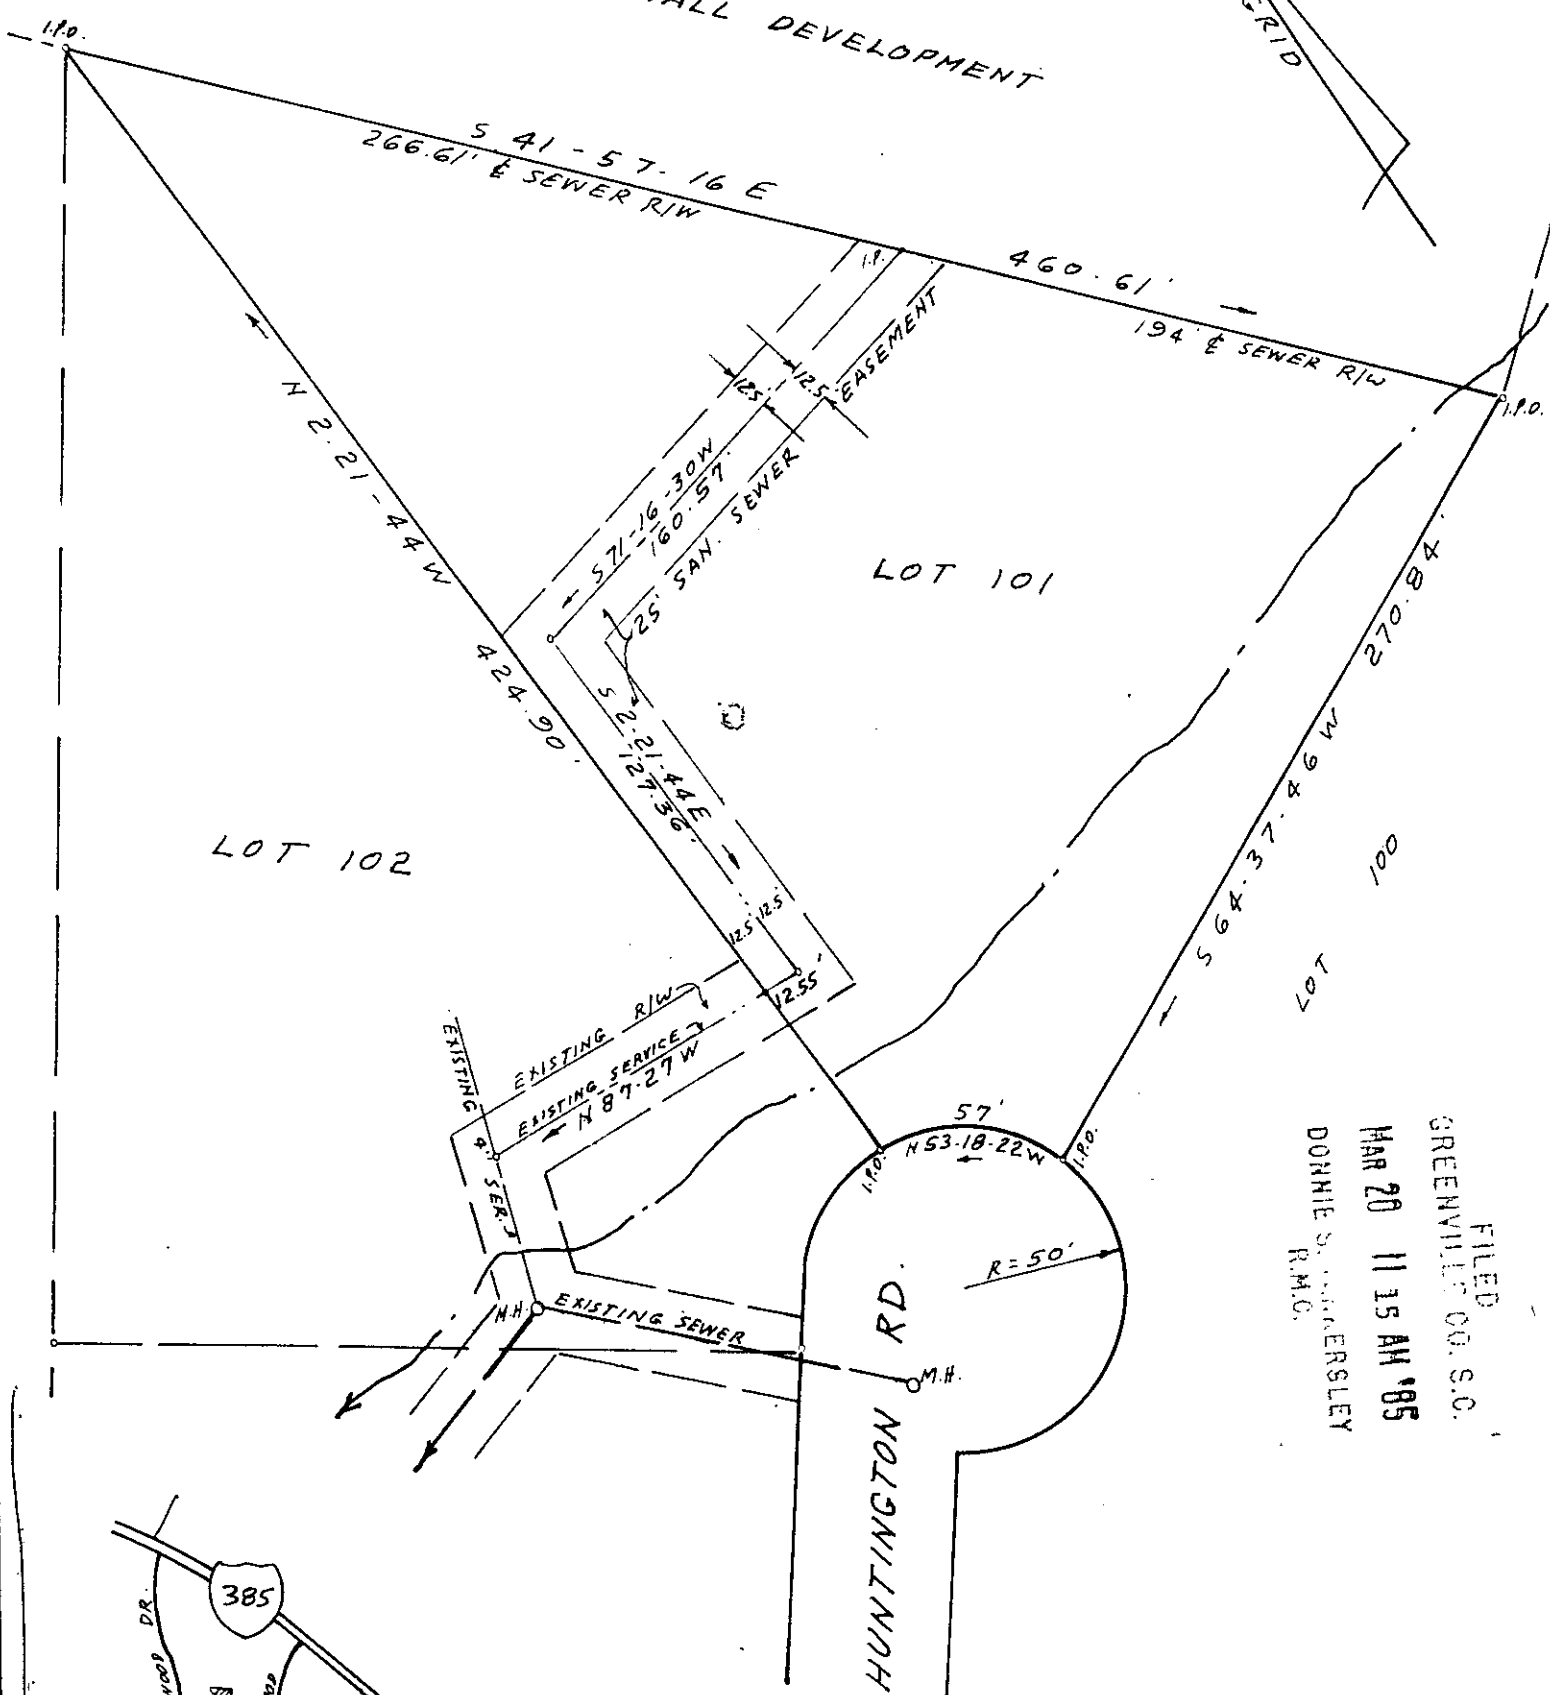


MICROFILMED

GILREATH - SMALL DEVELOPMENT

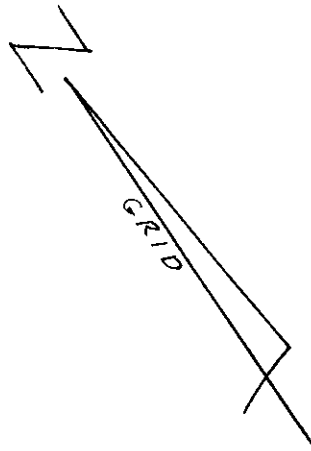

FILED  
GREENVILLE CO. S.C.  
MAR 20 11 15 AM '85  
DONNIE S. GERSLEY  
R.M.C.

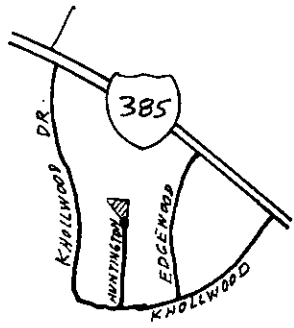

LOCATION MAP N/S

SURVEY FOR  
GILREATH-SMALL DEVELOPMENT  
SHOWING SEWER R/W ACCROSS LOT  
NO. 101 KNOLLWOOD HEIGHTS ADDITION

MAULDIN, S. C.

SCALE 1"=60' MAR. 13, 1985



REF: PLAT OF REVISION OF LOTS 101 & 102  
KNOLLWOOD HEIGHTS ADDITION RECORDED  
IN PLAT BOOK GR AT PAGE 77.

SOUTH CAROLINA  
REGISTERED  
C.O. RIDDLE  
SURVEYING CO.  
MAULDIN, S.C.

11-5-75 27610

GCTS 3 MR20 85 178 3.0001  
C.O. RIDDLE SURVEYING CO. Greenville, S.C.

3 MAR 20 1985  
5 0001