



FILED
GREENVILLE S.C.
MAR 27 10 48 AM '85
DONNIE S. WILKERSLEY
R.M.C.

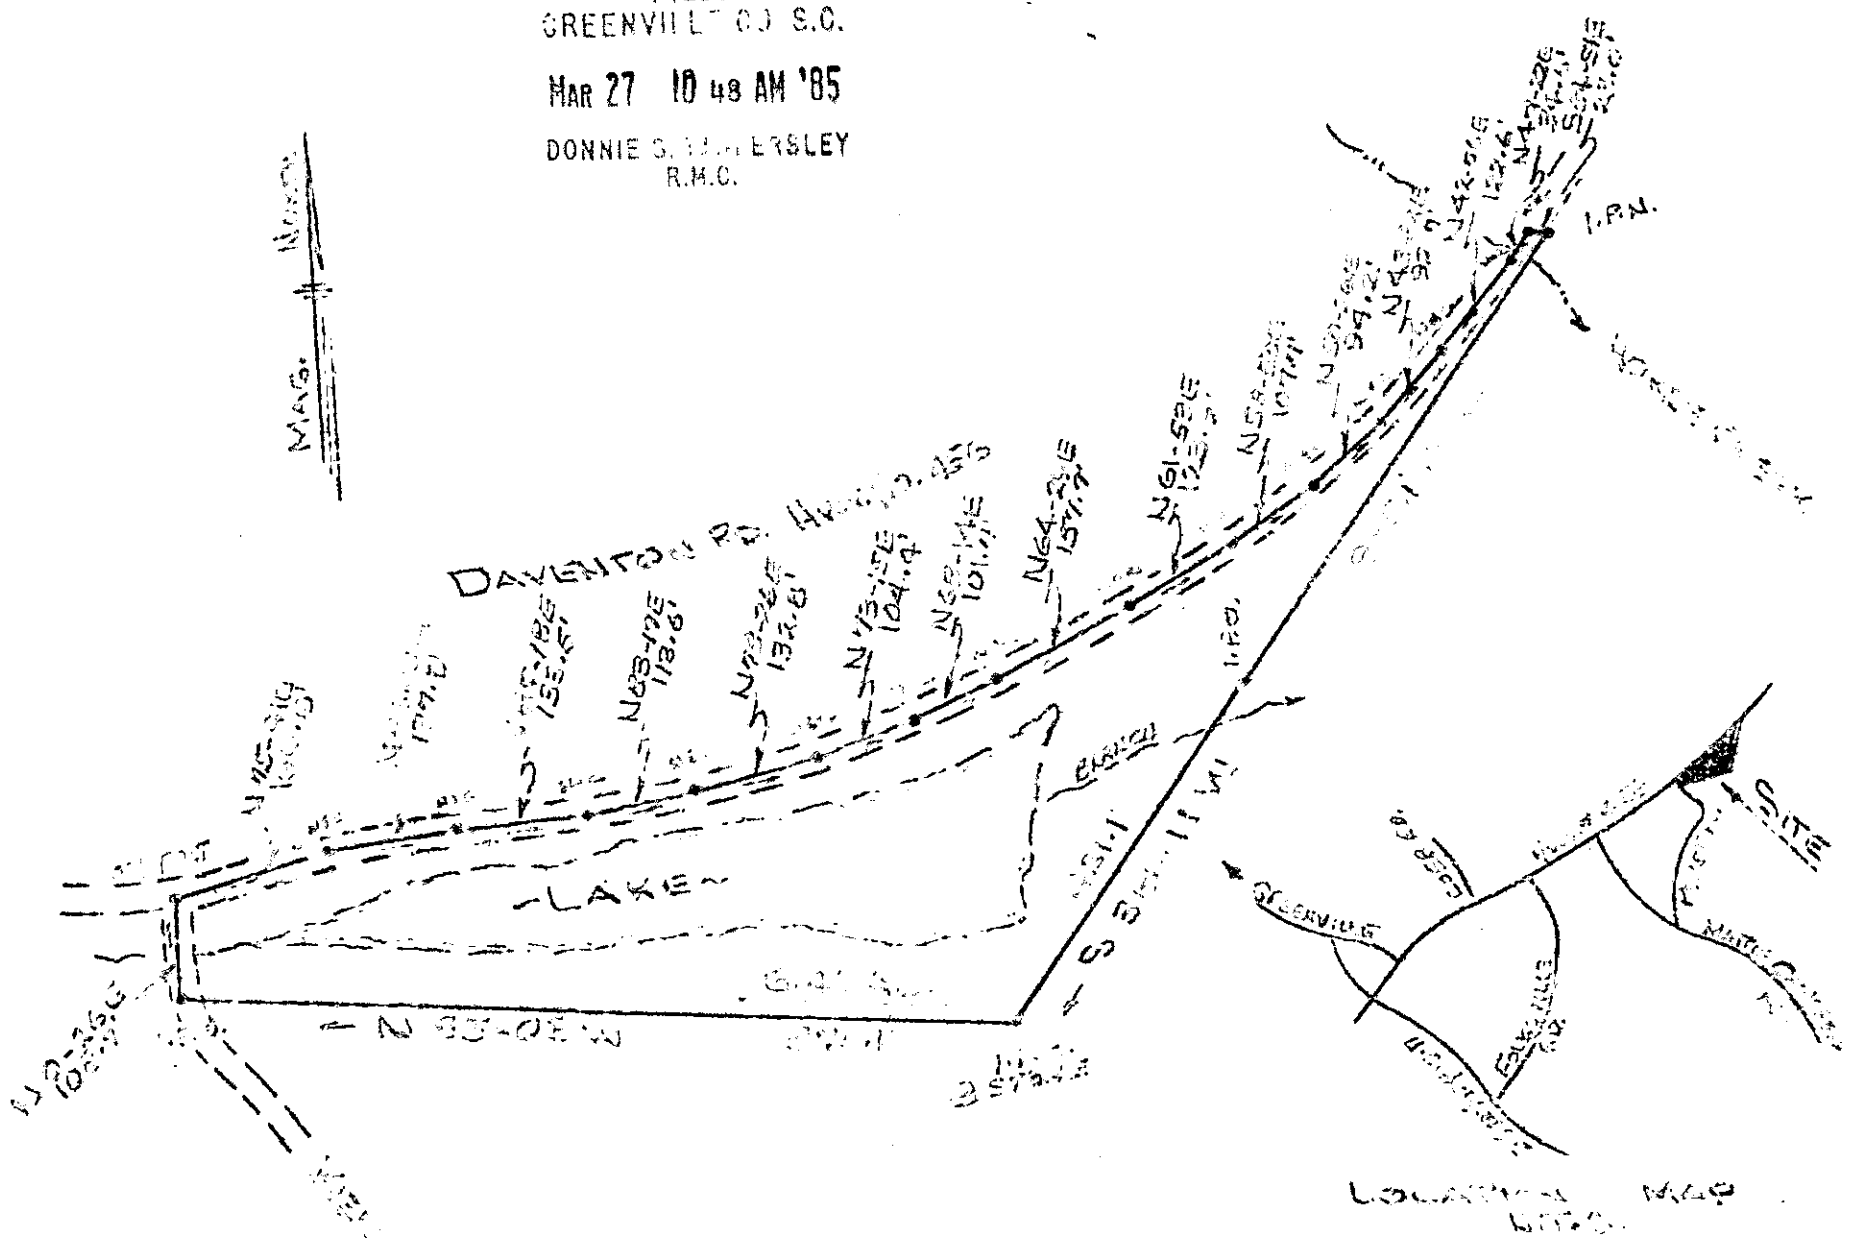

SURVEY FOR
NORMAN I. BOONE
GREENVILLE S.C.
SCALE 1" = 40'

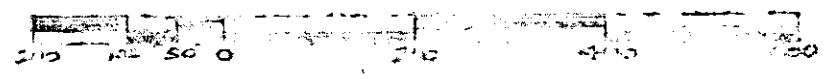

Survey of the land of Mr. Norman I. Boone
in the County of Greenville, S.C.
containing 100 acres or more

11 K-16

28441 ✓

R. B. Brulley
Surveyor

MAR 27 1985

Recordable Plat

SC10 -----1 MR27 85 012

5.00CD