
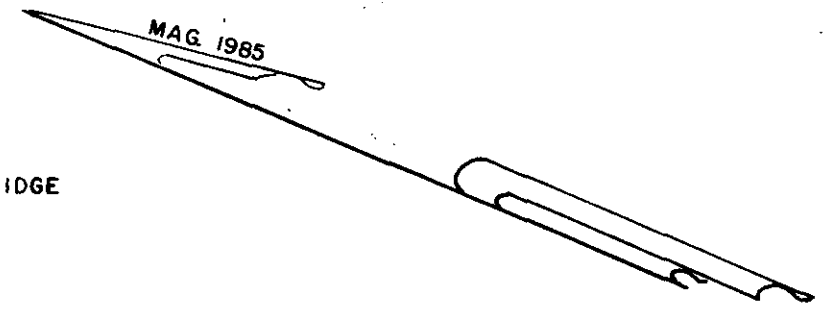



MICROFILMED

FILED
GREENVILLE CO. S.C.
APR 1 2 48 PM '85
DONNIE S. TANKERSLEY
R.M.C.

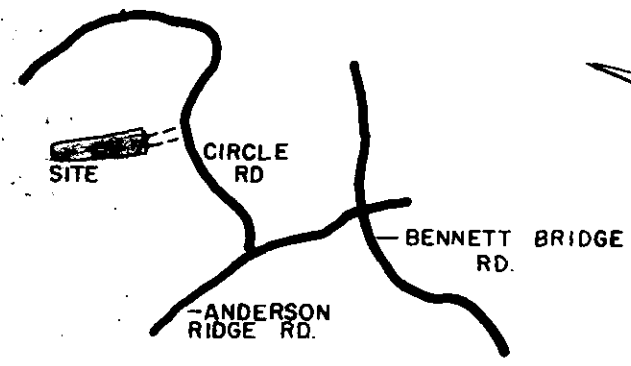


BRIDGE

CIRCLE ROAD
S87-41W 189.24 TIE ONLY

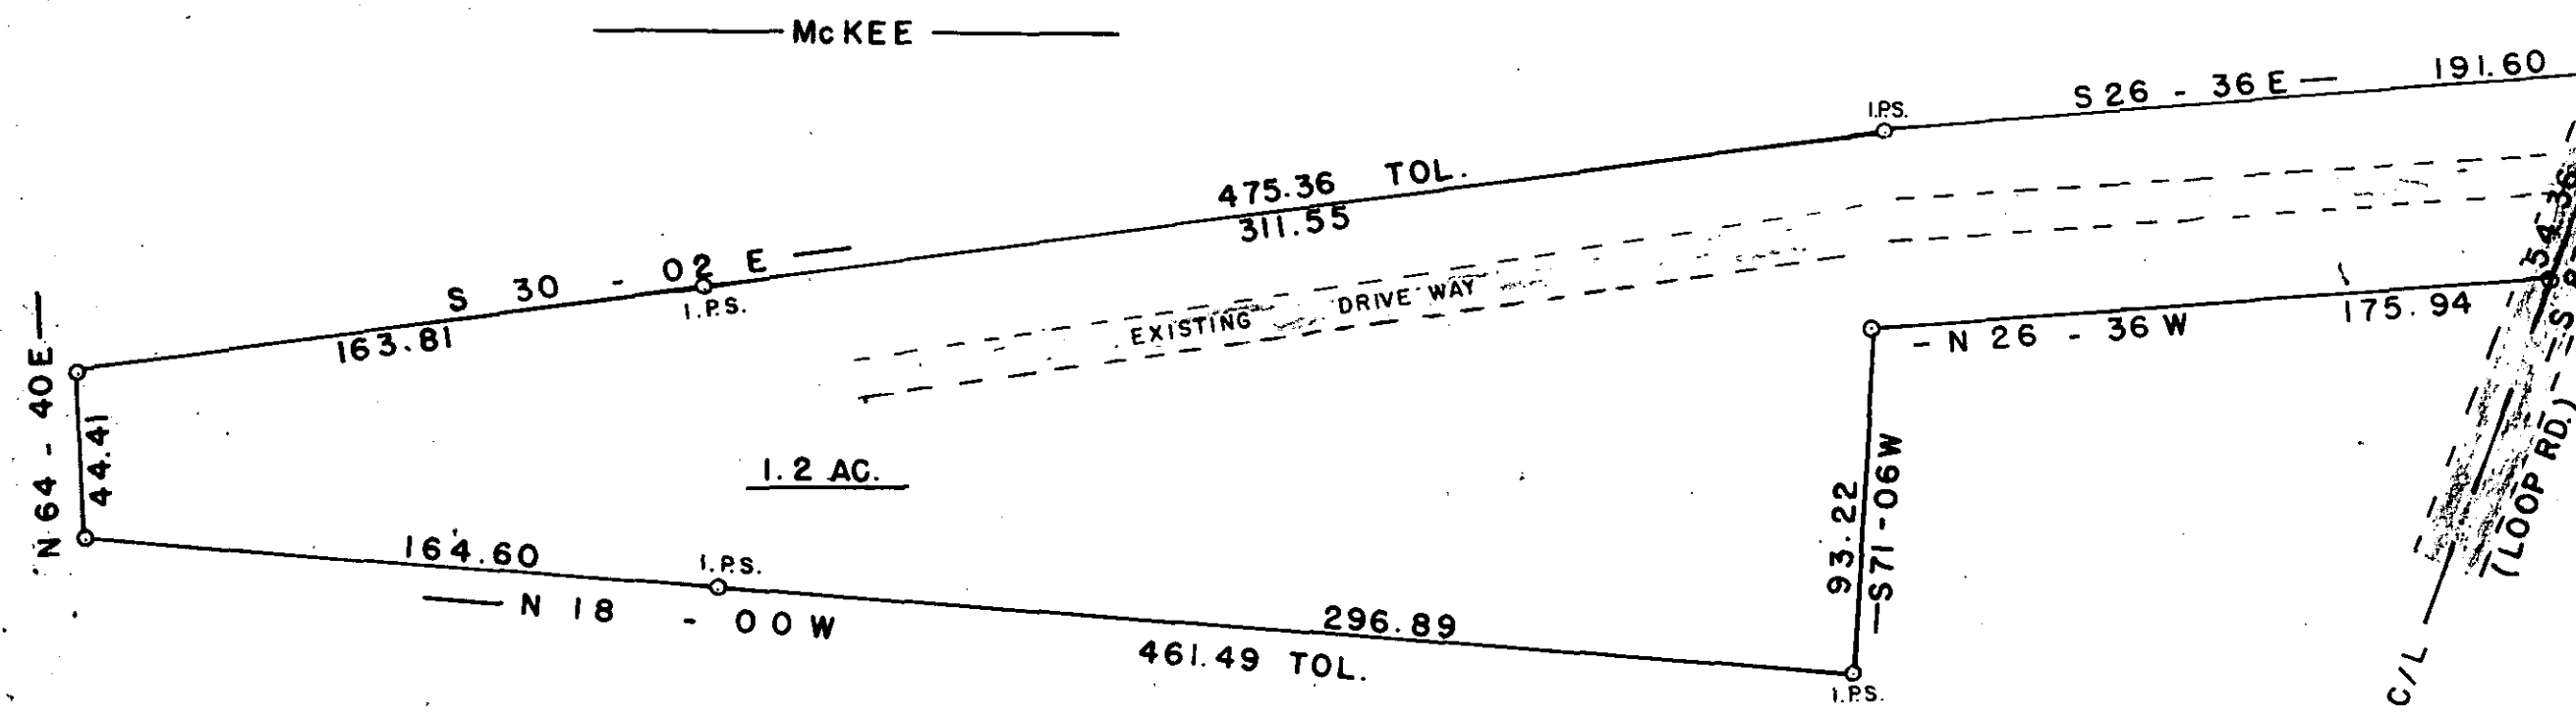

McKEE

McKEE

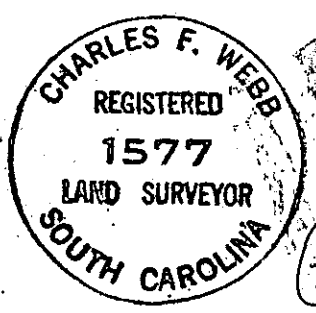

Charles F. Webb

- I HEREBY CERTIFY THE RATIO OF PERECSON OF THE FIELD SURVEY IS 1/5000 THE AREA WAS DETERMINED BY D M D CALCULATION
- I HEREBY CERTIFY THAT THE PROPERTY LINES AND ANY IMPROVMENTS ARE CORRECT AND NO VISIBLE ENCROACHMENTS EXIST UNLESS OTHERWISE SHOWN
- THIS PROPERTY IS SUBJECT TO ANY EASEMENTS OR RIGHT OFWAYS OF RECORD OR NOT OF RECORD
- THIS PROPERTY IS NOT WITHIN A FLOOD HAZARD AREA

APR 1 1985


11K-29

29184 ✓

SURVEY FOR
STEPHEN L. McKEE
PHYLLIS A. McKEE

GREENVILLE CO. SOUTH CAROLINA

WEBB SURVEYING & MAPPING GROUP
P.O. BOX 4756 - 29608

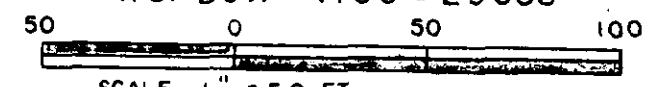

SCALE 1" = 50 FT.

DATE MARCH 1985

REF - DEED BOOK 783 PAGE 269
OUT OF BLK. BK. REF. 549.1-1-28

5-202

SC10 1 APR 85 070
THE PRINT MACHINE, INC. N2998
5 0000