



MICROFILMED

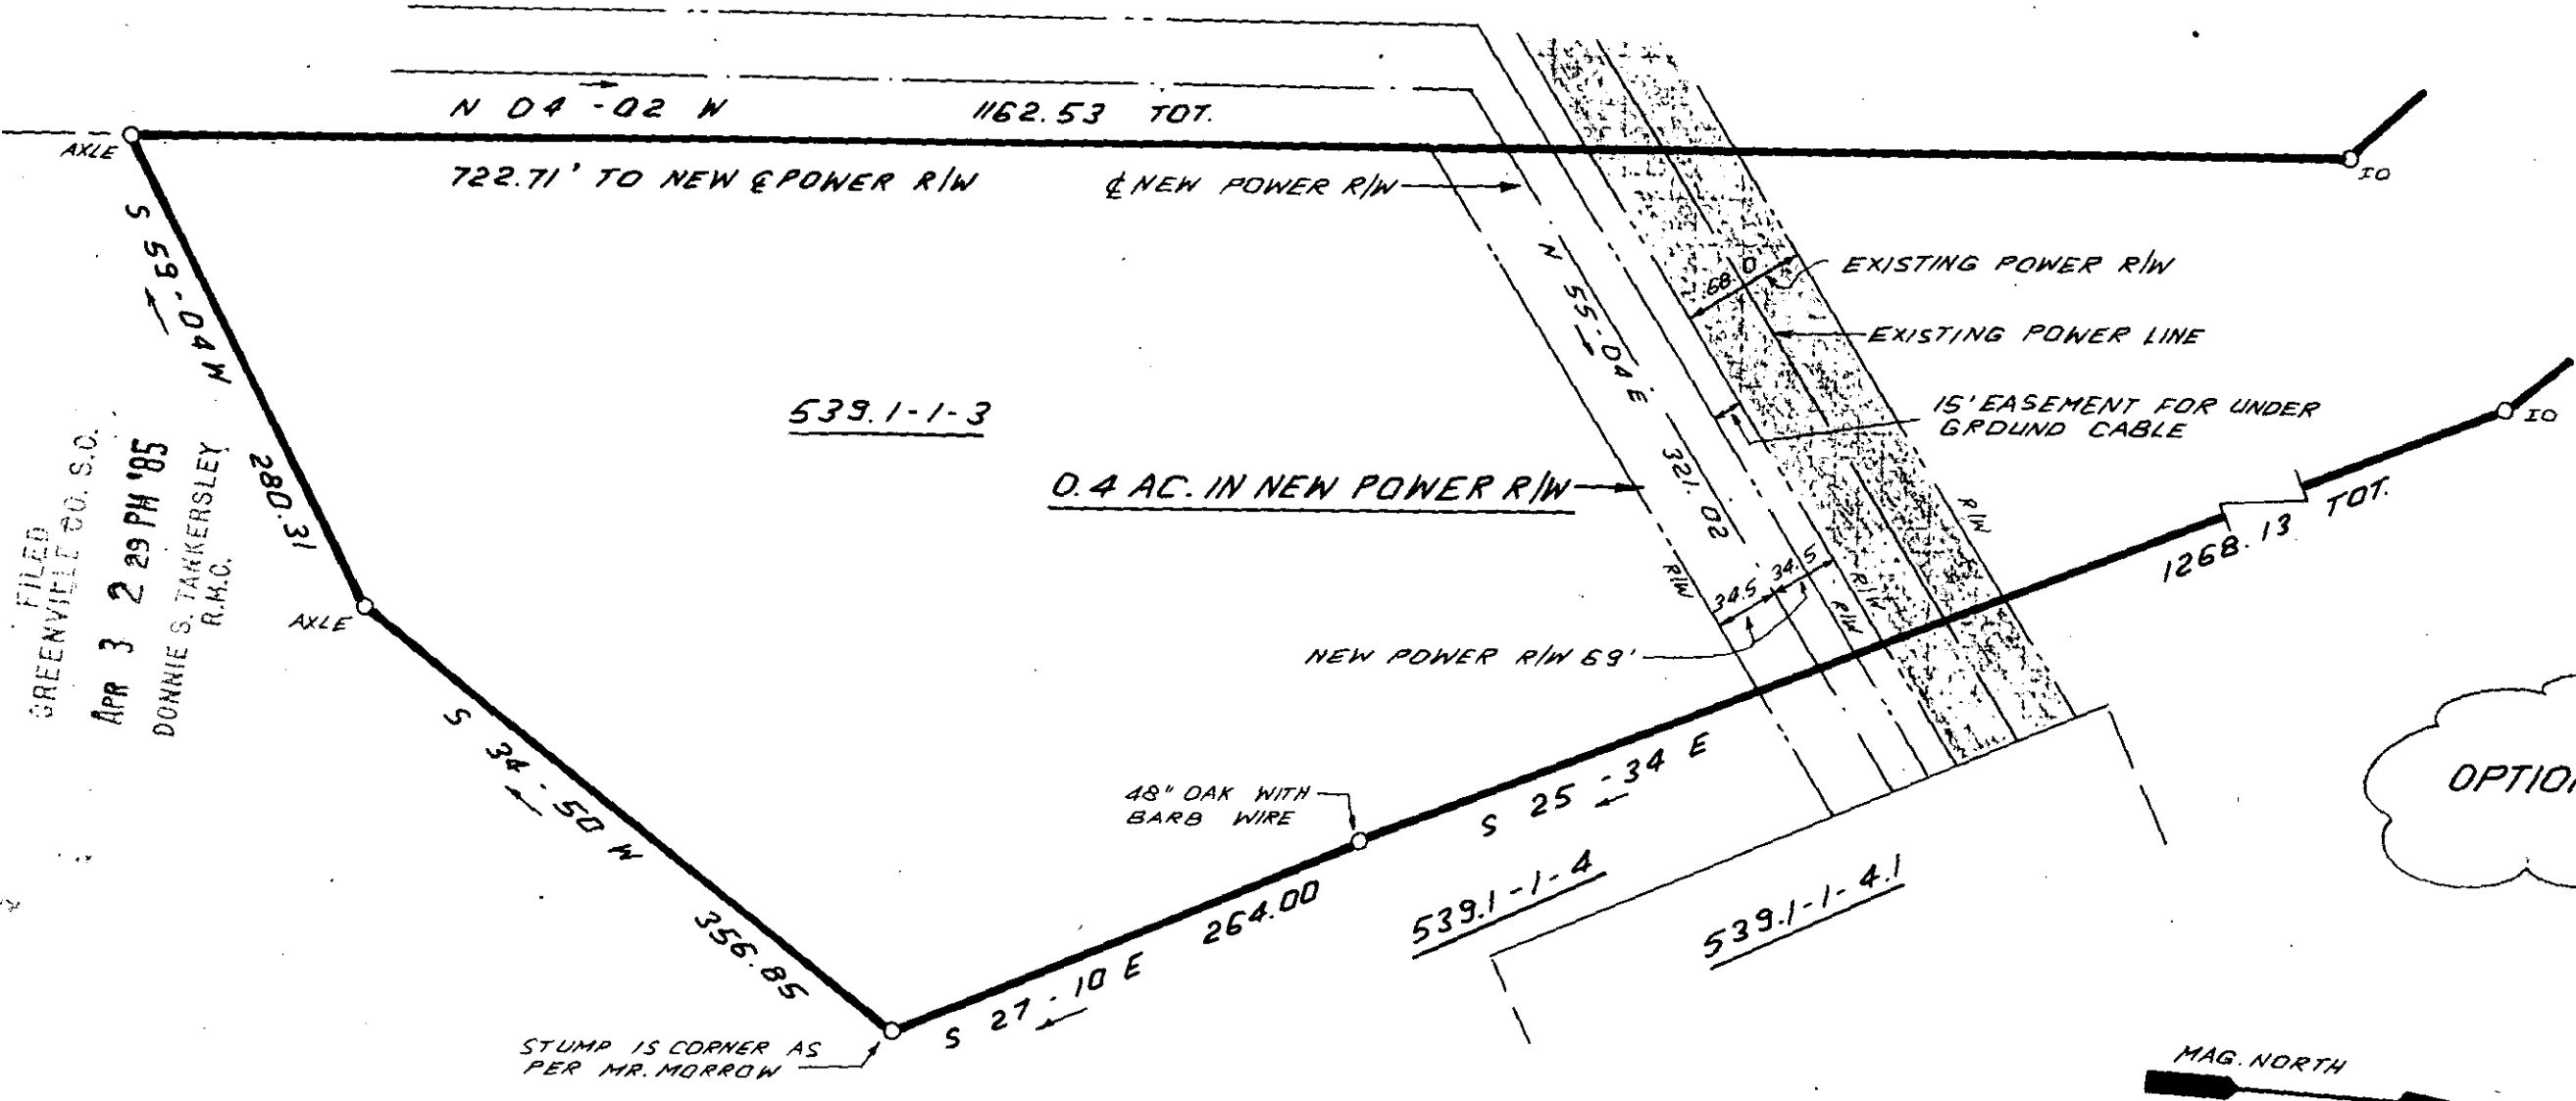

FILED
GREENVILLE CO. S.C.
APR 3 2 29 PM '85
DONNIE S. TARKERSLEY
R.M.C.

STUMP IS CORNER AS
PER MR. MORROW


SCALE: 1" = 400'

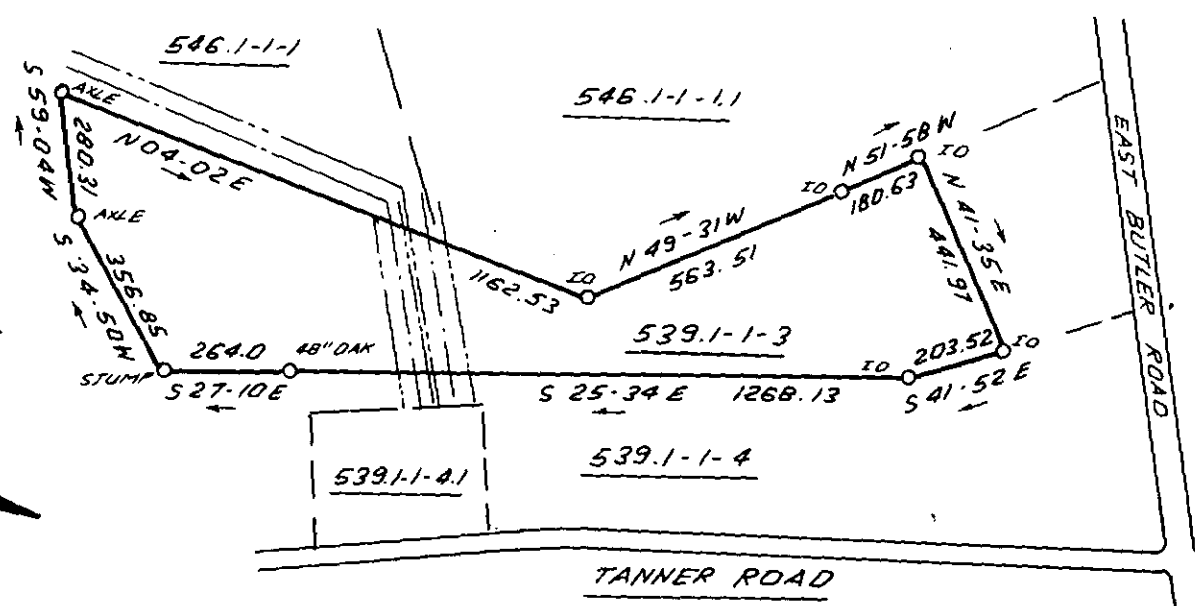

11-K-33 ✓
APR 3 1985 29619



I HEREBY CERTIFY THAT THE RATIO OF PRECISION OF THE FIELD SURVEY IS 1:5000 AS SHOWN HEREON AND THAT THE AREA WAS DETERMINED BY DMD METHOD.

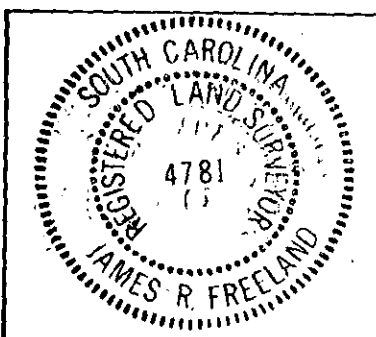

STATE OF SOUTH CAROLINA
GREENVILLE COUNTY

FREELAND & ASSOCIATES
Engineers • Land Surveyors
318 WEST STONE AVENUE.
GREENVILLE, S.C.
(803) 271-4924

LAURENS ELECTRIC COOPERATIVE
TRANSMISSION LINE

SULA M. COX TRACT

PLAT BOOK	
DEED BOOK	
TAX MAP	539.1-1-3
PARTY CHIEF	J.E.C.
DRAWN	J.R.
DATE	2-1-85
DWG. NO.	12,100-3

RLS: JAMES R. FREELAND
NO: 4781

GC10 1 AF03 85 022 THE PRINT MACHINE, INC. N41289 5.000D