
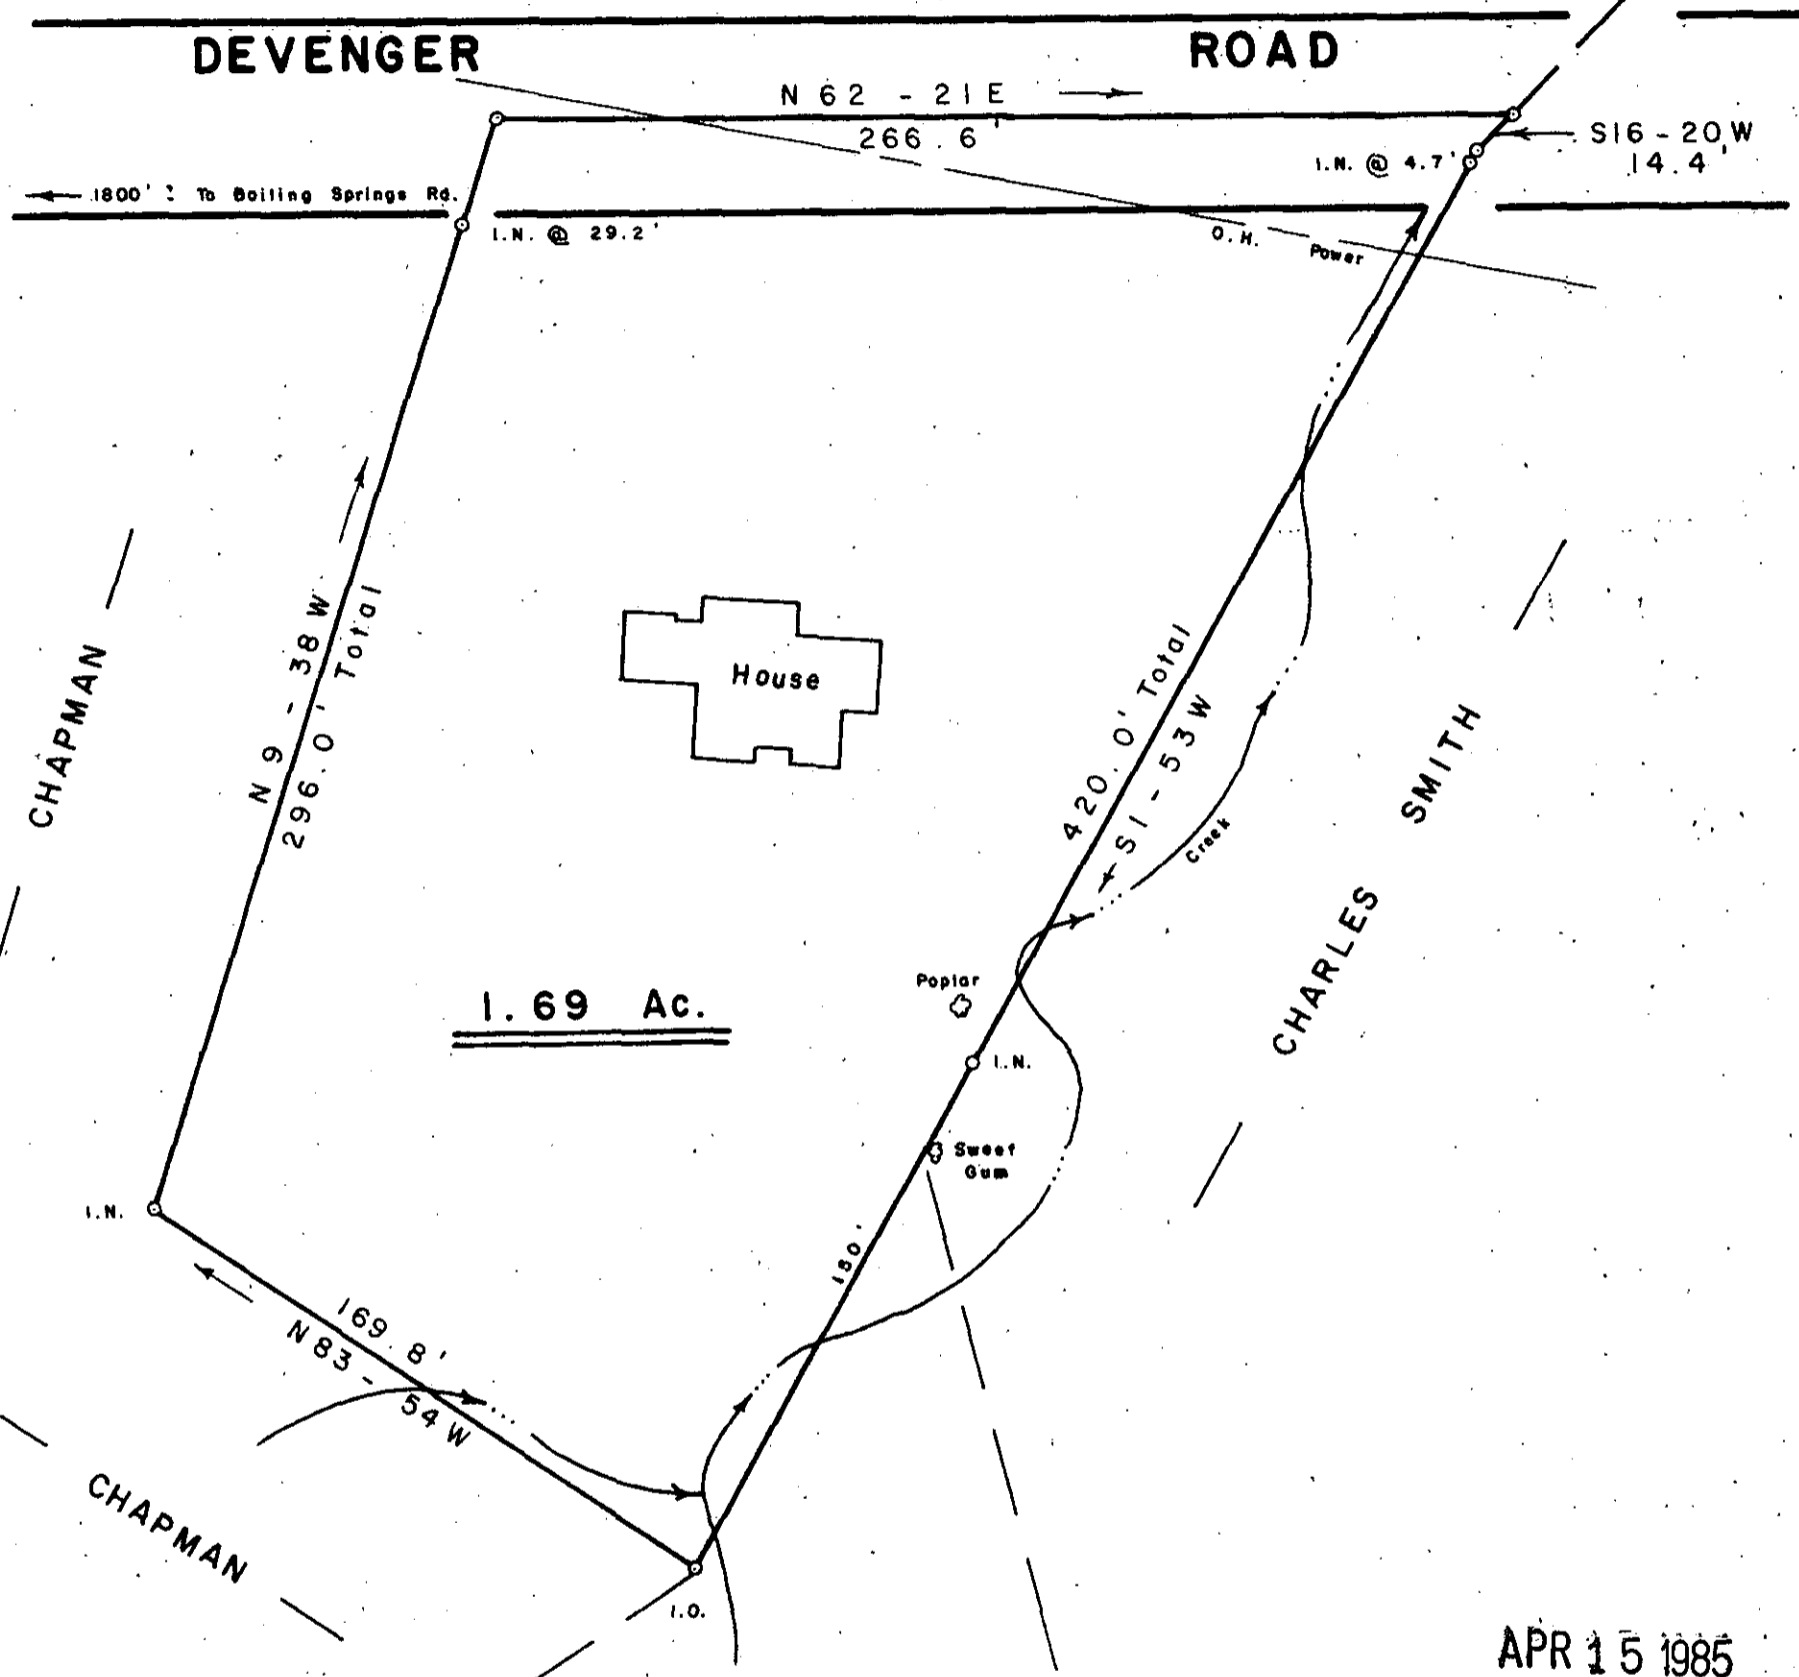


LOCATION MAP

FILED  
GREENVILLE CO. S.C.  
APR 15 11 49 AM '85  
DONNIE S. TARKERSLEY  
R.M.G.

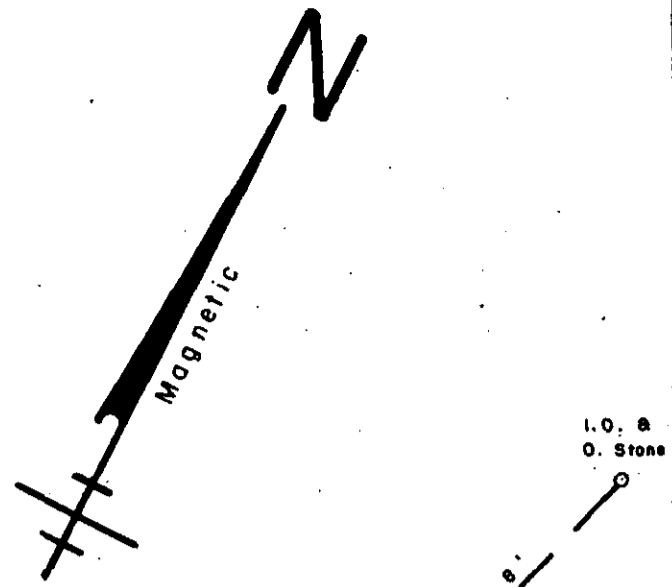


APR 15 1985

SURVEY FOR  
**J. HENRY CHAPMAN** 30823  
NEAR GREENVILLE GREENVILLE CO.  
SOUTH CAROLINA

APRIL 8, 1985 11-K-55

SCALE: 1" = 50'

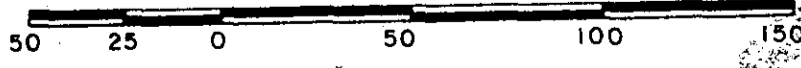

W. R. WILLIAMS, JR.  
ENGINEER / SURVEYOR  
P. E. & L. S. No. 3979  
15 S. MAIN STREET  
TRAVELERS REST, S. C.  
29690.

"I hereby certify that the ratio of precision of the field survey is 1/5000 as shown hereon and the area was determined by DMD method of area calculation."

*W. R. Williams, Jr.* P. E. & L. S. No. 3979