
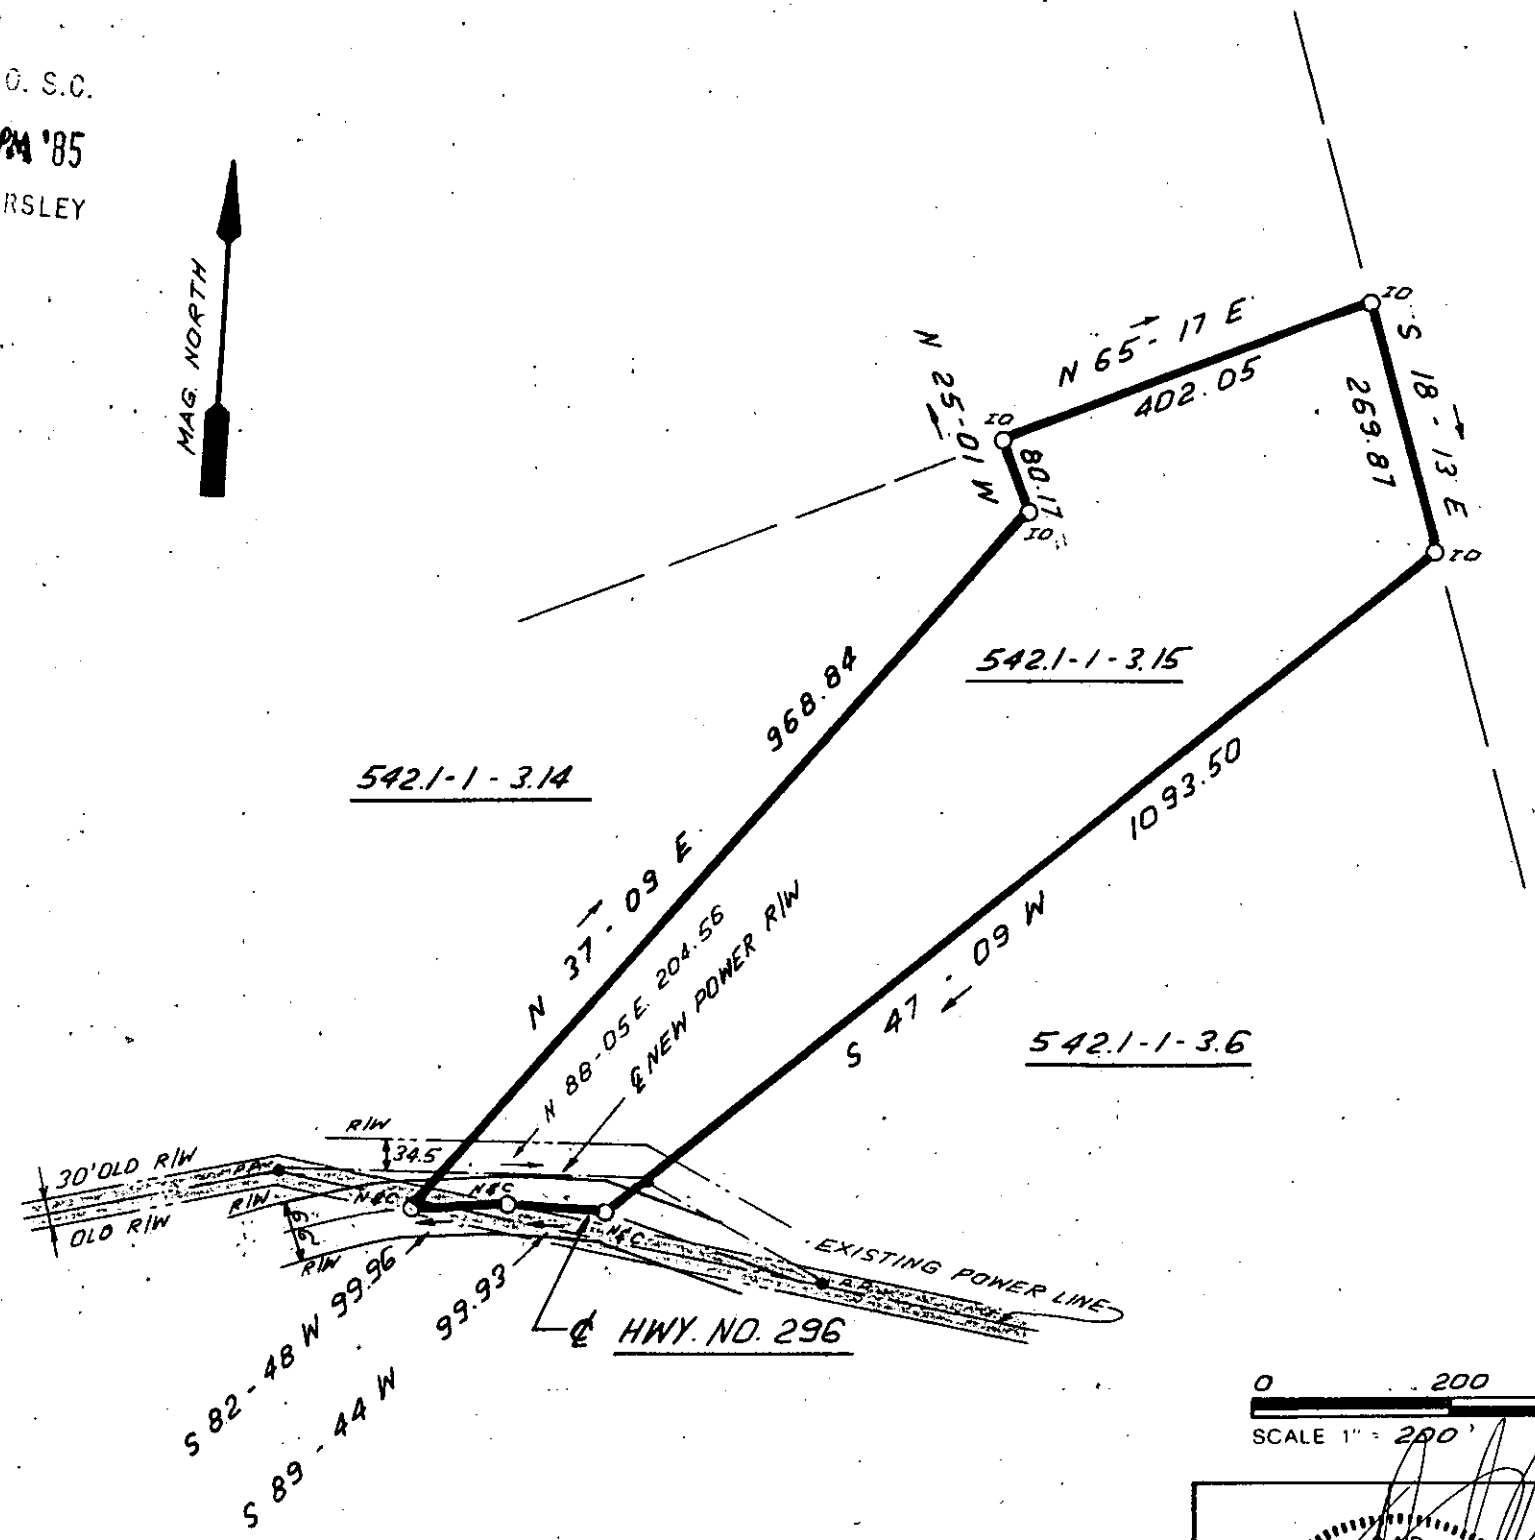


FILED
 GREENVILLE CO. S.C.
 APR 16 3 56 PM '85
 DONNIE S. TANKERSLEY
 R.M.C.

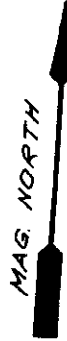


APR 16 1985

11-K-64

31030



I HEREBY CERTIFY THAT THE RATIO OF PRECISION OF THE FIELD SURVEY IS 1:5000 AS SHOWN HEREON AND THAT THE AREA WAS DETERMINED BY DMD METHOD.

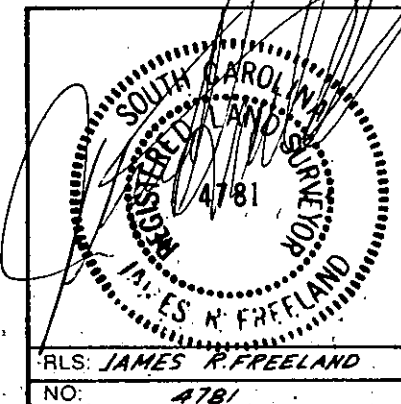

STATE OF SOUTH CAROLINA
 GREENVILLE COUNTY

LAURENS ELECTRIC COOPERATIVE
 TRANSMISSION LINE

MILDRED C. ELLIS -- TRACT 85

FREELAND & ASSOCIATES
 Engineers • Land Surveyors
 318 WEST STONE AVENUE,
 GREENVILLE, S.C.
 (803) 271-4924

PLAT BOOK
DEED BOOK
TAX MAP 542.1-1-3.15
PARTY CHIEF J.E.C.
DRAWN I.R. 5.0001
DATE 12-18-84
DWG. NO. 12,100-18

MICROFILMED

THE PRINT MACHINE, INC. N41289