


MICROFILMED

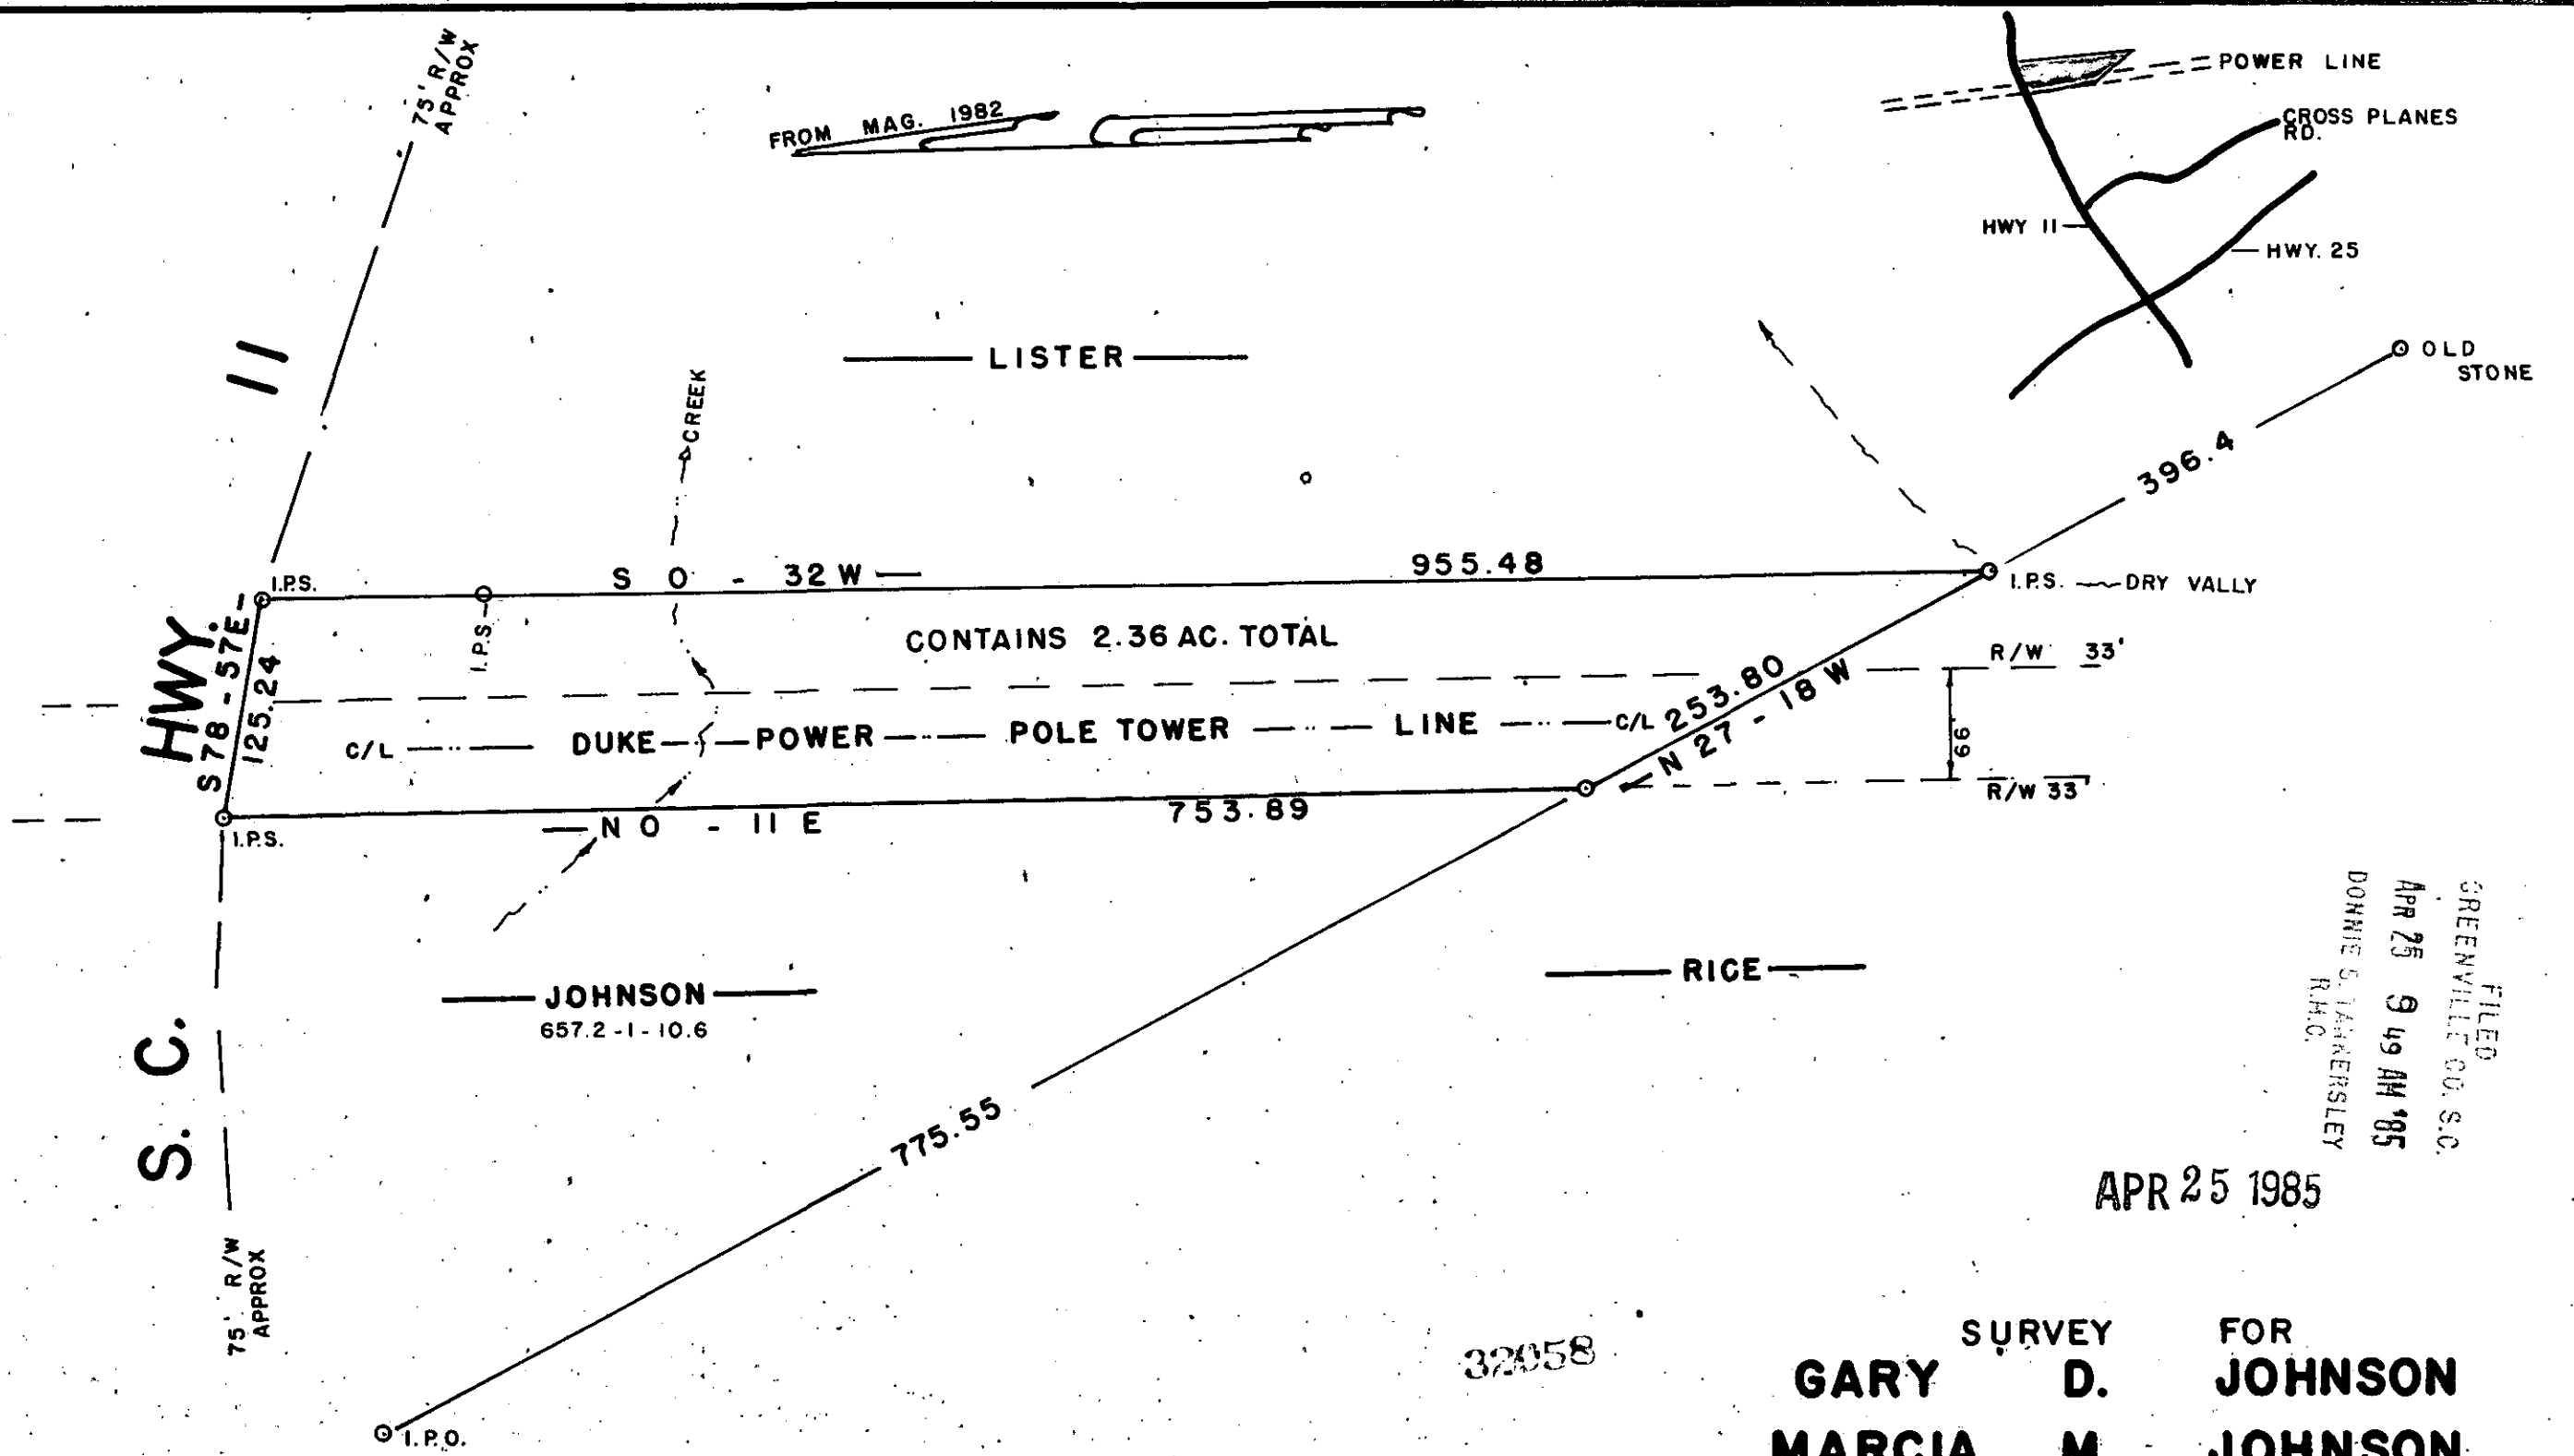


CONTAINS 2.36 AC. TOTAL

FILED
 GREENVILLE CO. S.C.
 APR 25 9 49 AM '85
 DONNIE S. JANKERSLEY
 R.H.C.

APR 25 1985

SURVEY FOR
GARY D. JOHNSON
MARCIA M. JOHNSON
 GREENVILLE CO. SOUTH CAROLINA

WEBB SURVEYING & MAPPING GROUP
 P.O. BOX 4756 - 29608

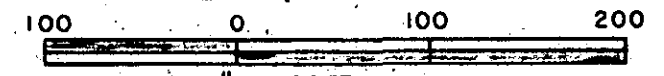

SCALE 1" = 100 FT.
 DATE MARCH 1985

5.0001

- I HEREBY CERTIFY THE RATIO OF PERECSON OF THE FIELD SURVEY IS 1/ 6000 THE AREA WAS DETERMINED BY D. M. D. CALCULATION
- I HEREBY CERTIFY THAT THE PROPERTY LINES AND ANY IMPROVMENTS ARE CORRECT AND NO VISIBLE ENCROACHMENTS EXIST UNLESS OTHERWISE SHOWN
- THIS PROPERTY IS SUBJECT TO ANY EASEMENTS OR RIGHT-OF-WAYS OF RECORD OR NOT OF RECORD
- THIS IS NOT WITHIN A FLOOD HAZARD AREA

11-K-89

REF - BLK. BK. REF. 6572 - 1 - PT. 10

32058

CHARLES F. WEBB
 REGISTERED
 1577
 LAND SURVEYOR
 SOUTH CAROLINA

[Handwritten signature]

THE PRINT MACHINE, INC. NS6994