


MICROFILMED

BROAD STREET  
(PROPOSED)  
CONNECTOR  
(PLAN 515 FD)

LOW STREET  
(EXISTING)

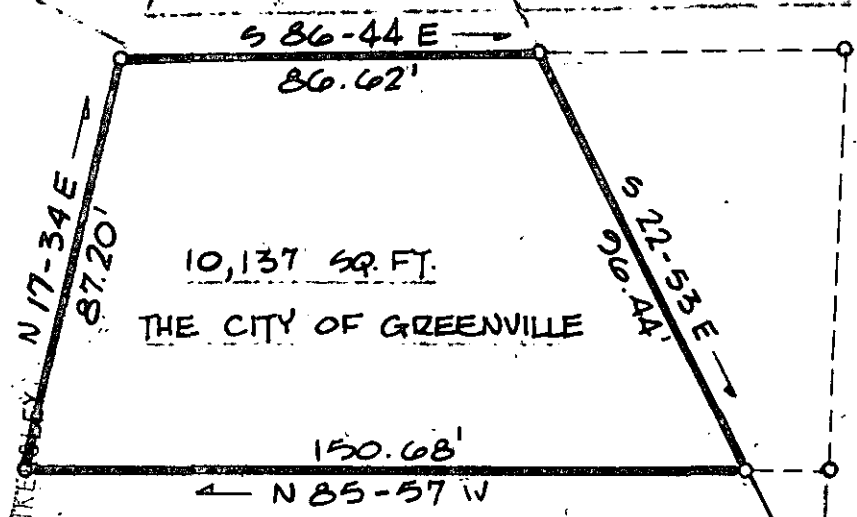

FILED  
GREENVILLE CO. S.C.


APR 1 2 22 PM '85

DONNIE S. TARKEY  
R.M.C.

11-6-44

29181 ✓

REVISED JANUARY 15, 1985

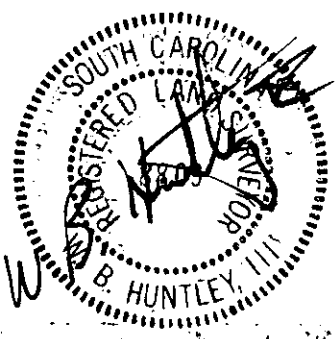

STATE OF SOUTH CAROLINA  
GREENVILLE COUNTY

SURVEY FOR  
THE CITY OF GREENVILLE

THE ENGINEER HAS REVIEWED  
THIS SURVEY AND  
FINDS IT TO BE  
CORRECT AND  
IN ACCORDANCE  
WITH THE  
REQUIREMENTS  
OF THE  
SOUTH CAROLINA  
SURVEYING  
ACTS OF 1901  
AND 1942

25-0 3 of 6