


MICROFILMED


FILED
GREENVILLE CO. S.C.
MAY 1 3 26 PM '85
DONNIE S. TANKERSLEY
R.M.C.

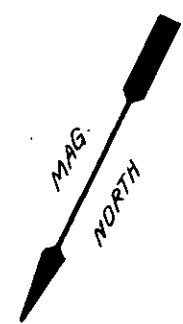

M 3.2 - 1 - 58

M 3.2 - 1 - 59

M 3.2 - 1 - 60

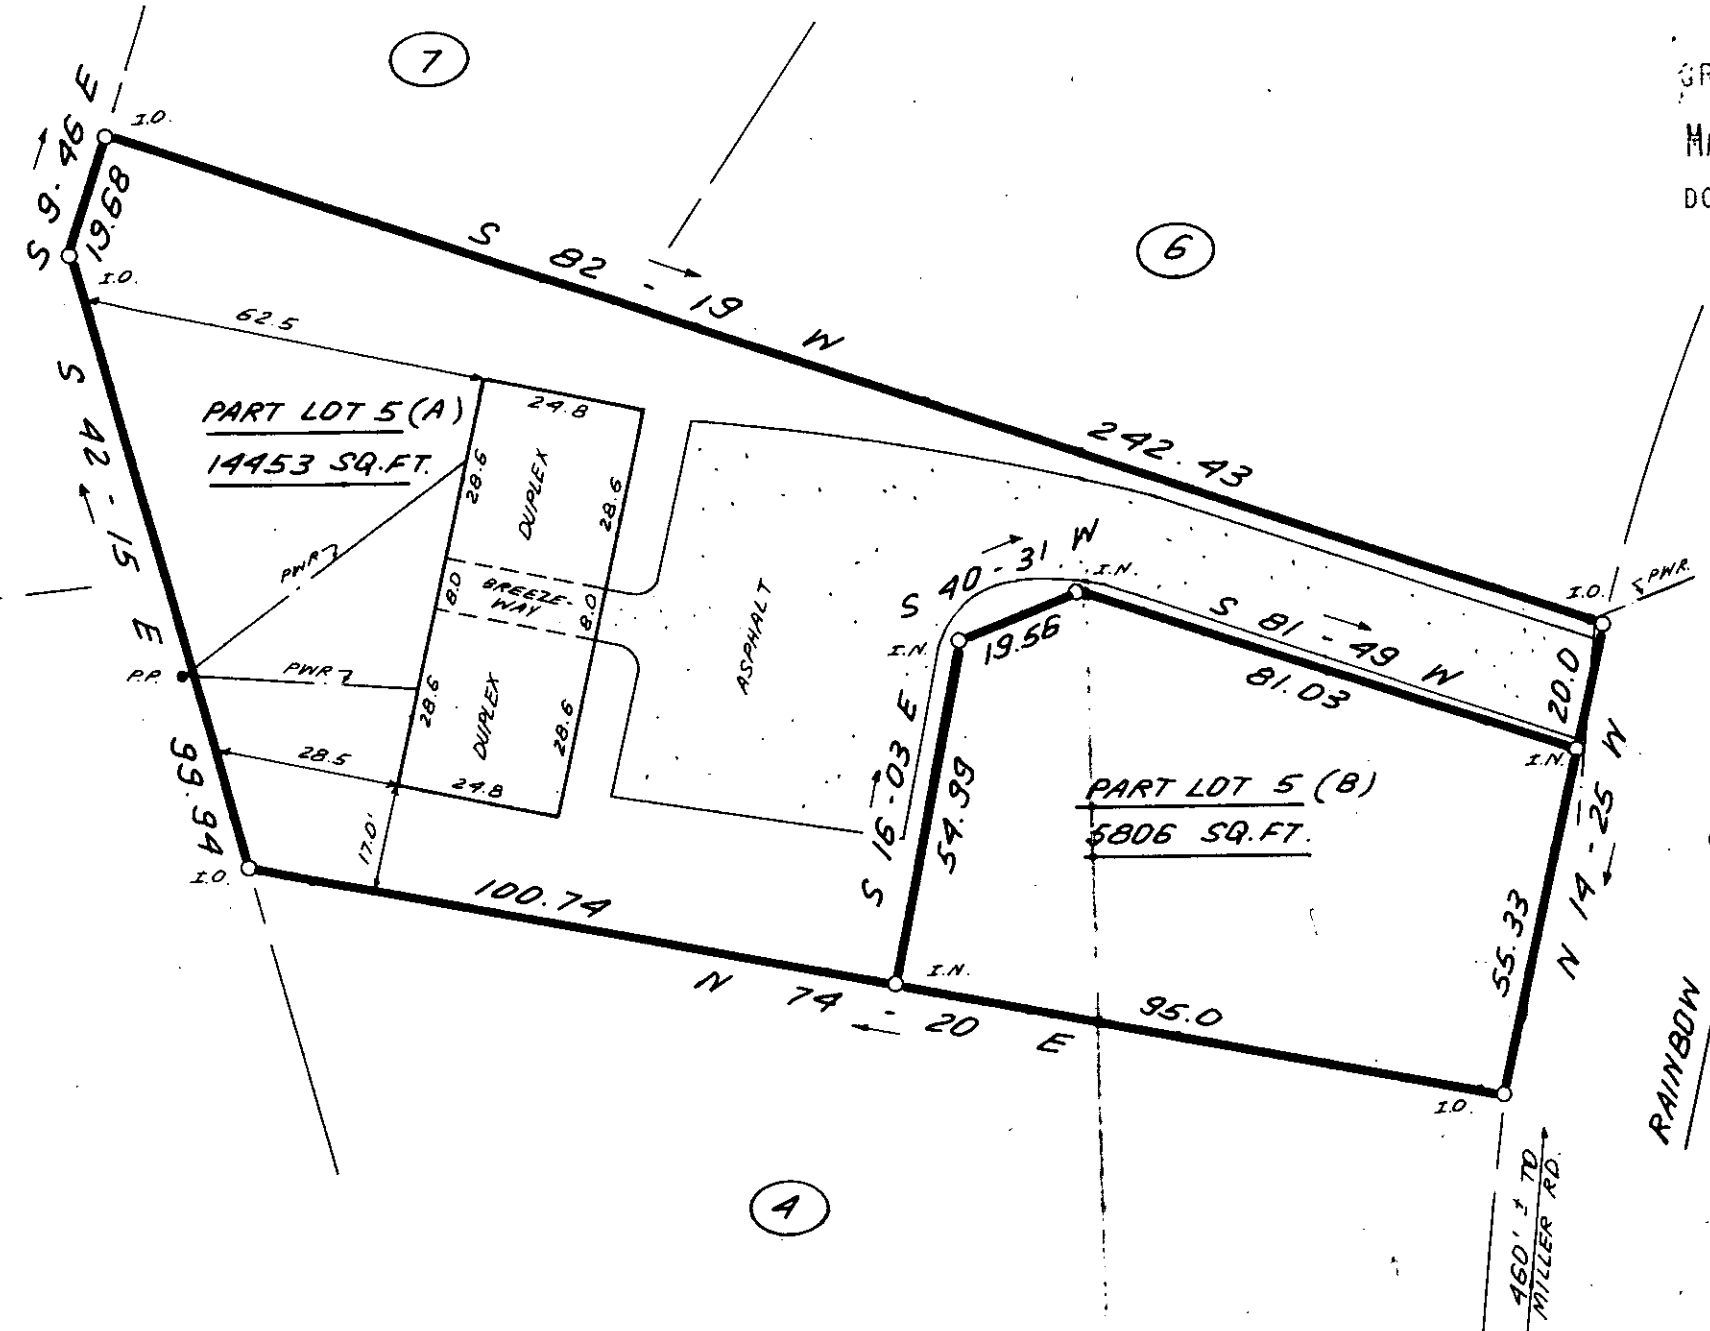

I HEREBY CERTIFY THAT THE RATIO OF PRECISION OF THE FIELD SURVEY IS 1 5000 AS SHOWN HEREON AND THAT THE AREA WAS DETERMINED BY DMD METHOD



MORTGAGE PLAT

32939 ✓

11-N-1

This is not a subdivision. This is a mortgage plat for financial purposes only and is not to be used to transfer property from one owner to another.

SOUTH CAROLINA REGISTERED LAND SURVEYOR
JAMES R. FREELAND
No. 4781

**STATE OF SOUTH CAROLINA
GREENVILLE COUNTY**

SURVEY FOR
✓ JOSEPH P. DONAHUE
SANDRA S. MORGAN

FREELAND & ASSOCIATES Engineers • Land Surveyors 318 WEST STONE AVENUE, GREENVILLE, S.C. (803) 271-4924	
PLAT BOOK	00 C 154
DEED BOOK	1114 - 155
TAX MAP	M 3.2 - 1 - 15
PARTY CHIEF	J.E.C.
DRAWN	K.E.G.
DATE	4-30-85
DWG. NO.	12925

THE PRINT MACHINE, INC. N41289