
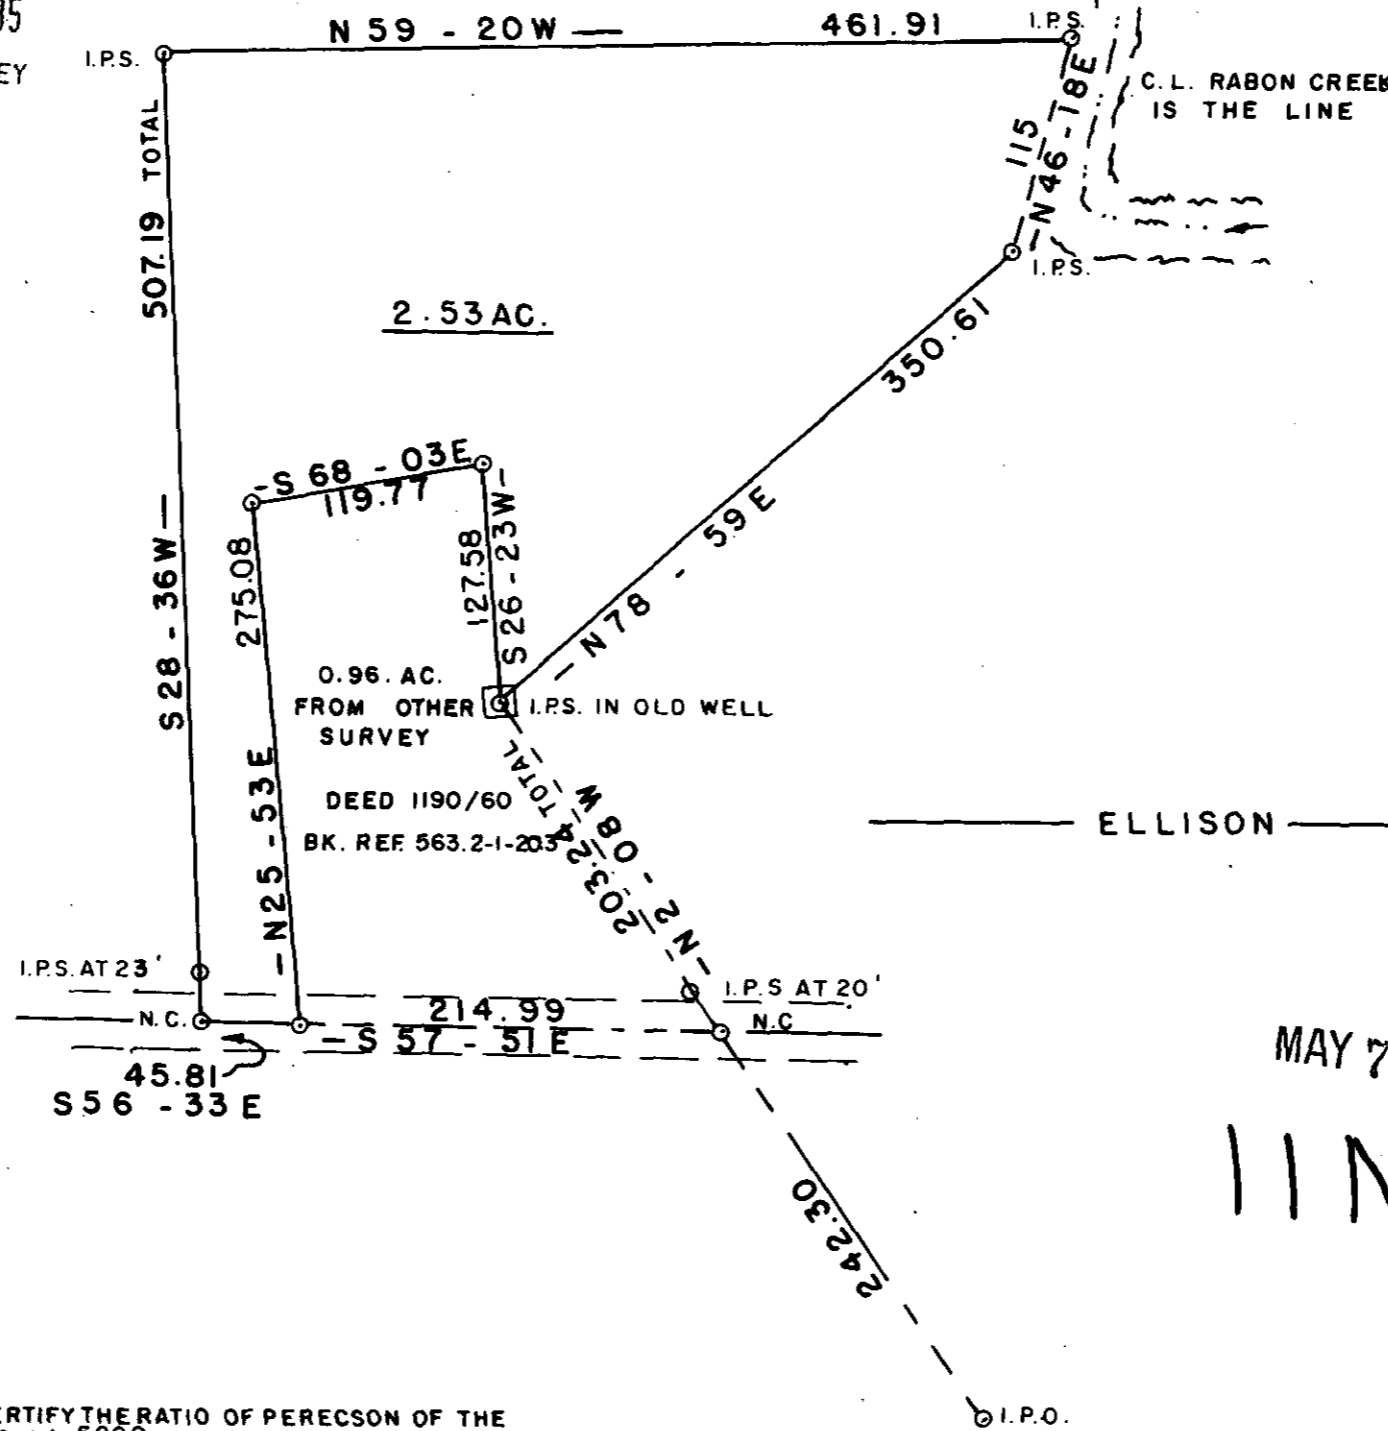


FILED
 GREENVILLE CO. S.C.
 MAY 7 9 26 AM '85
 DONNIE S. TAKKERSLEY
 R.M.C.

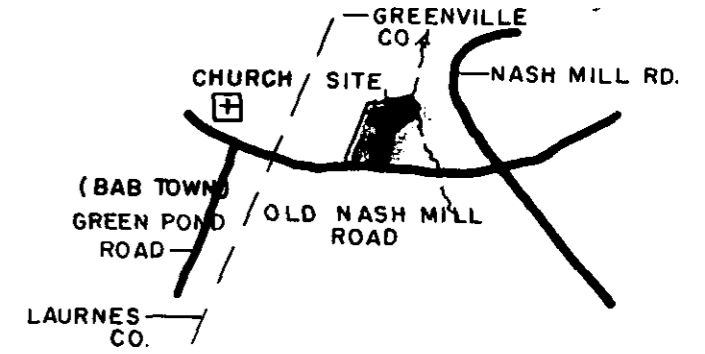

WRENN

ELLISON

MAY 7 1985

33654


11N-14

SURVEY FOR

PATRICK W. WRENN

GREENVILLE CO. SOUTH CAROLINA

WEBB SURVEYING & MAPPING GROUP
 P.O. BOX 4756 - 29608

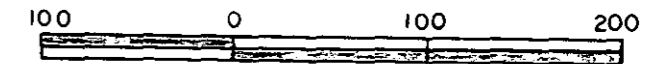

SCALE 1" = 100 FT.

DATE MARCH 11, 1985

BLK. BK. REF. 563.2 - 1 - PT. 20

I HEREBY CERTIFY THE RATIO OF PERECSON OF THE FIELD SURVEY IS 1/ 5000 THE AREA WAS DETERMINED BY D. M. D. CALCULATION

I HEREBY CERTIFY THAT THE PROPERTY LINES AND ANY IMPROVMENTS ARE CORRECT AND NO VISIBLE ENCROACHMENTS EXIST UNLESS OTHERWISE SHOWN

THIS PROPERTY IS SUBJECT TO ANY EASEMENTS OR RIGHT OFWAYS OF RECORD OR NOT OF RECORD

THIS _____ IS NOT WITHIN A FLOOD HAZARD AREA

THIS IS NOT A SUBDIVISION

REF. PLAT BOOK HH PAGE 45A



THIS PLAT FOR RECORDING

0000 THE PRINT MACHINE, INC. N56984 007 58 7 85 007

MICROFILMED