



MICROFILMED

FILED
GREENVILLE CO. S.C.
MAY 13 4 32 PM '85
DONNIE S. TANKERSLEY
R.M.C.

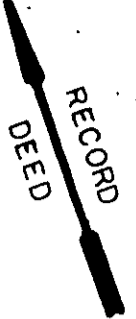

LOCATION MAP

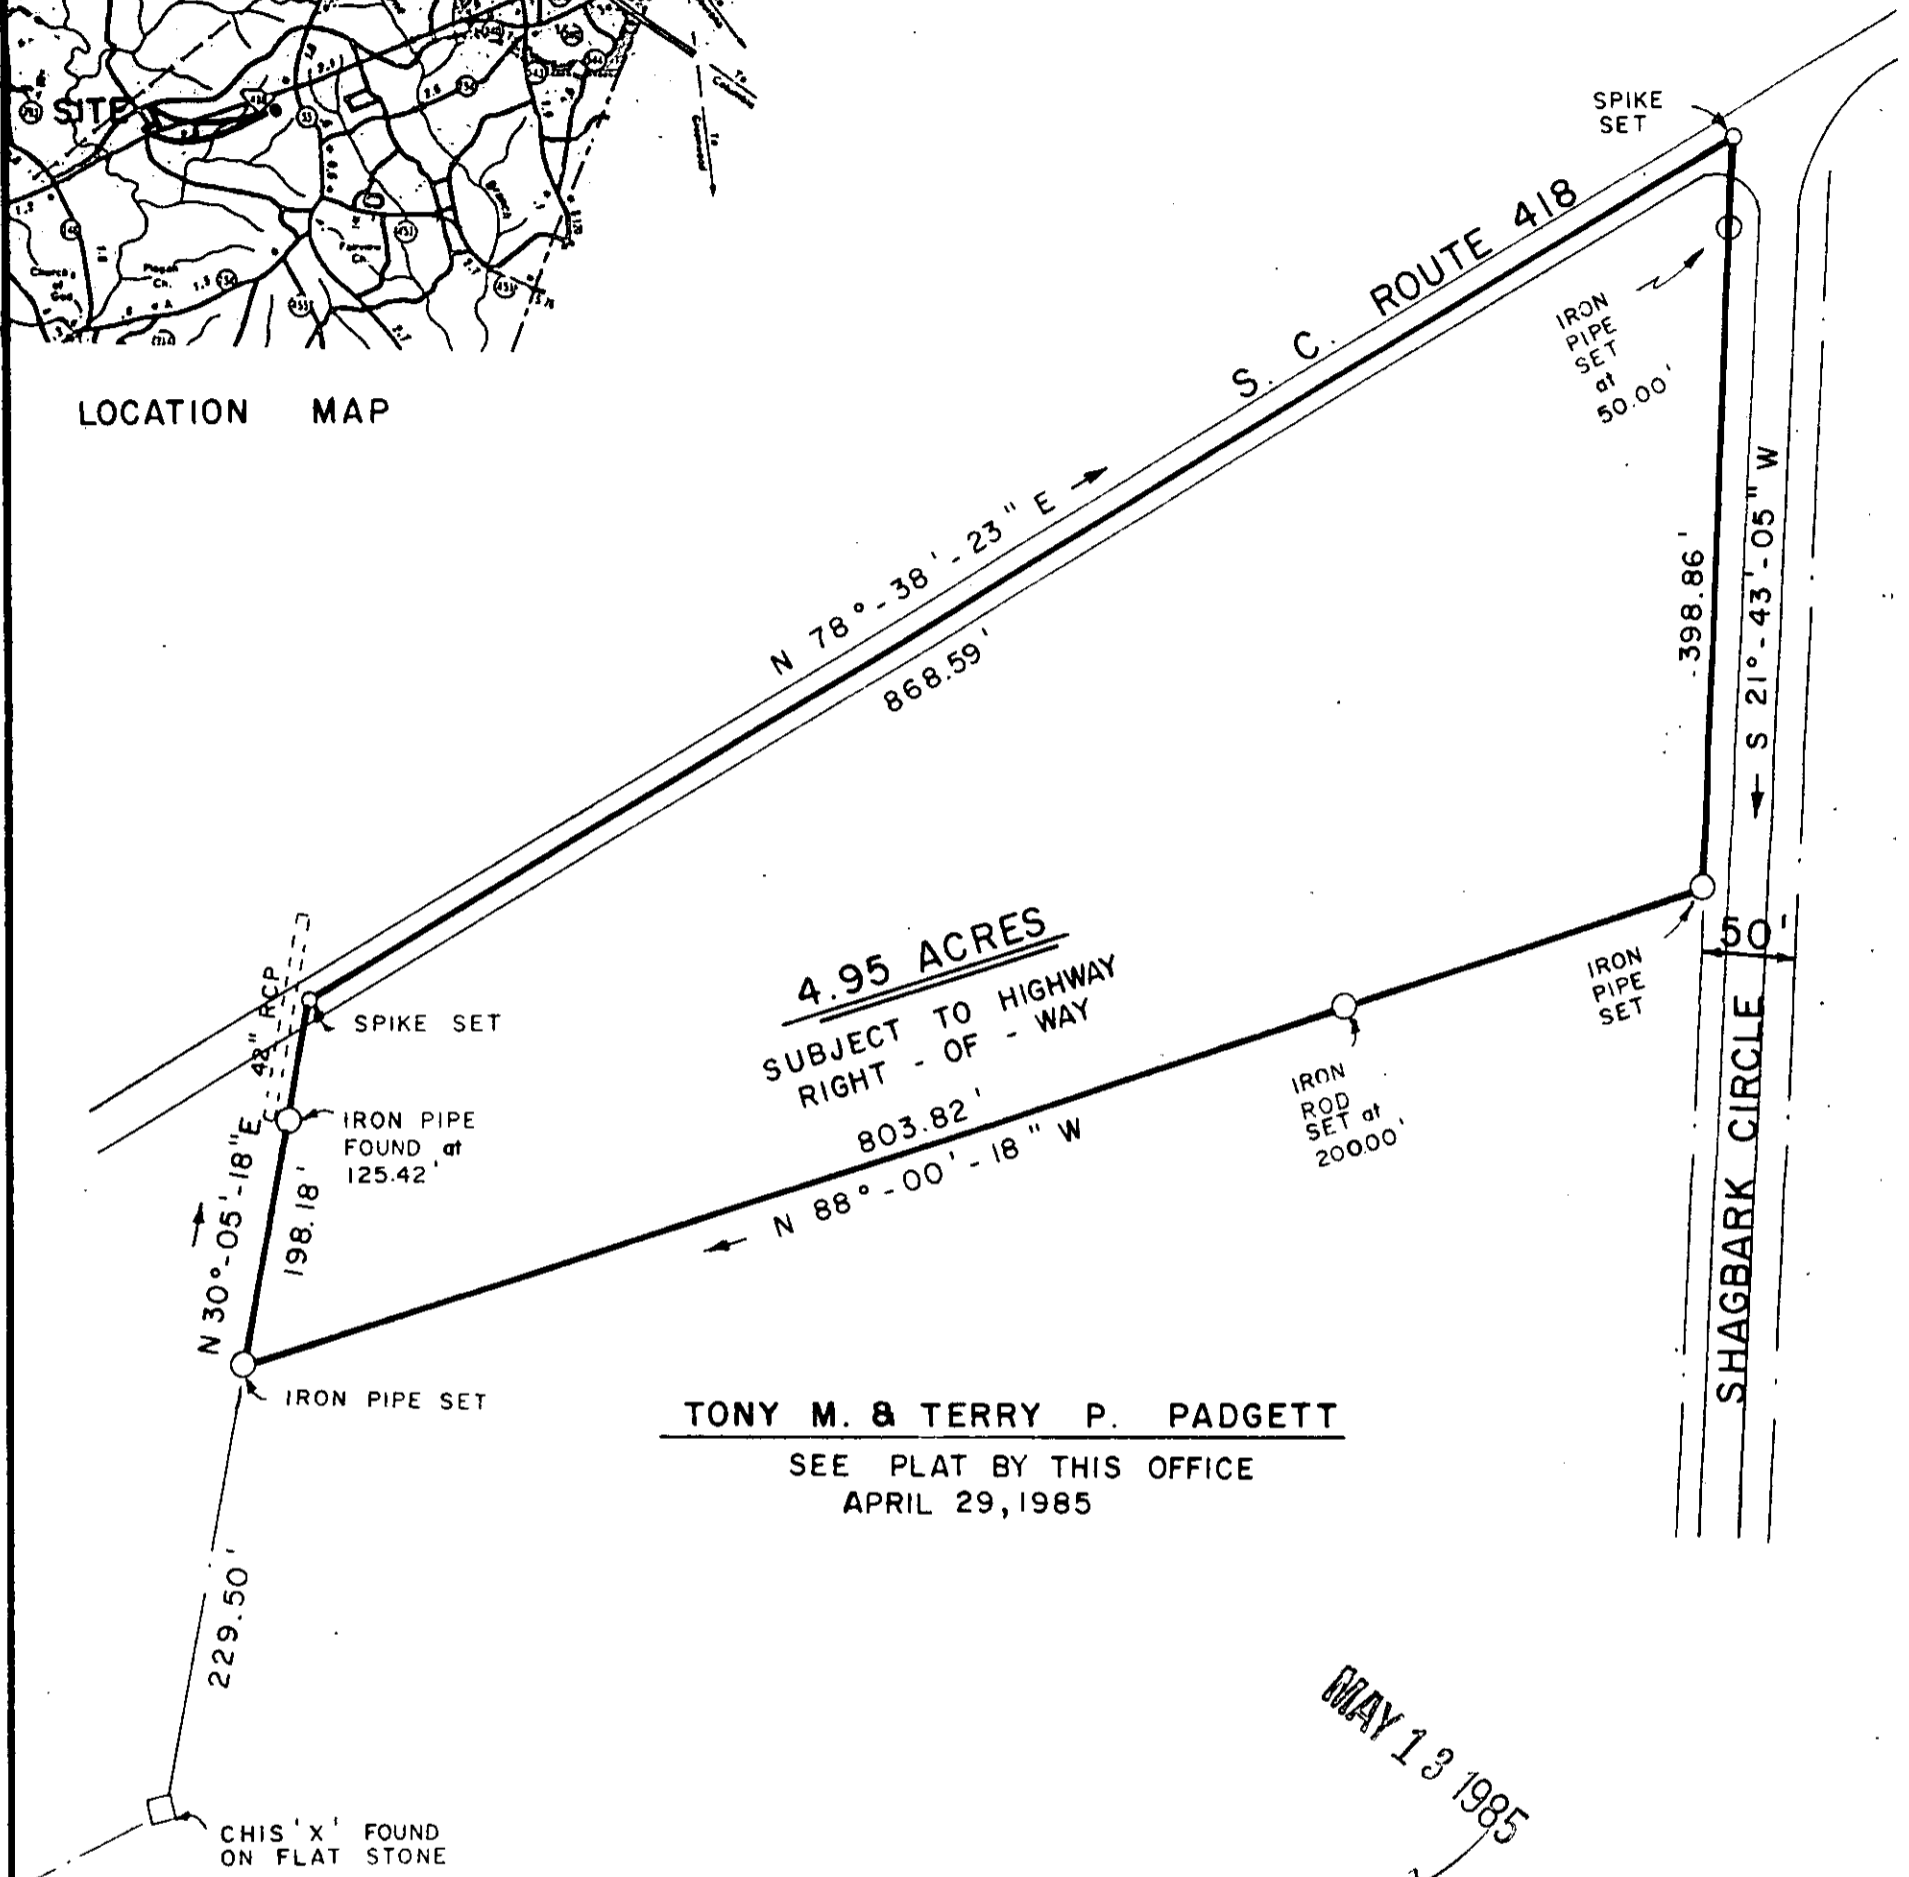

4.95 ACRES
SUBJECT TO HIGHWAY
RIGHT - OF - WAY

TONY M. & TERRY P. PADGETT
SEE PLAT BY THIS OFFICE
APRIL 29, 1985

MAY 13 1985
34394


11-N-33

I hereby certify that the ratio of precision of the field survey is 1/10,000 as shown hereon and the area was determined by DMD method.



2 MY 13 85 10 1

S.C. 5000

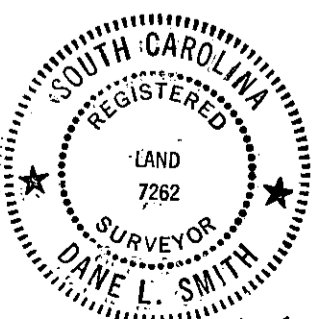

Dane L. Smith

american blueprint

SURVEY FOR				
DENNIS D. & TONINE P. STONE				
LOCATION				
SOUTH OF SIMPSONVILLE				
COUNTY	STATE	SCALE	DATE	REFERENCE
GREENVILLE	S. C.	1" = 100'	APRIL 29, 1985	D. B. 1103 / 709
LAVENDER, SMITH & ASSOCIATES				
REGISTERED LAND SURVEYORS				
327 AUSTIN DRIVE				
GAFFNEY, S. C. PHONE 489-3078				