
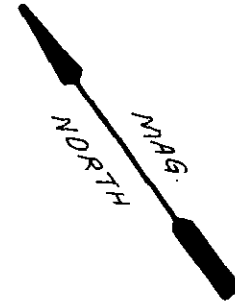


MICROFILMED

THE PRINT MACHINE, INC. N41289

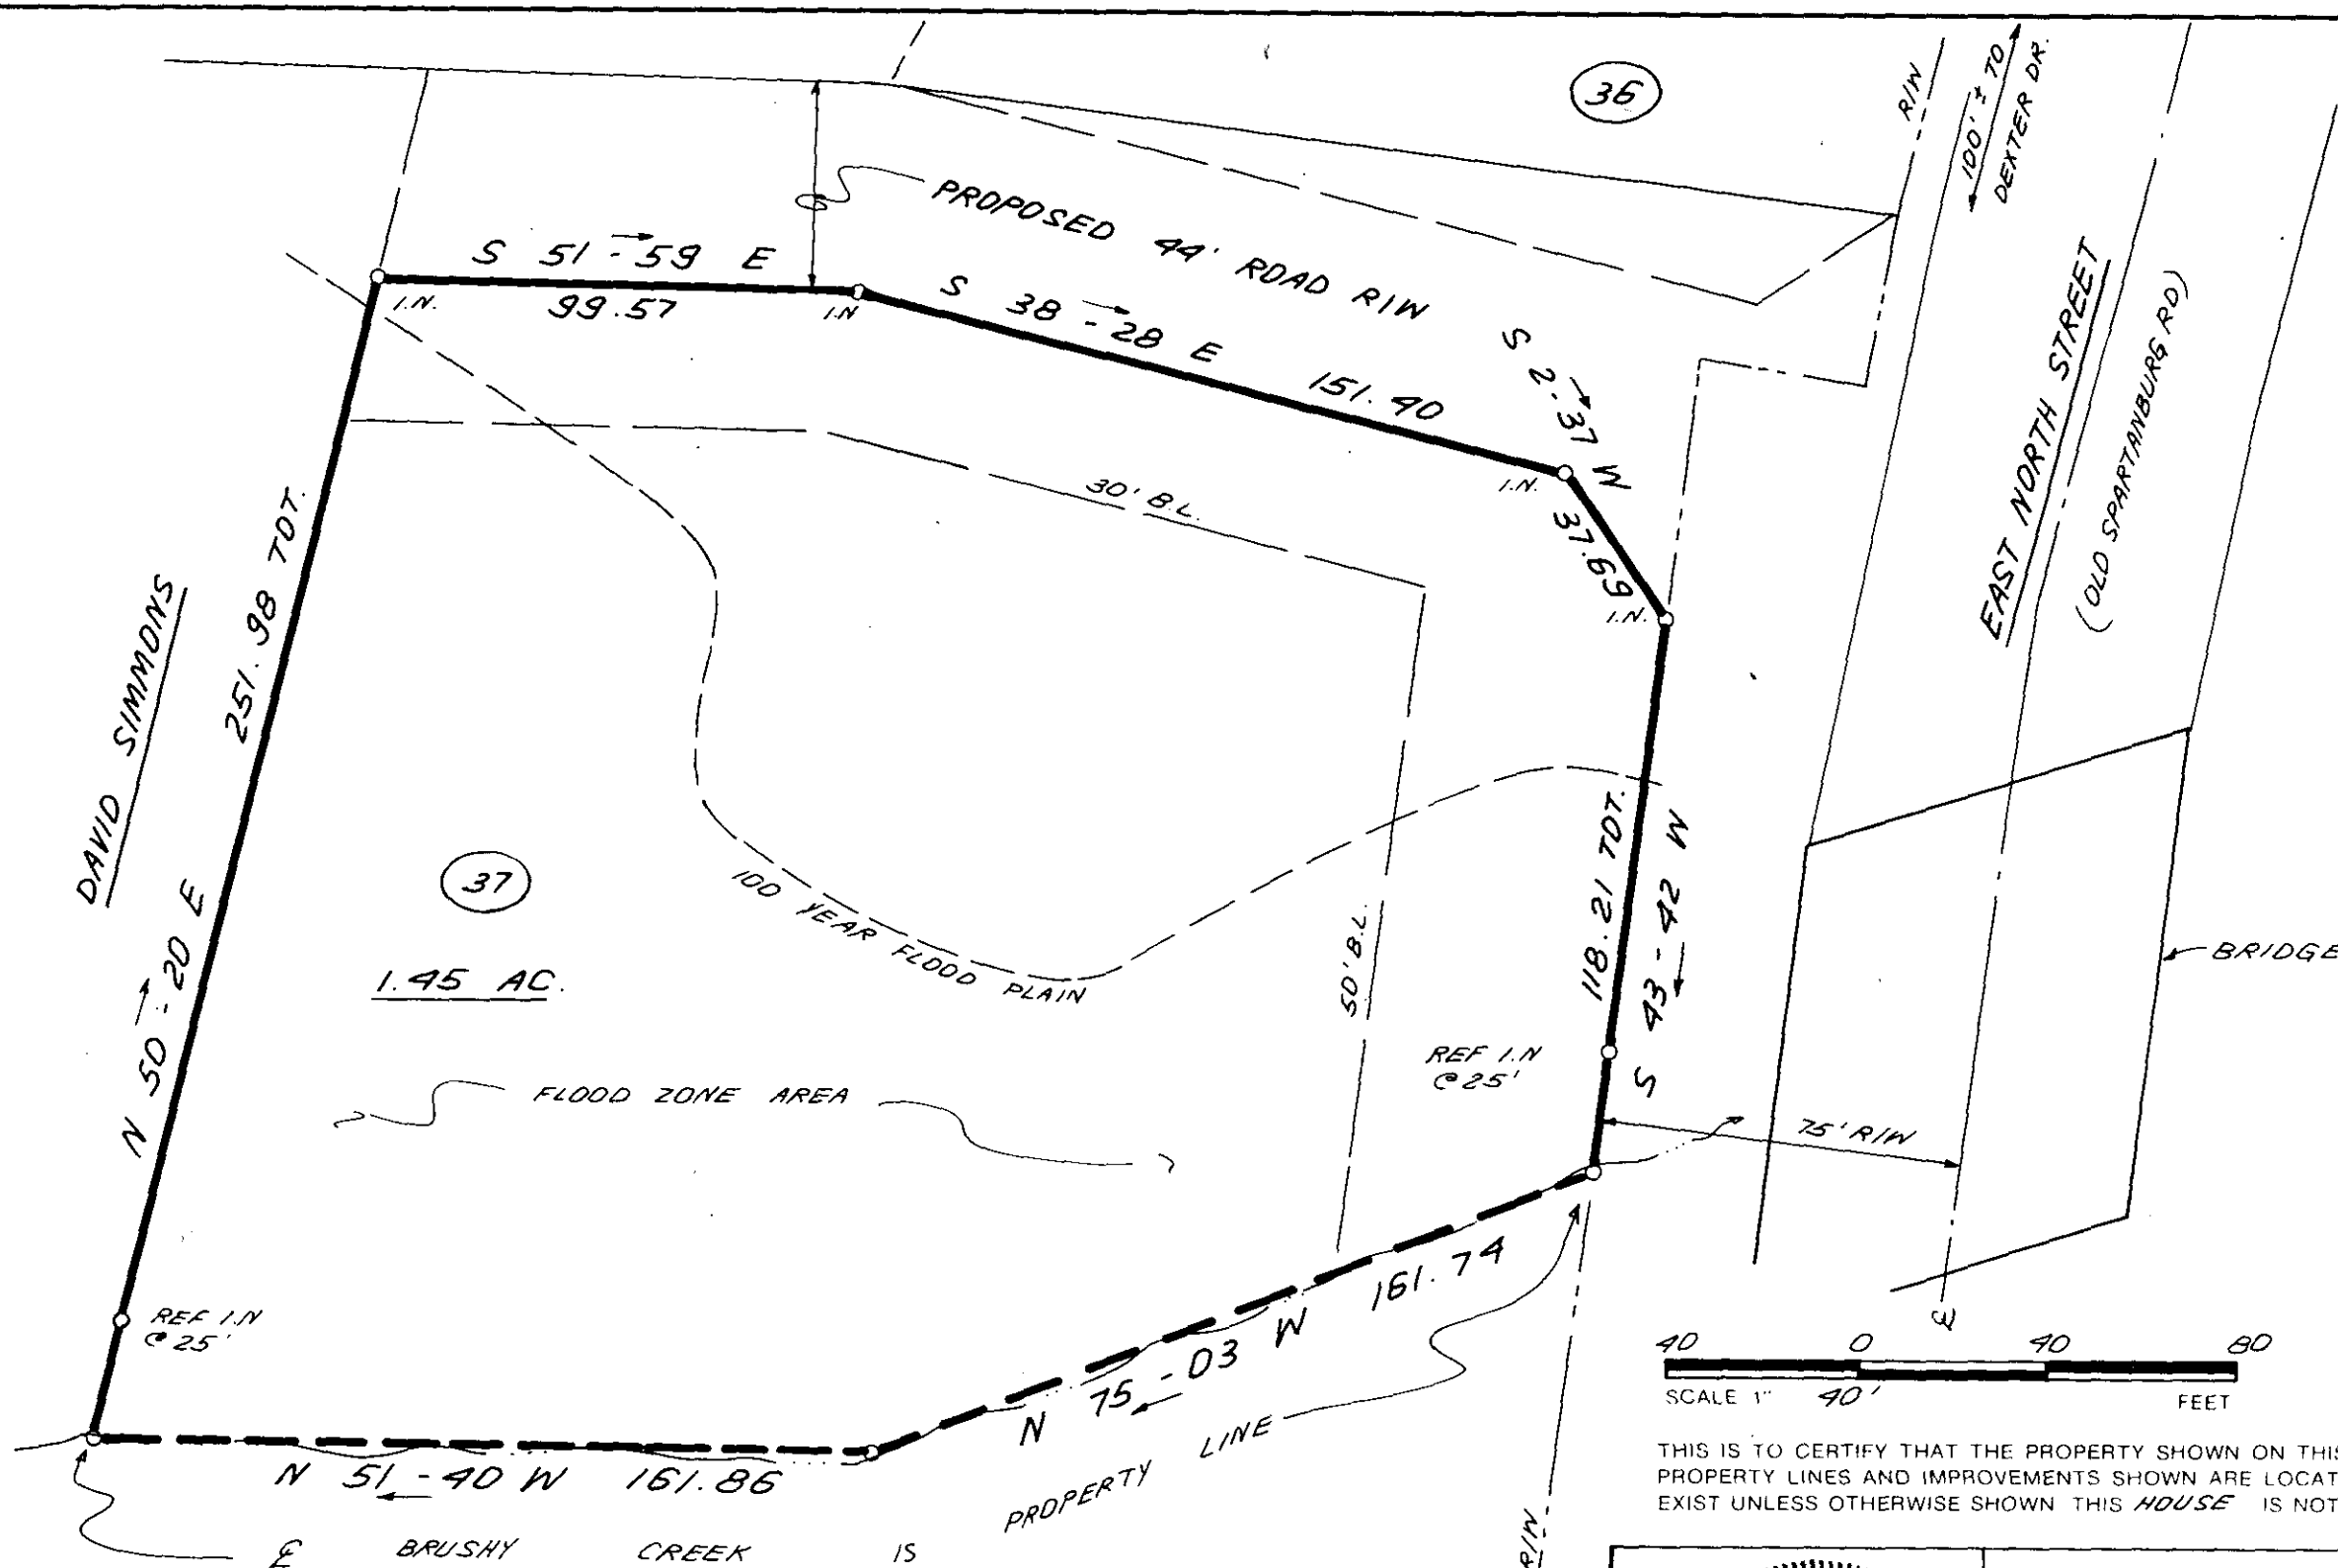


FILED
GREENVILLE CO. S.C.
MAY 16 3 58 PM '85
DONNIE S. JANKERSLEY
R.M.C.

MAY 16 1985

34832

11-N-41

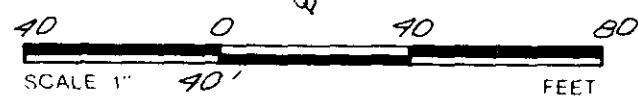

THIS IS TO CERTIFY THAT THE PROPERTY SHOWN ON THIS PLAT WAS SURVEYED UNDER MY DIRECT SUPERVISION PROPERTY LINES AND IMPROVEMENTS SHOWN ARE LOCATED CORRECTLY AND THAT NO VISIBLE ENCROACHMENTS EXIST UNLESS OTHERWISE SHOWN THIS HOUSE IS NOT LOCATED IN A DESIGNATED FLOOD HAZARD AREA.

SOUTH CAROLINA
REGISTERED LAND SURVEYOR
4781
JAMES R. FREELAND

STATE OF SOUTH CAROLINA
GREENVILLE COUNTY

FREELAND & ASSOCIATES
Engineers • Land Surveyors
318 WEST STONE AVENUE.
GREENVILLE, S.C.
(803) 271-4924

DREXEL TERRACE
LOT 37
PROPERTY OF
DAVID SIMMONS

PLAT BOOK	
DEED BOOK	
TAX MAP	
PARTY CHIEF	J.C.
DRAWN	K.E.G.
DATE	5-9-85
DWG. NO.	12356-2

5.0000

3 MY 16 85