
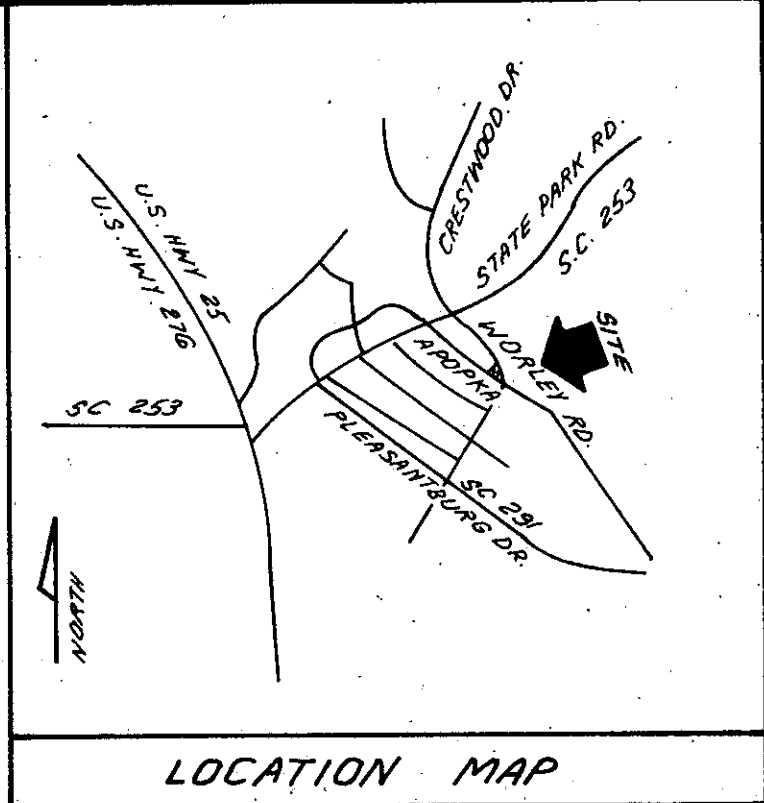
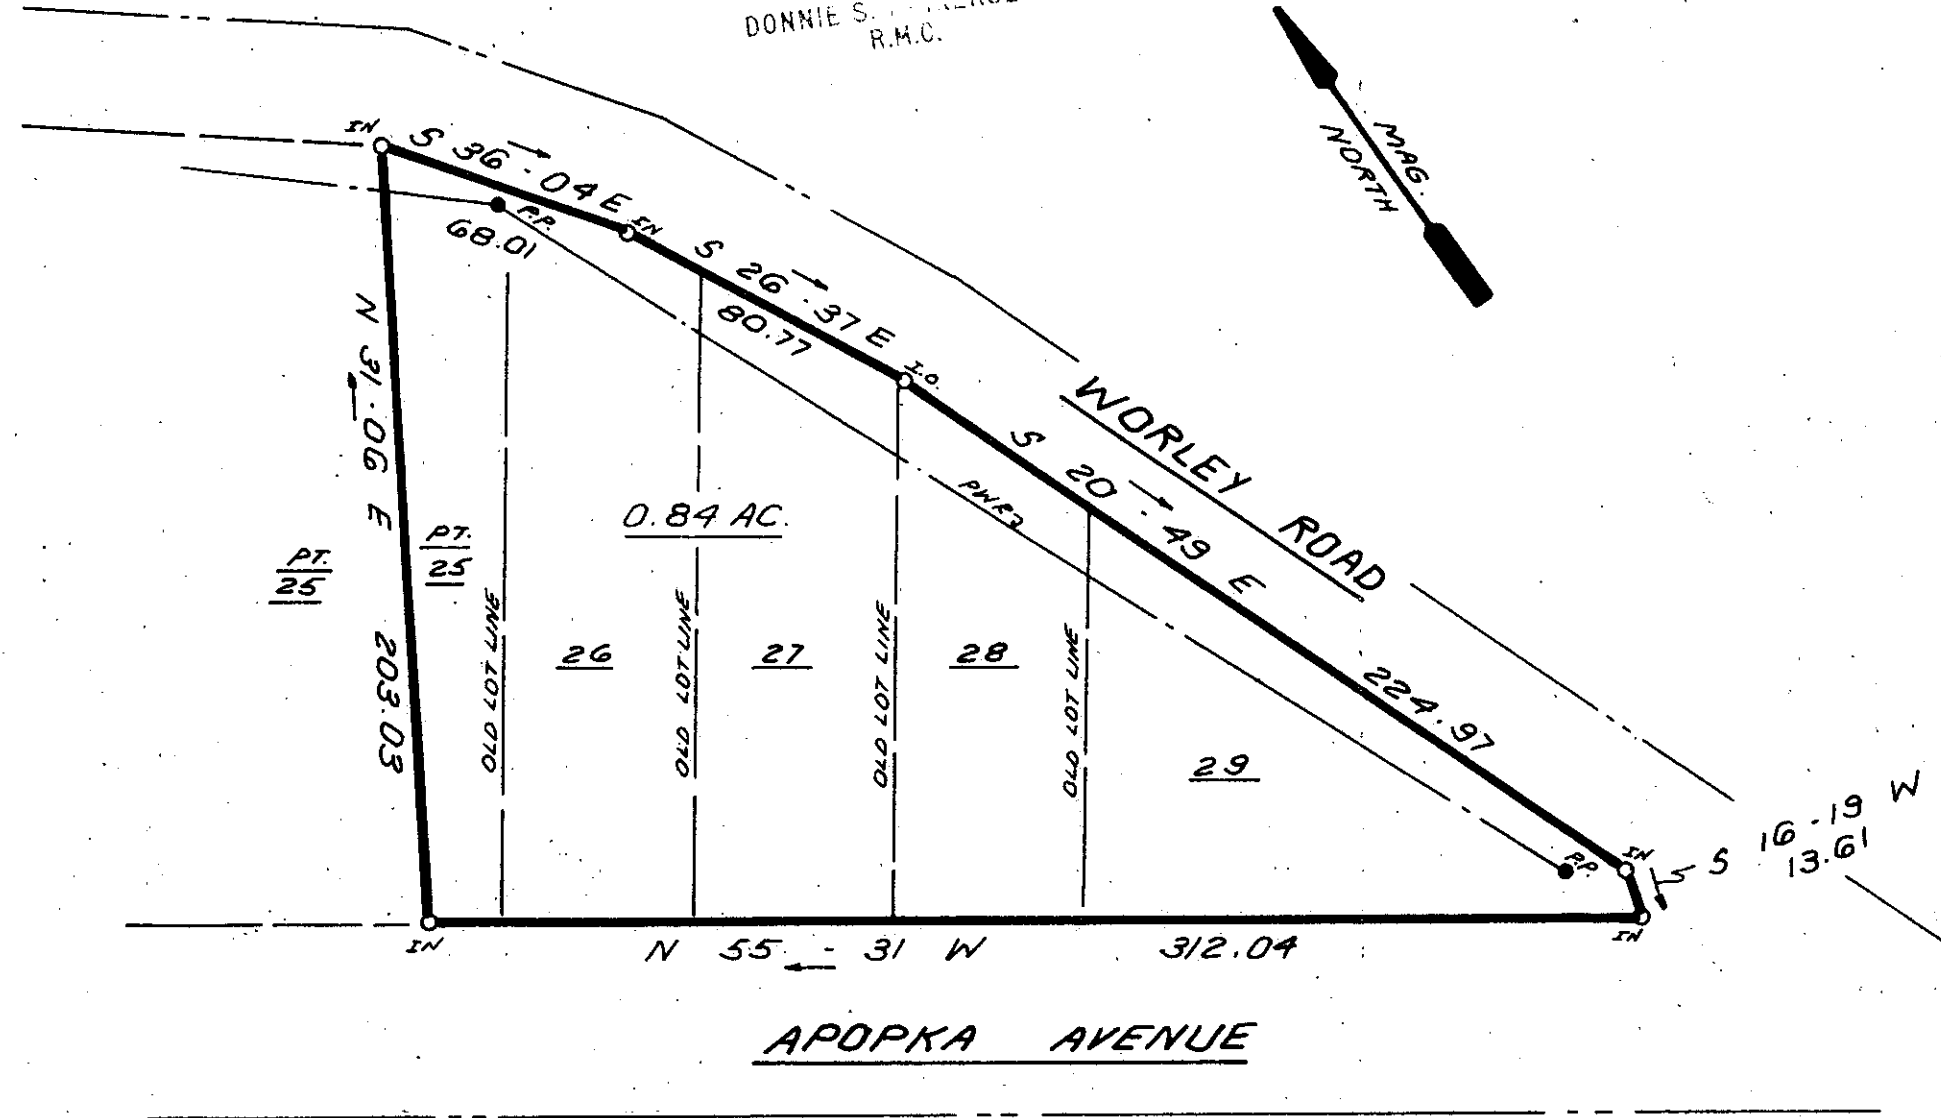


MICROFILMED

FILED
GREENVILLE CO. S.C.
JUN 4 9 41 AM '85
DONNIE S. WATERSLEY
R.M.C.

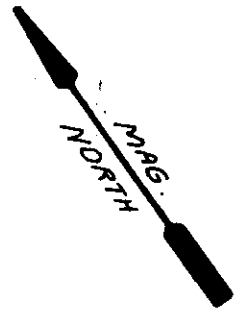


I hereby certify that the ratio of precision of the field survey is 1/5,000 as shown hereon and the area was determined by DMD Method.
James R. Freeland
James R. Freeland RLS & PE 4781

JUN 4 1985

11N-65

37006

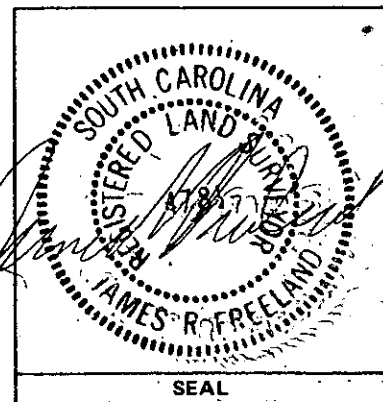

STATE OF SOUTH CAROLINA
GREENVILLE COUNTY

SURVEY FOR ✓
GARRETT ASSOCIATES

GOTO -----3 JUN 4 85 06

FREELAND & ASSOCIATES Engineers • Land Surveyors GREENVILLE, S.C.	
SURVEY	J.C.
DRAWN	K.E.G.
CHECK	
SCALE	1"=50'
DATE	12-09-83 OGCD
DWG. NO.	10199-1