

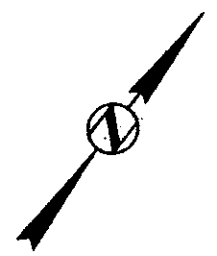


FILED  
 GREENVILLE CO. S.C.  
 JUN 6 10 05 AM '85  
 DONNIE S. LANKERSLEY  
 R.M.C.

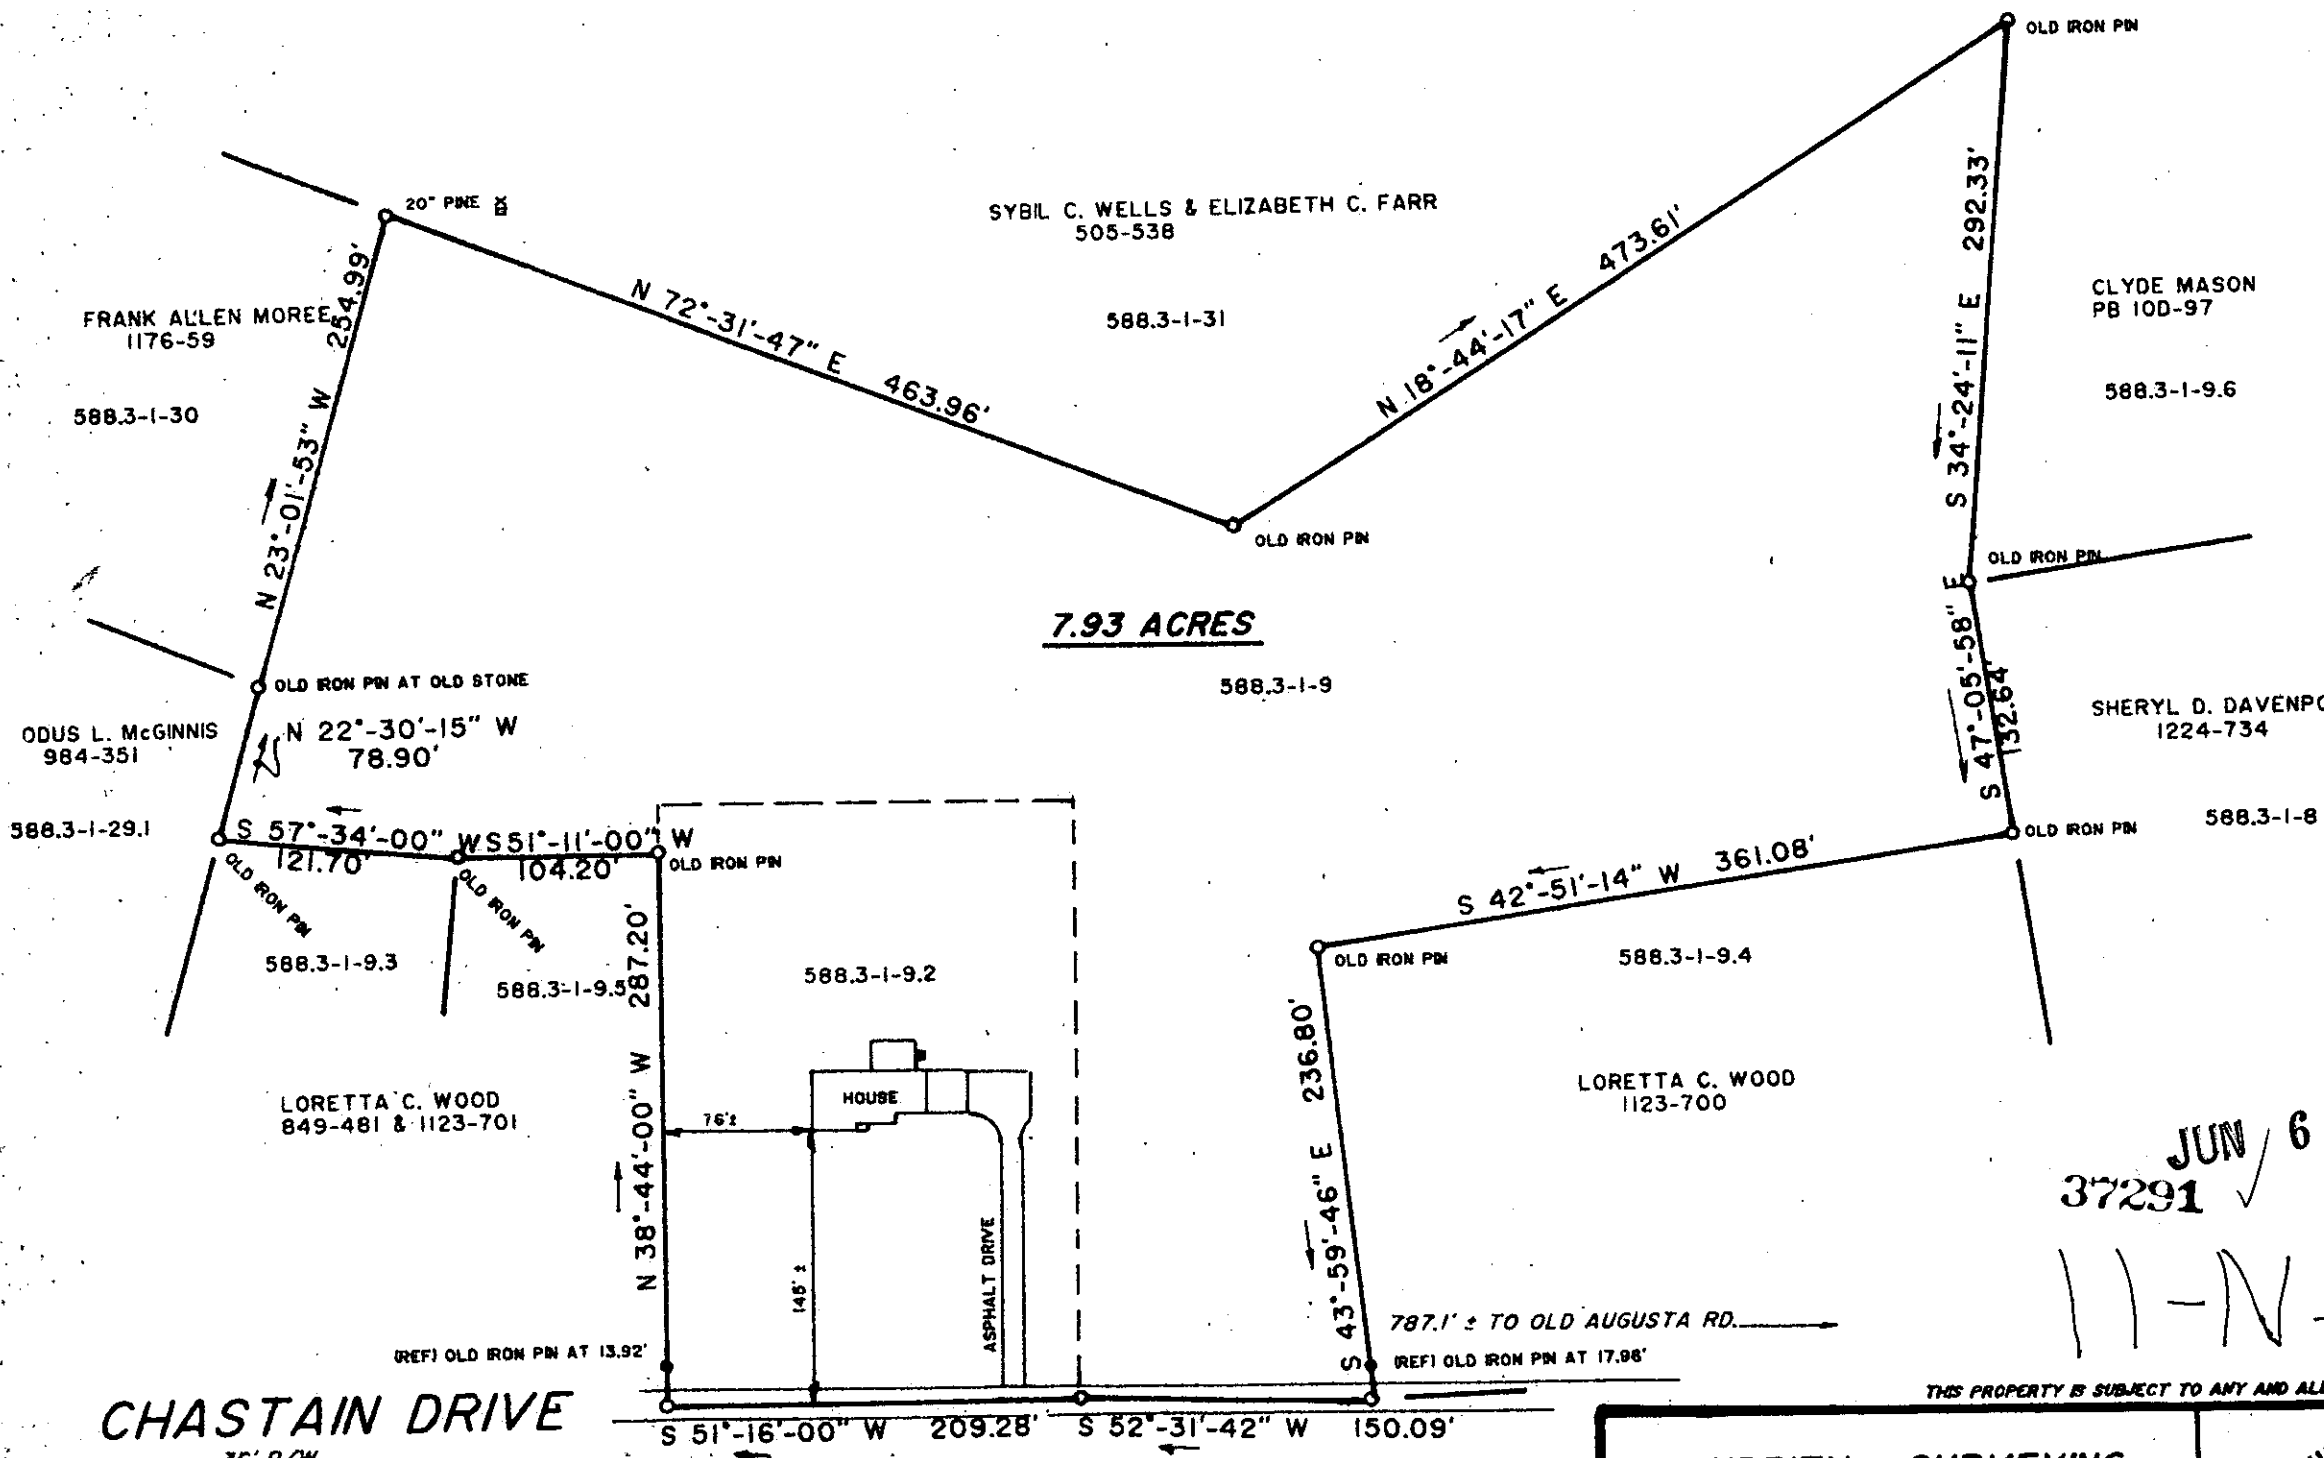

THIS IS TO CERTIFY THAT THE RATIO OF PRECISION OF THE FIELD SURVEY IS 1/10,500 AND THE AREA WAS DETERMINED BY THE D.M.D. METHOD.

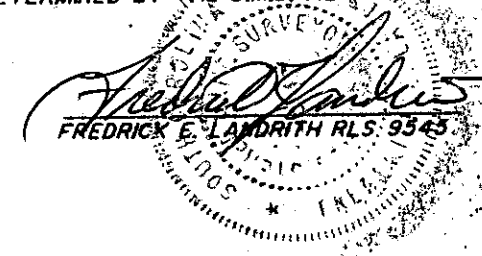

JUN 6 1985  
 37291 ✓

11-N-70

THIS PROPERTY IS SUBJECT TO ANY AND ALL RIGHTS OF WAY AND EASEMENTS OF RECORD.

CHASTAIN DRIVE  
 36' R/W

<b>LANDRITH SURVEYING</b> Boundaries * Topographic Maps Construction Layout 4416 WHITE HORSE ROAD GREENVILLE, SOUTH CAROLINA (803) 269-3108 			STATE of SOUTH CAROLINA COUNTY of GREENVILLE
SURVEYED BY FEL DRAWN BY FEL	CK'D BY FEL DATE 5/30/85		SURVEYED FOR <b>DAVID R. SIMMONS &amp; ROSLYNN SIMMONS</b>