


MICROFILMED

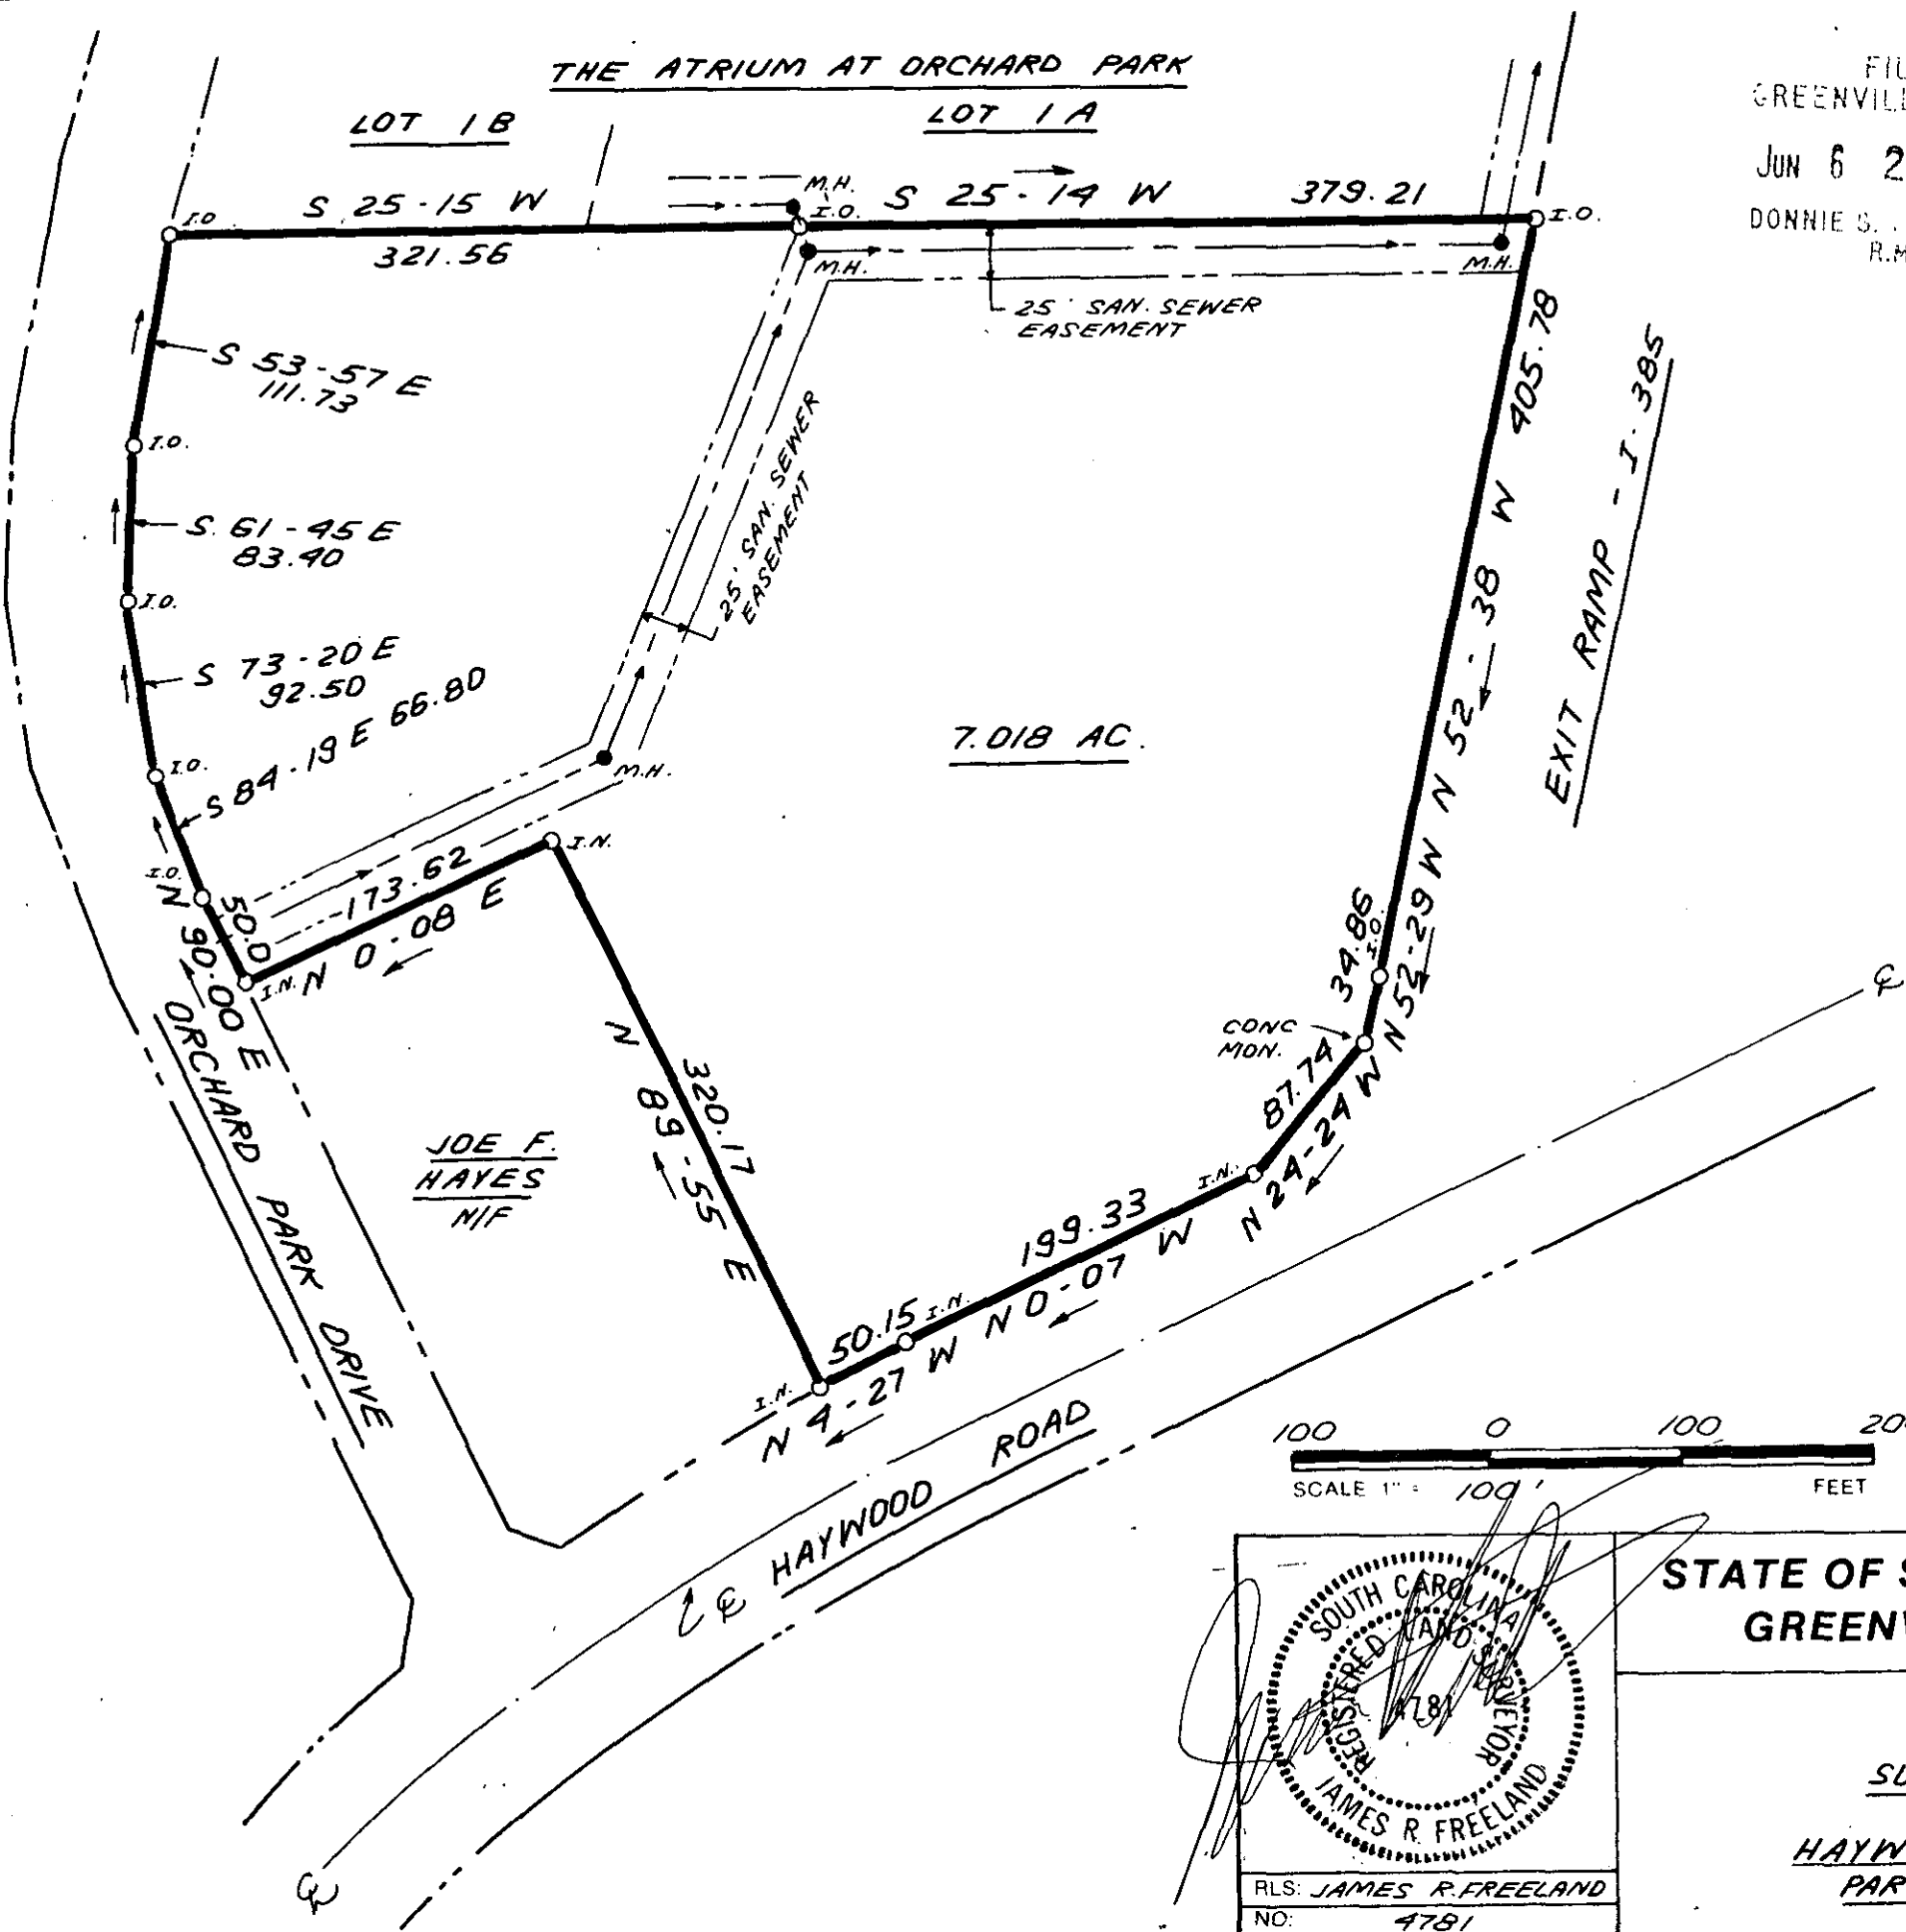

FILED
 GREENVILLE CO. S.C.
 JUN 6 2 42 PM '85
 DONNIE S. WILKERSLEY
 R.M.C.


JUN 6 1985

11N-73

37292

REV. 5-31-85
 REV. 5-13-85

I HEREBY CERTIFY THAT THE RATIO OF PRECISION OF THE FIELD SURVEY IS 1:5000 AS SHOWN HEREON AND THAT THE AREA WAS DETERMINED BY DMD METHOD.

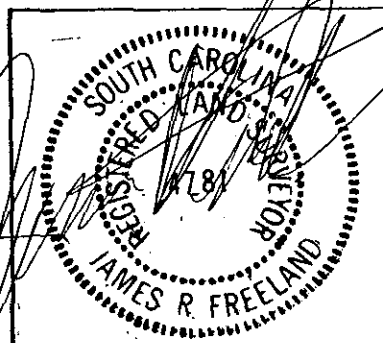

RLS: JAMES R. FREELAND
 NO: 4781

STATE OF SOUTH CAROLINA
 GREENVILLE COUNTY

SURVEY FOR
 HAYWOOD PLAZA
 PARTNERSHIP - 3 JUN 6 85

FREELAND & ASSOCIATES
 Engineers • Land Surveyors
 318 WEST STONE AVENUE.
 GREENVILLE, S.C.
 (803) 271-4924

PLAT BOOK	
DEED BOOK	
TAX MAP	
PARTY CHIEF	J.E.G.
DRAWN	K.E.G.
DATE	JAN 27 1985
DWG. NO.	12310

THE PRINT MACHINE, INC. N41289