
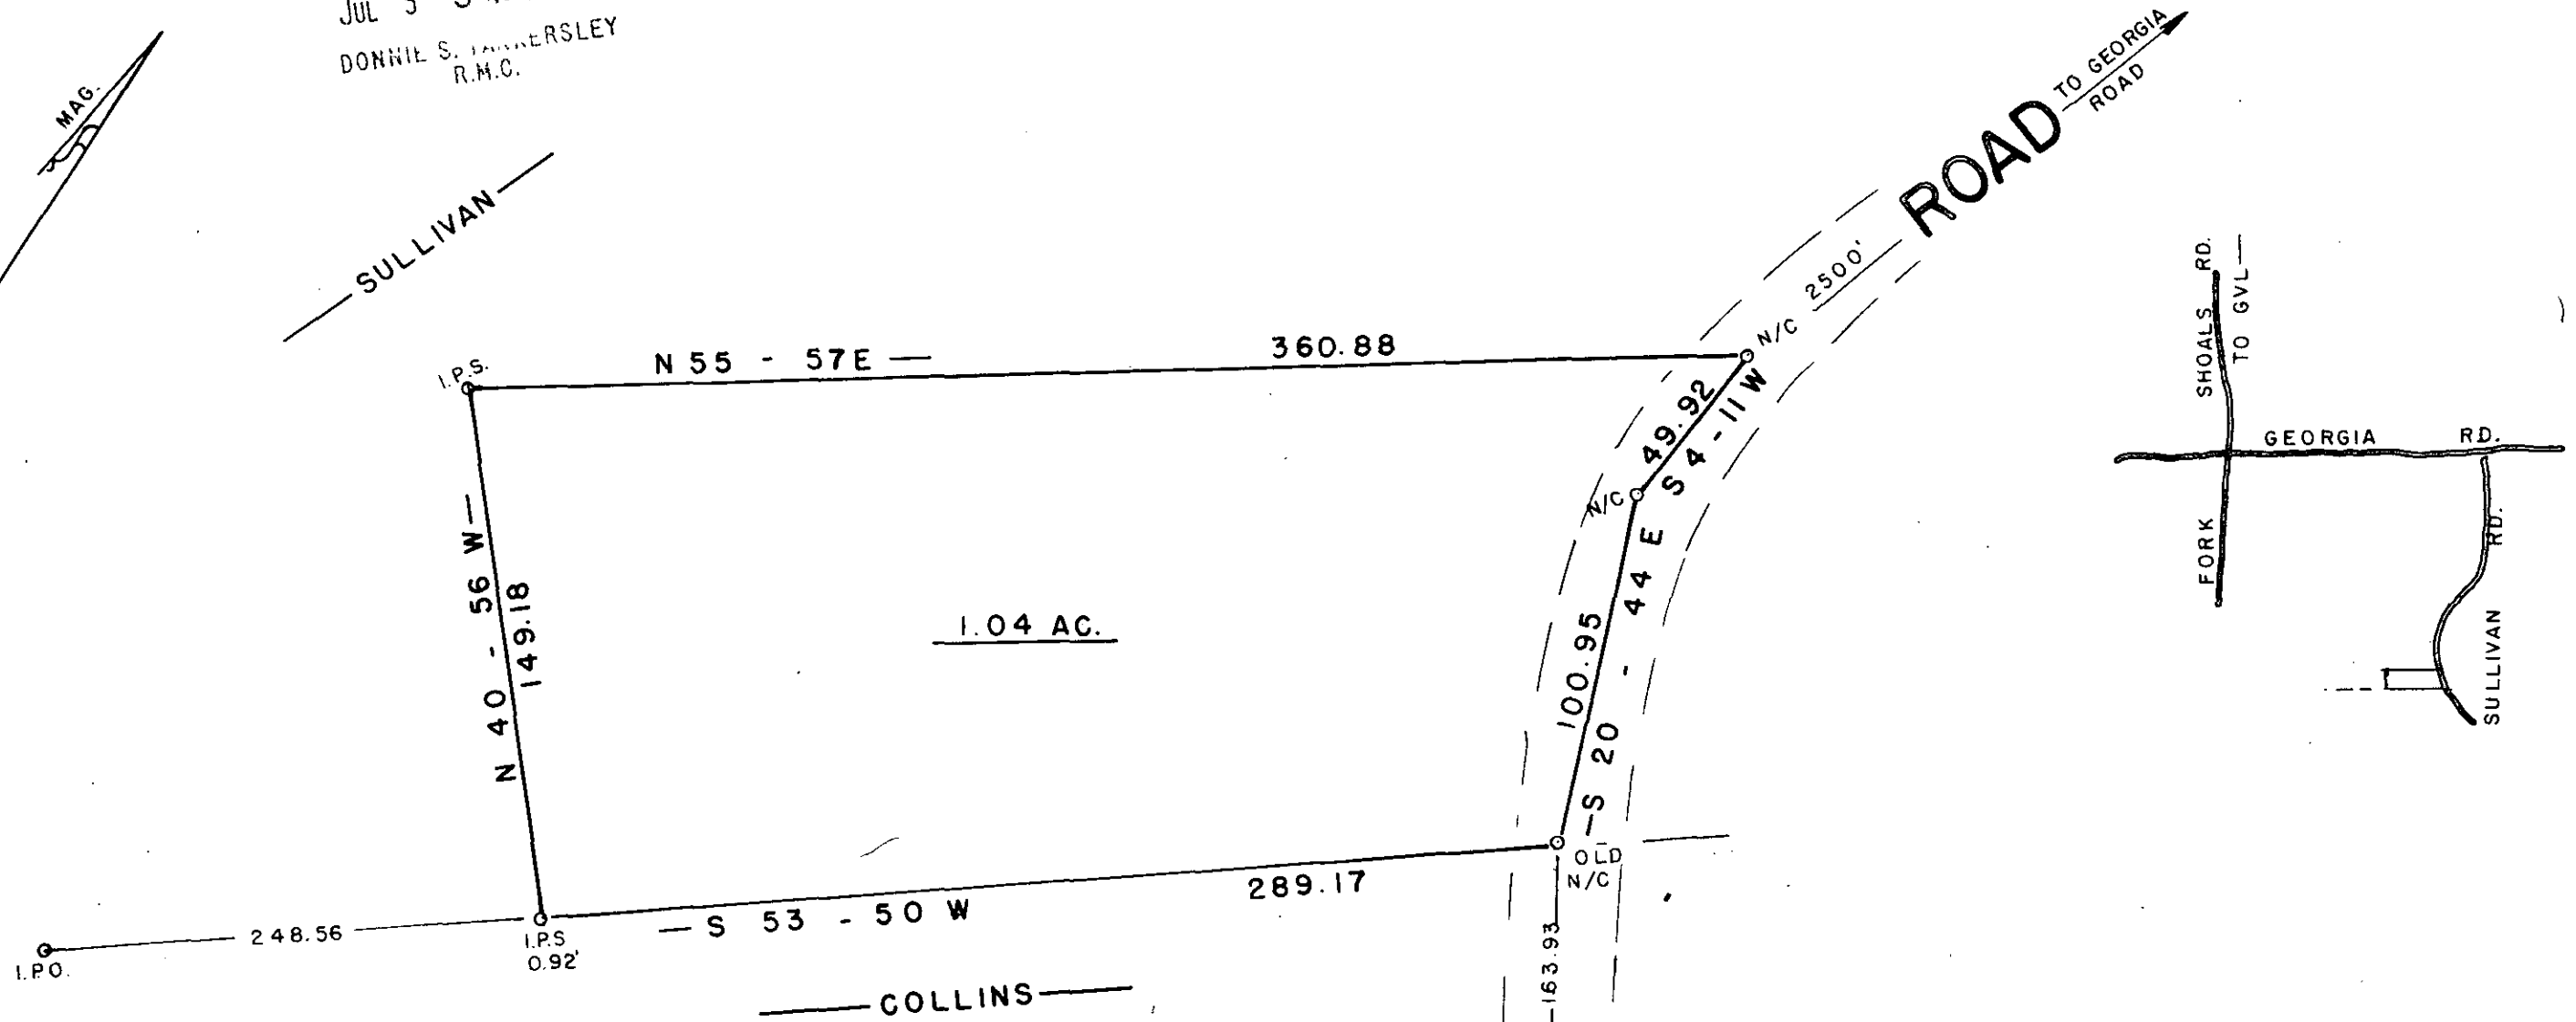


FILED
 GREENVILLE CO. S.C.
 JUL 9 3 40 PM '85
 DONNIE S. JAMMERSLEY
 R.M.C.

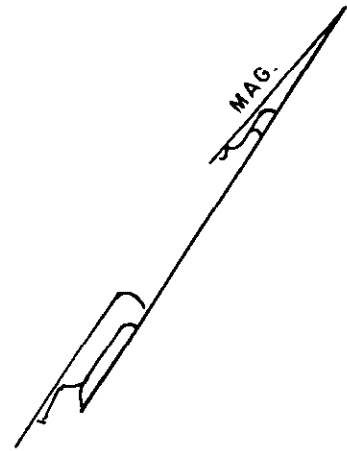


115-17 ✓
 10.17
 JUL 9 1985

SURVEY FOR
WILTON ODELL SULLIVAN
 GREENVILLE CO. SOUTH CAROLINA

- I HEREBY CERTIFY THE RATIO OF PERECSON OF THE FIELD SURVEY IS 1/ 75.00 THE AREA WAS DETERMINED BY O M D CALCULATION
- I HEREBY CERTIFY THAT THE PROPERTY LINES AND ANY IMPROVMENTS ARE CORRECT AND NO VISIBLE ENCROACHMENTS EXIST UNLESS OTHERWISE SHOWN
- THIS PROPERTY IS SUBJECT TO ANY EASEMENTS OR RIGHT OFWAYS OF RECORD OR NOT OF RECORD
- THIS P.R.O. IS NOT WITHIN A FLOOD HAZARD AREA


REF. — DEED BOOK 685 PAGE 58
 B. B. R. 585.1-1-PT. 7

WEBB SURVEYING & MAPPING GROUP
 P.O. BOX 4756 - 29608

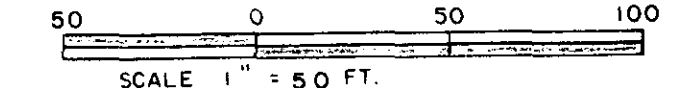

DATE MAY 1985
 1985 JUL 9 85 071

5.00

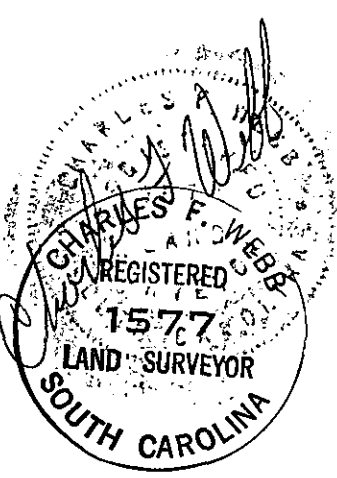

THE PRINT MACHINE, INC. N26984

5-207