

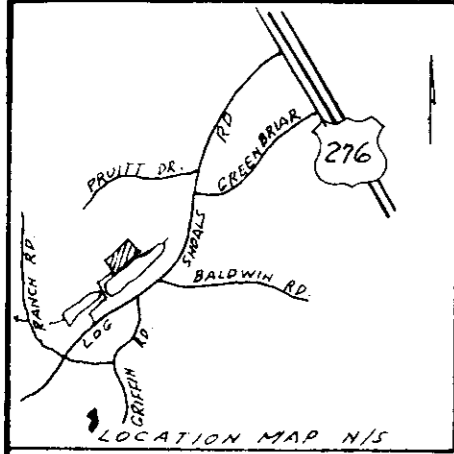


MICROFILMED

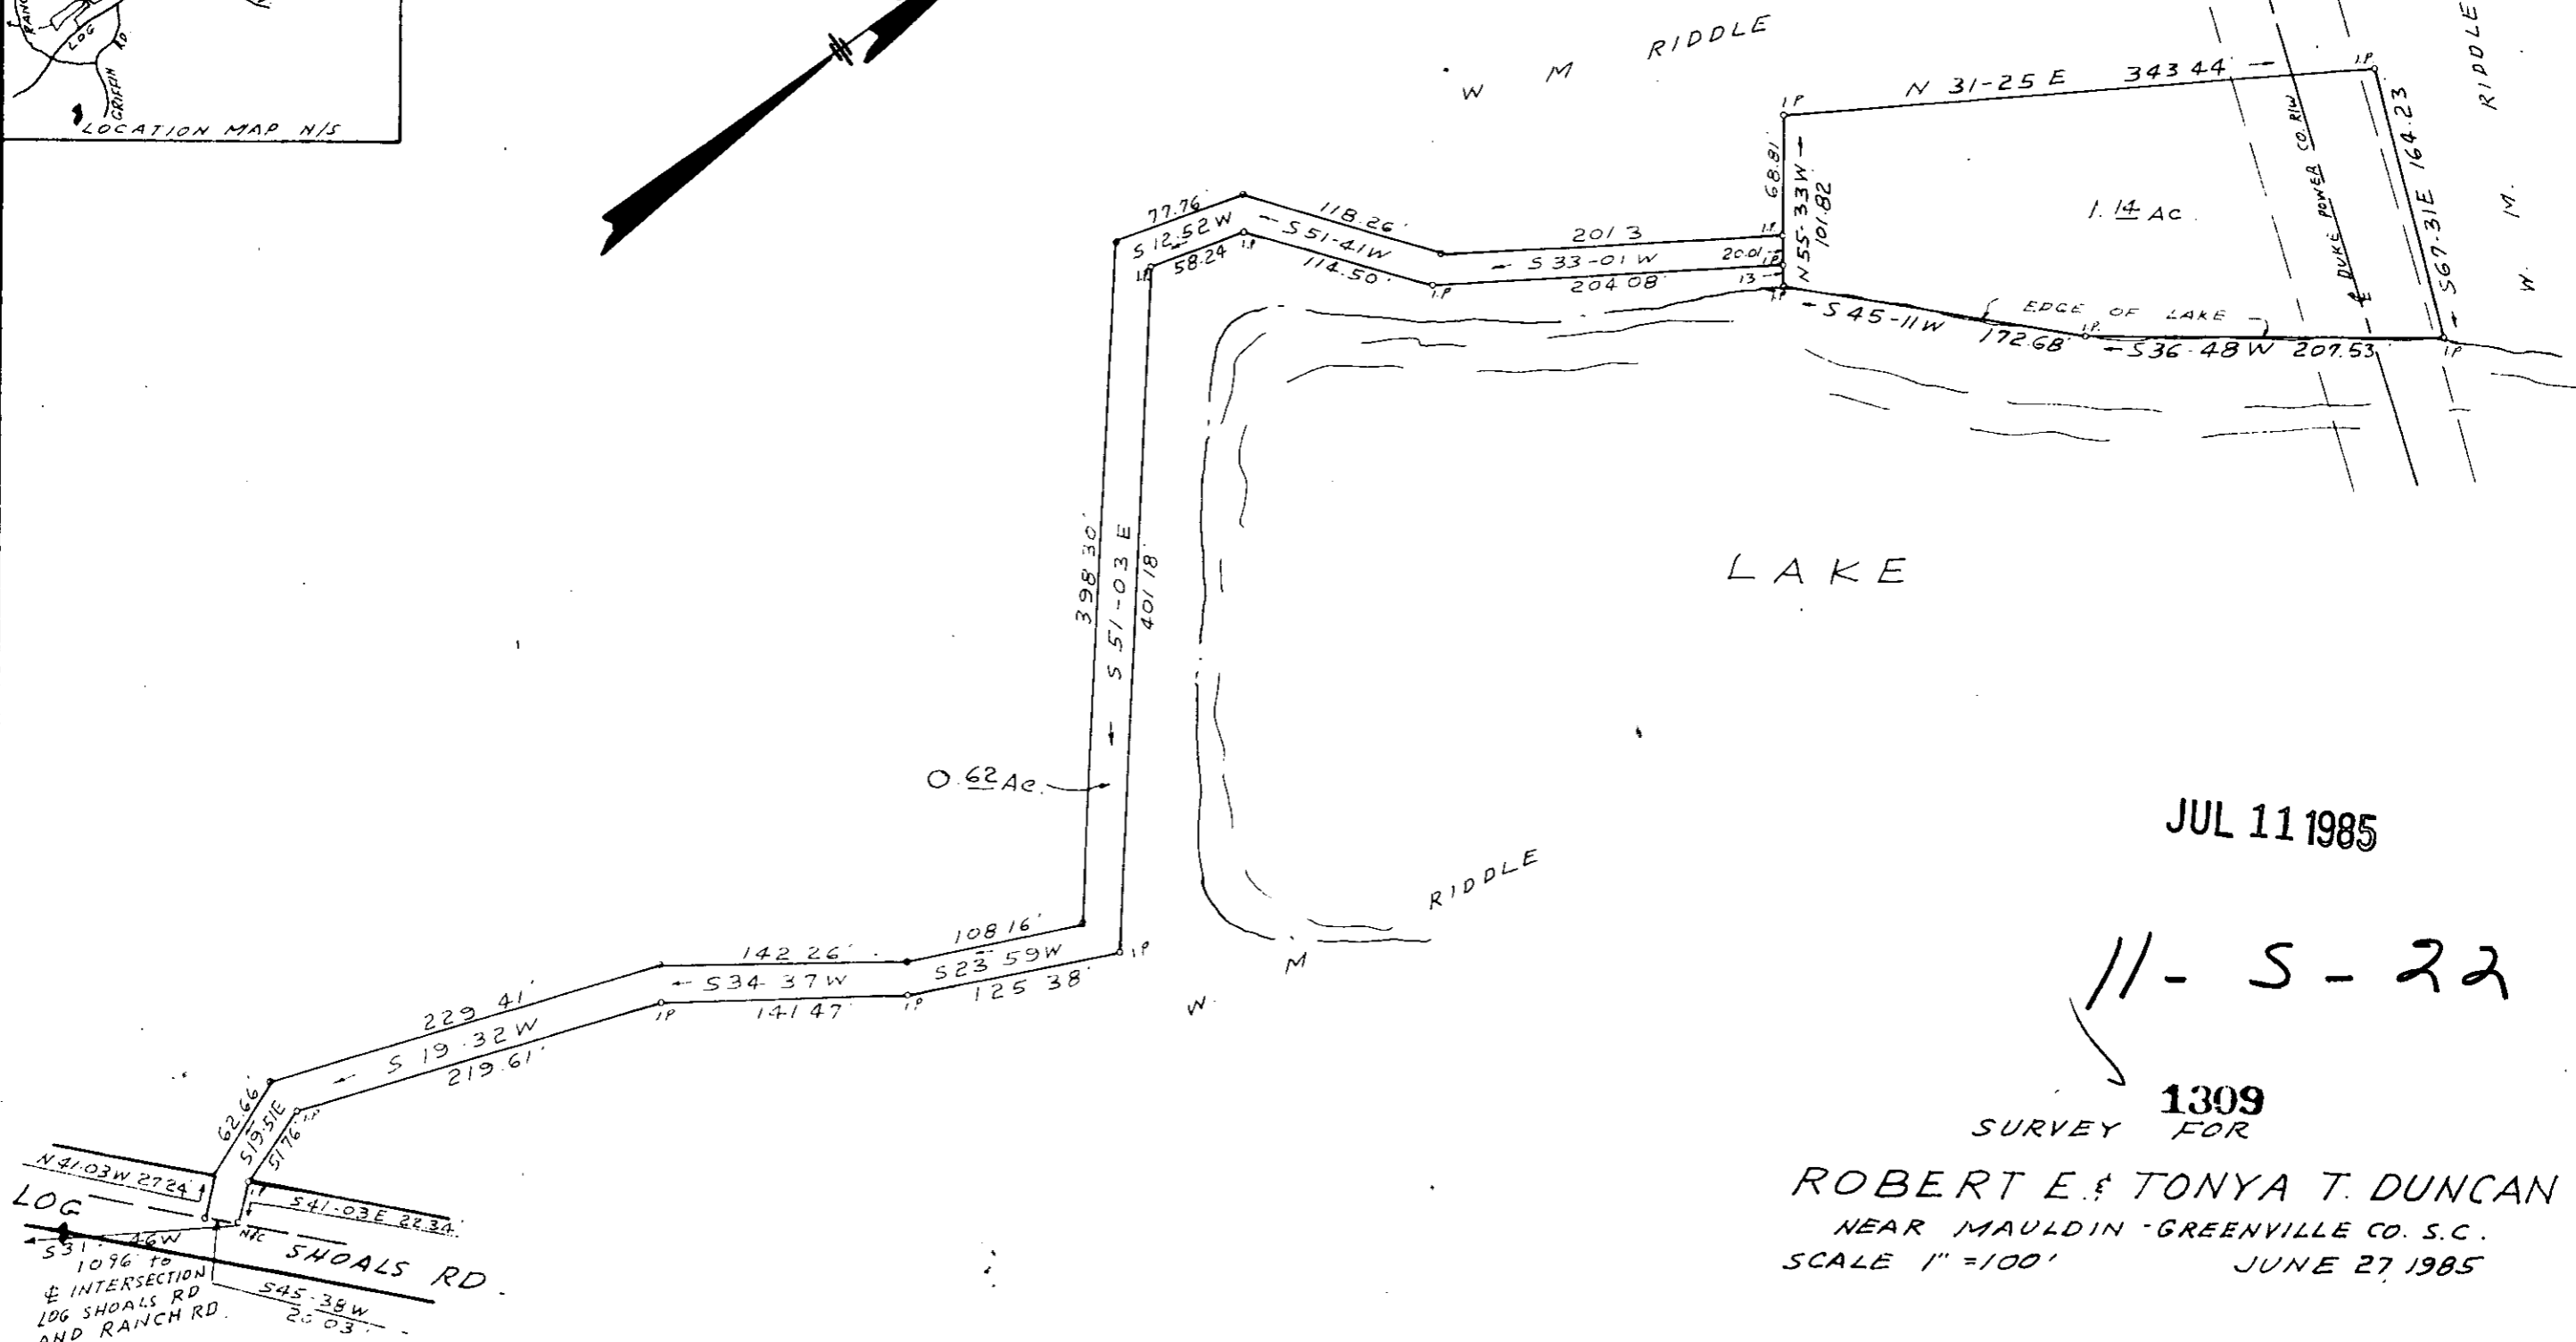

FILED
 GREENVILLE CO., S.C.
 JUL 11 3 11 PM '85
 DONNIE S. TANKERSLEY
 R.M.C.


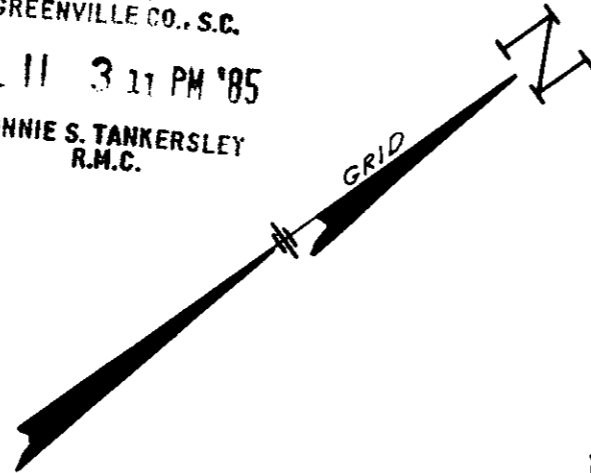


JUL 11 1985

11-5-22

1309
 SURVEY FOR
 ROBERT E. & TONYA T. DUNCAN
 NEAR MAULDIN - GREENVILLE CO., S.C.
 SCALE 1" = 100'
 JUNE 27 1985

I CERTIFY THAT THE RATIO OF PRECISION
 OF THE FIELD SURVEY IS 1/5000 AND AREA
 WAS COMPUTED BY DMD METHOD

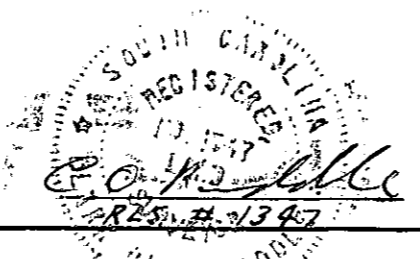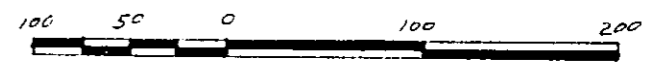

C.O. RIDDLE SURVEYING CO. Greenville, S.C. 11801