


Legend: I.O. --- Old Iron Pin
I.N. --- New Iron Pin

FILED
GREENVILLE CO., S.C.
JUL 12 10 06 AM '85
DONNIE S. TANKERSLEY
R.M.C.

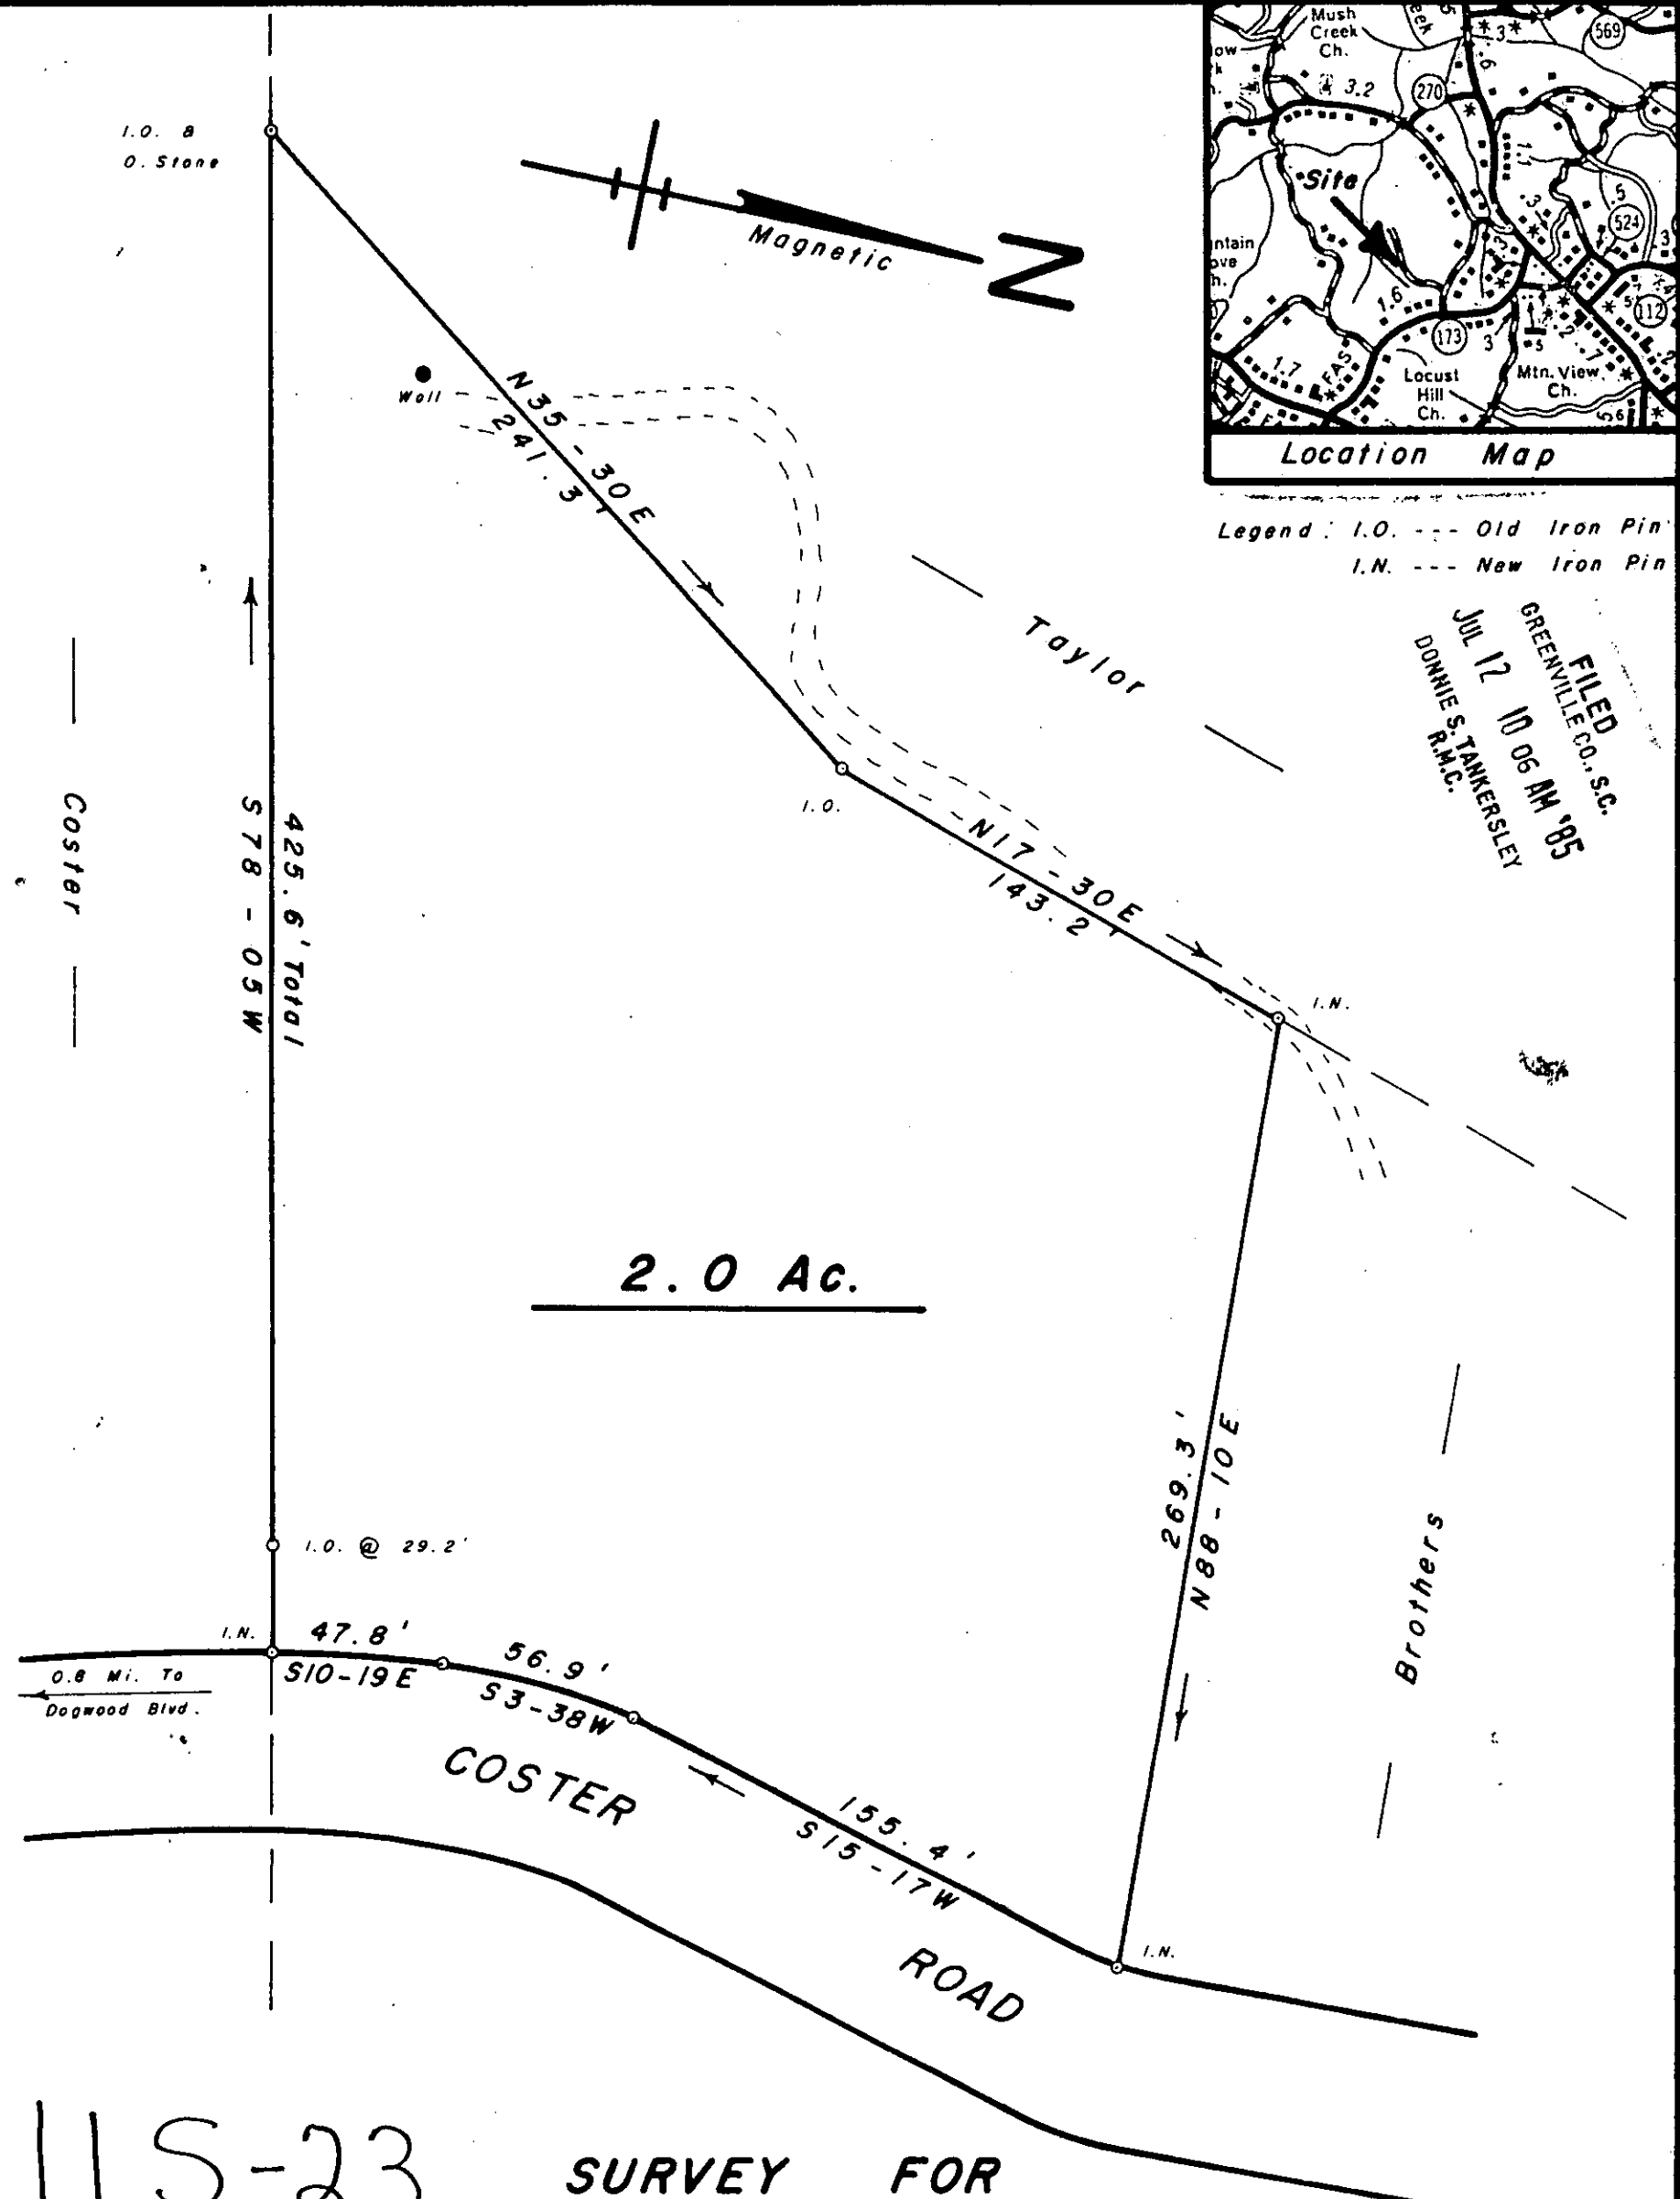


115-23 SURVEY FOR
RON 1424 VAN DEN MEIRACKER
NEAR LOCUST HILL GREENVILLE CO.

MAY 13, 1985

JUL 12 1985

SCALE: 1" = 50'

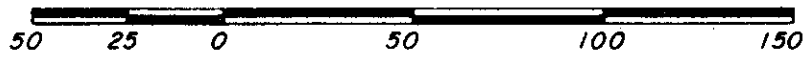

W. R. WILLIAMS, JR.
ENGINEER/SURVEYOR
P. E. & L. S. No. 3979
15 S. MAIN STREET
TRAVELERS REST, S. C.
29690

"I hereby certify that the ratio of precision of the field survey is 1/5000' as shown hereon and the area was determined by D.M.D. method of area calculation."

W.R. Williams, Jr. P. E. & L. S. No. 3979