


MICROFILMED



FILED
GREENVILLE CO., S.C.

JUL 24 9 51 AM '85

DONNIE S. TANKERSLEY
R.M.C.

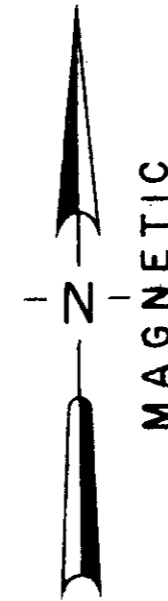

LOCATION MAP

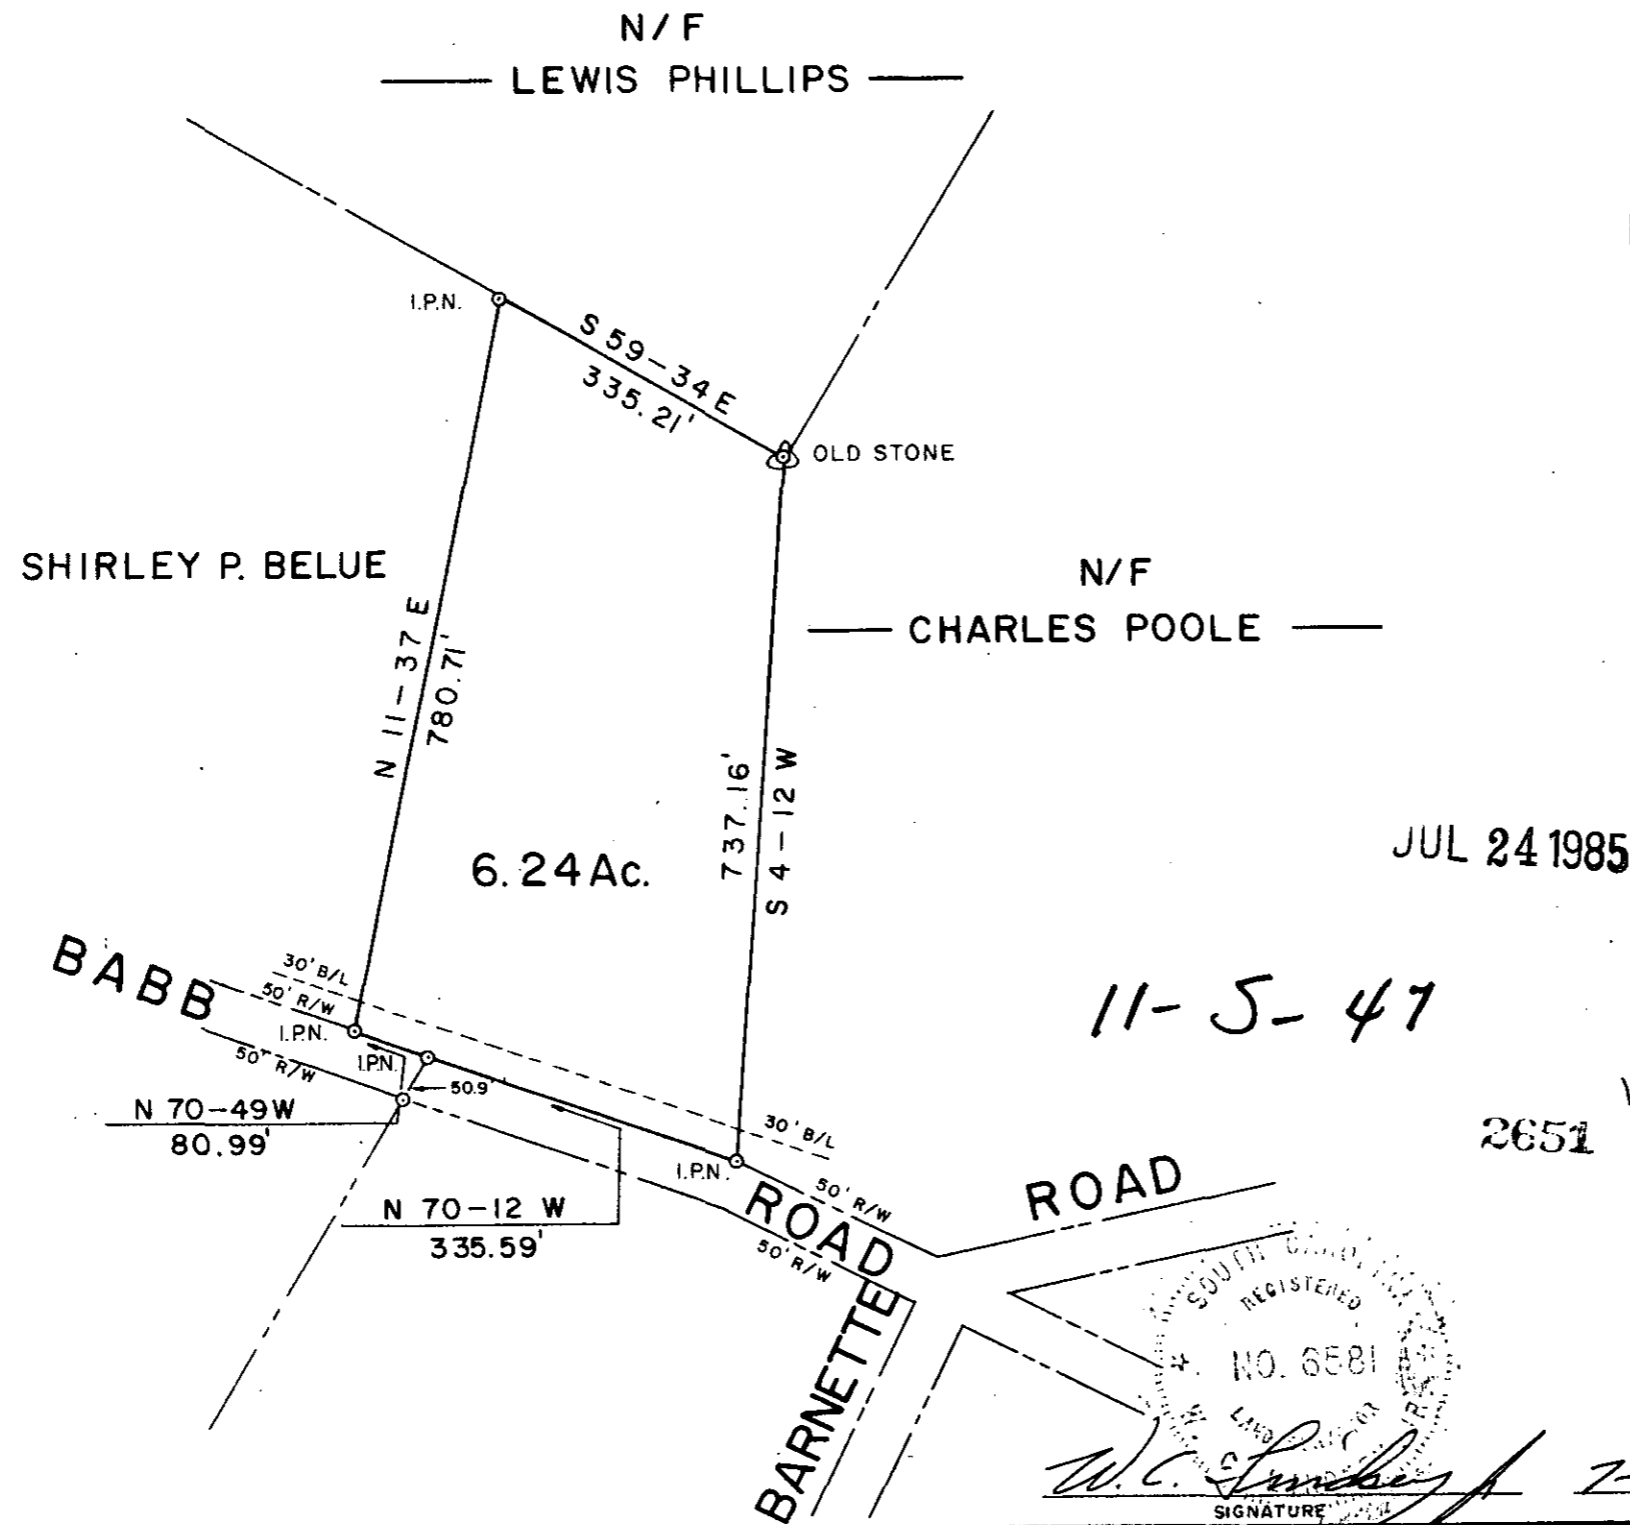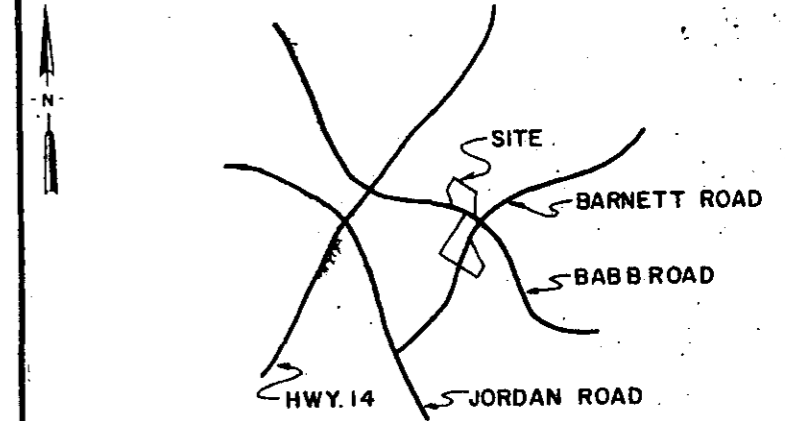

○	I.P. SET	△	STONE
●	I.P. FOUND	⊙	R.R. SPIKE
⊕	NAIL & CAP SET	⊕	NAIL & CAP FOUND

I hereby certify that the ratio of precision of the field survey is 1/7000 as shown hereon and the area was determined by the coordinate method of area calculation.

I hereby certify that the measurements as shown on this plot are correct and that there are no encroachments or projections other than shown.

This property is subject to all easements, zoning ordinances and rights of way, of record or not of record, if any.

JUL 24 1985


11-5-47

2651

PROPERTY OF
P.S. POOLE ESTATES

SURVEYED FOR
CHARLES HARRY POOLE

GREENVILLE COUNTY SOUTH CAROLINA

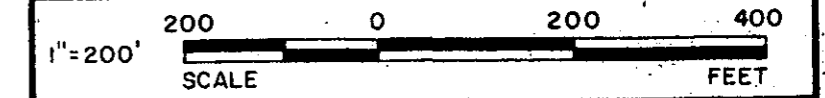

DRAWN TDL	CHECK WCL	DATE 15 JULY 1985	JOB NO. 1796-173
--------------	--------------	----------------------	---------------------

LINDSEY & ASSOCIATES
HWY. 253 RT. 1, TAYLORS S.C. 29687
LAND & HYDROGRAPHIC SURVEYORS

REGISTERED
NO. 6581
W.C. Lindsey
SIGNATURE

7-15-85
DATE

THE PRINT MACHINE, INC. NS3413