


FILED  
GREENVILLE CO., S.C.  
AUG 1 11 17 AM '85  
DONNIE S. TANKERSLEY  
R.M.C.

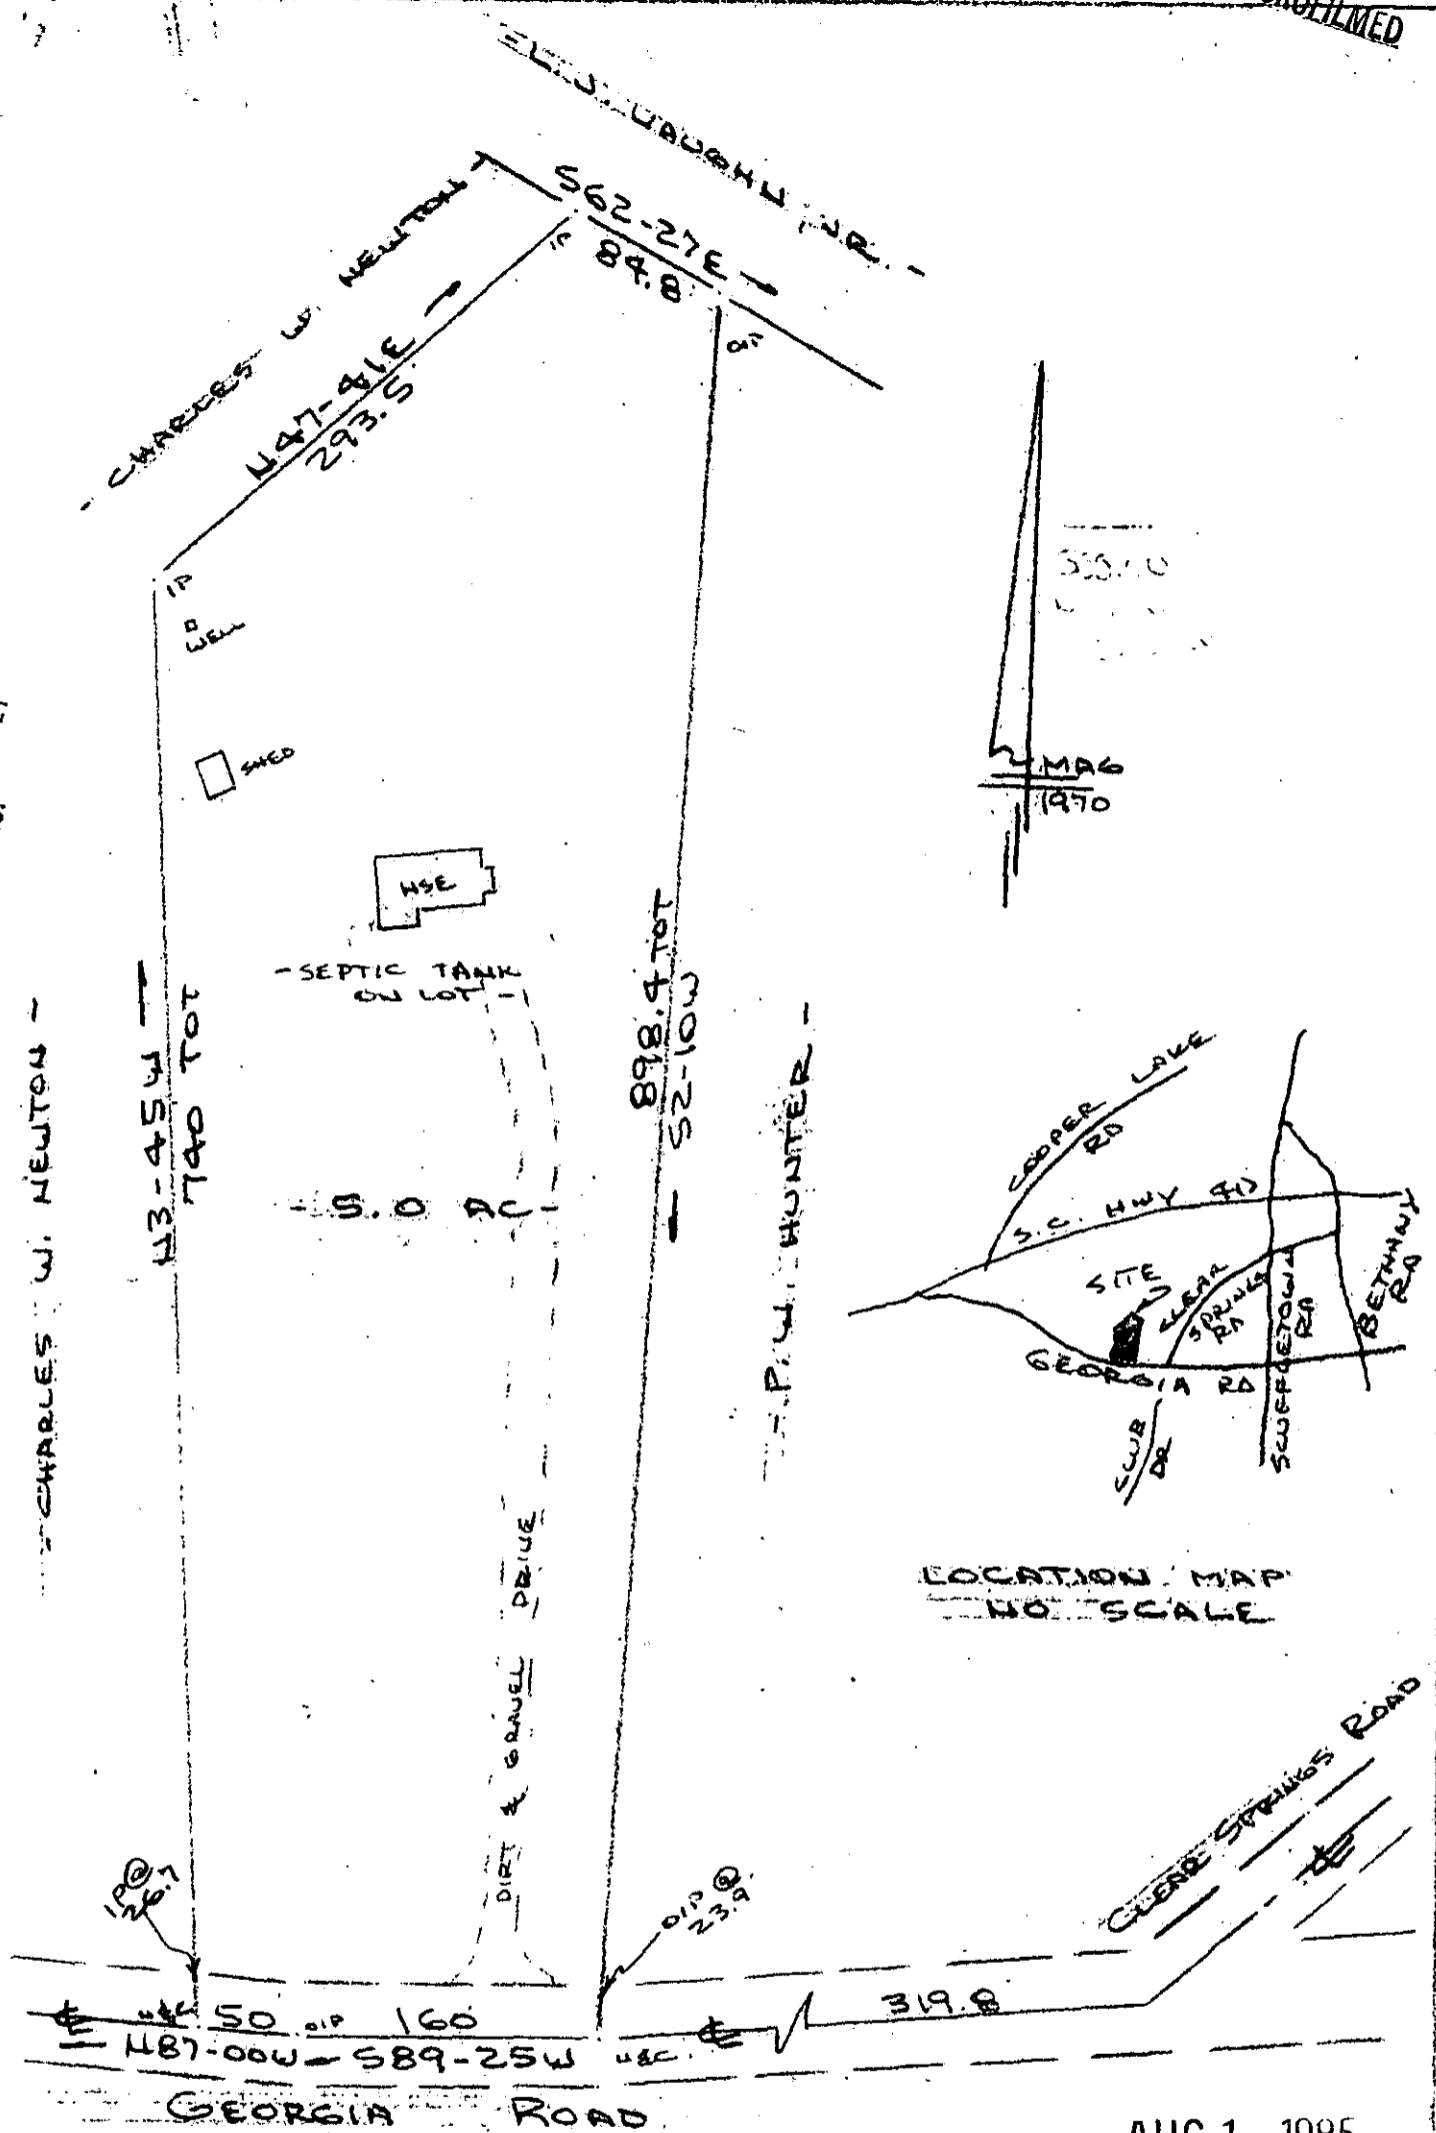


LOCATION MAP  
NO SCALE

SC10 -- 1-AU 185 041 5.00CI

SURVEY FOR  
GARRY K. CHAMBERS & KARIN D. CHAMBERS  
NEAR SIMPSONVILLE, GREENVILLE CO., S.C.  
SCALE: 1"=100' 12 JULY 1985

AUG 1 1985

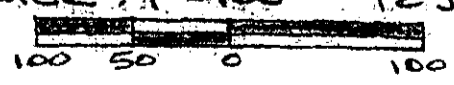

11-5-61

I Certify That The Ratio Of Precision Of The Field Survey  
Is  $1/5000^+$  As Shown Hereon And That The Area  
Determined By D.M.D. Method Of Area Calculations

*R. B. Bruce*  
R. B. BRUCE, RLS #1952

CAROLINA SURVEYING CO. Recordable Plat  
112 MAINLY ST.  
GREENVILLE, S.C.  
555.2-1-PT 2.3 (5876)