


Legend : I.O. --- Old Iron Pin
I.N. --- New Iron Pin

Reference : See Plat Of Property Of B. F. Marchbanks Estate By Terry T. Dill , October 1965 .

ROE FORD ROAD

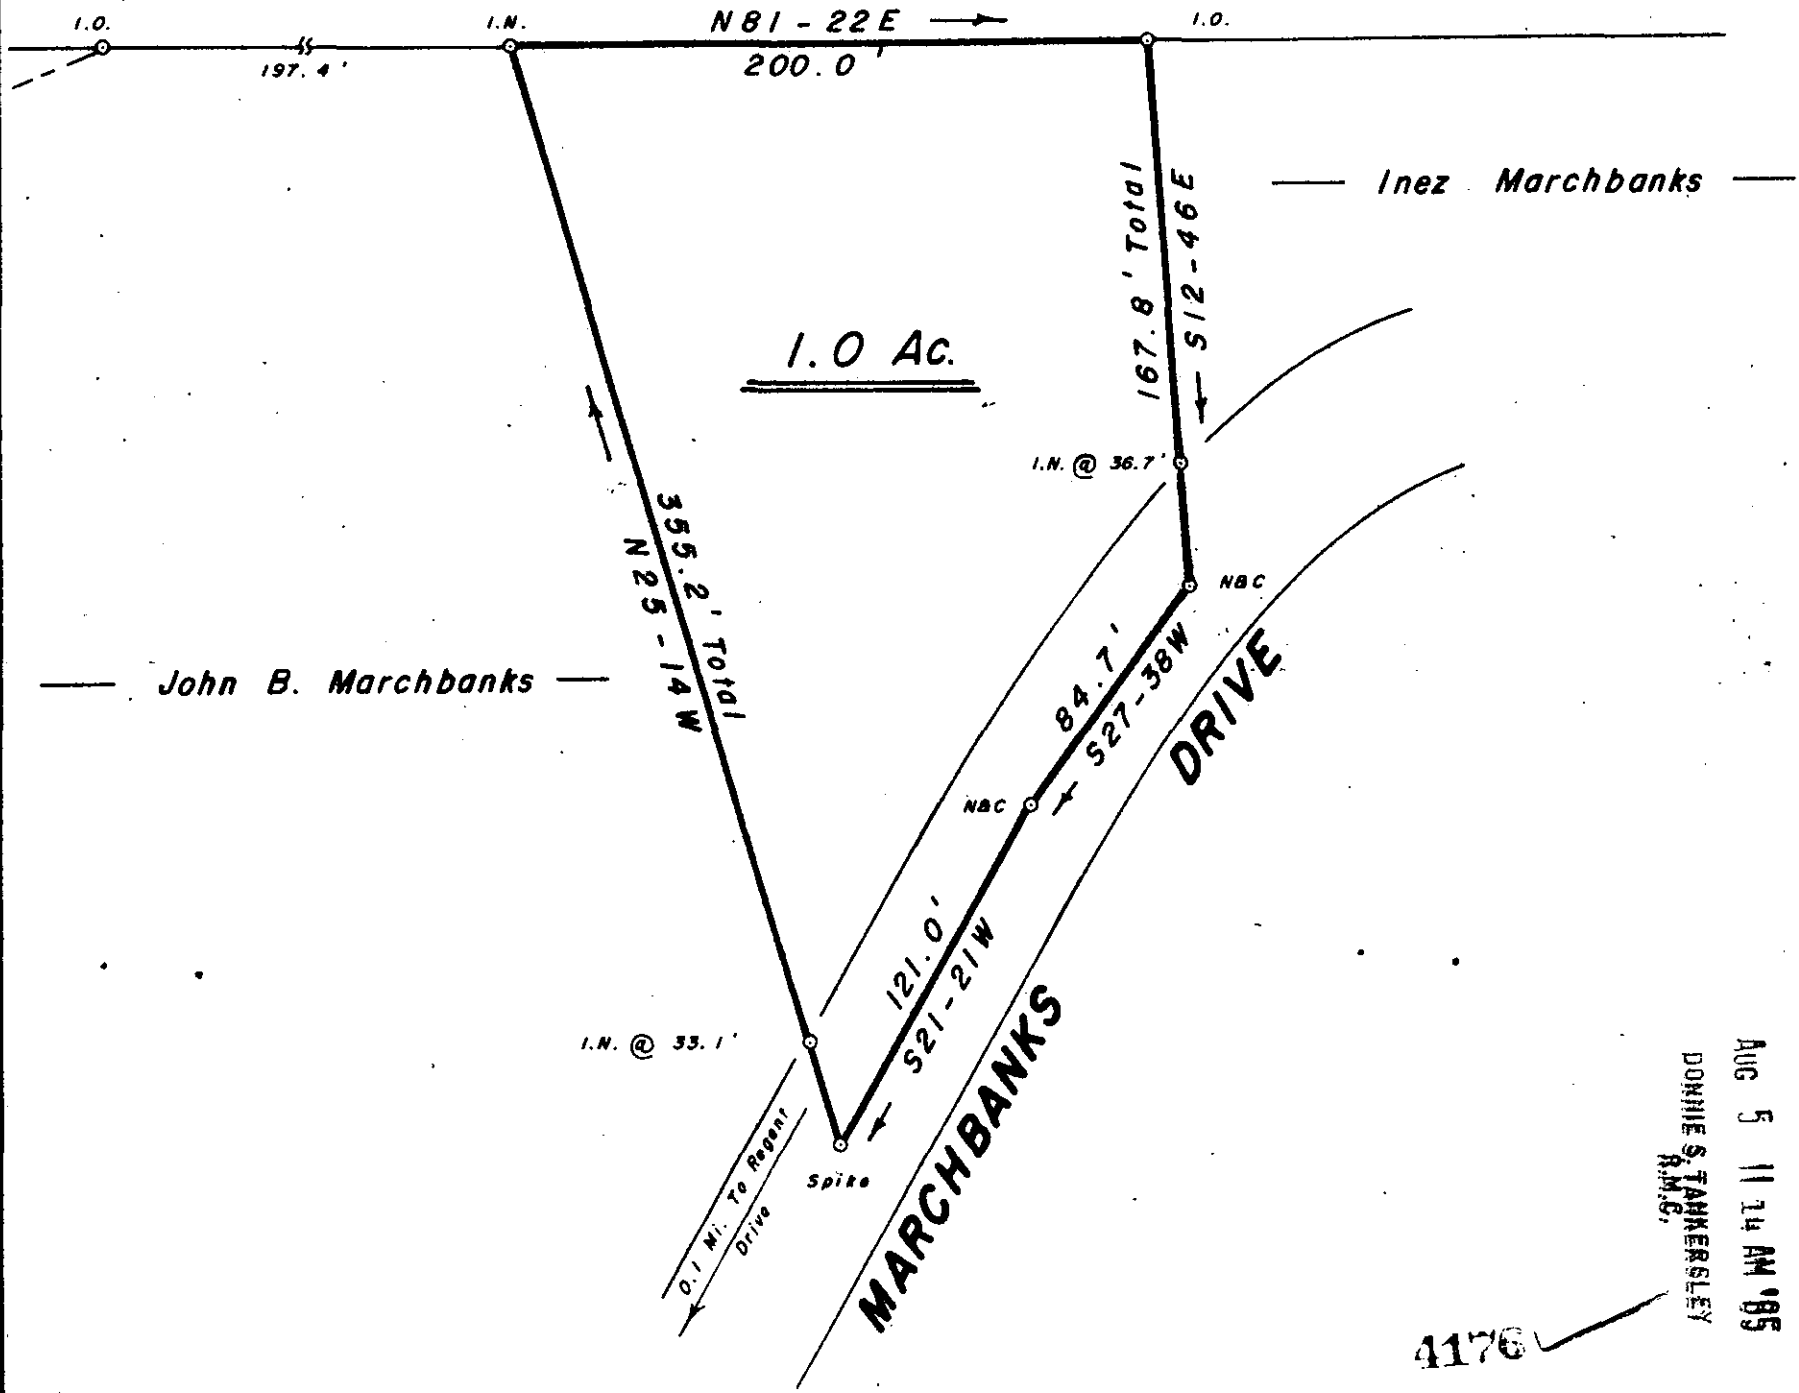

FILED
GREENVILLE CO., S.C.
AUG 5 11 14 AM '85
DONNIE S. TANKERSLEY
R.M.C.

SURVEY FOR

11-5-68

MICHAEL

HUGHES

AUG 5 1985


NEAR TRAVELERS REST

GREENVILLE CO.

SOUTH CAROLINA

JUNE 18, 1985

SCALE: 1" = 60'

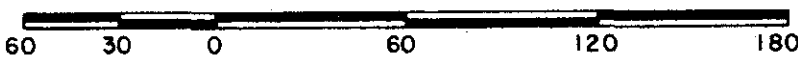

W. R. WILLIAMS, JR.
ENGINEER / SURVEYOR
P. E. & L. S. No. 3979
15 S. MAIN STREET
TRAVELERS REST, S. C.
29690

"I hereby certify that the ratio of precision of the field survey is 1/5000 as shown hereon and the area was determined by DMD method of area calculation."

WRW

i.d.b.

470 - 1 - Pt. of 1.2

F.B. 80

W. R. Williams, Jr. P. E. & L. S. No. 3979