


FILED
GREENVILLE CO., S.C.
AUG 9 8 51 AM '85
DONNIE S. TANKERSLEY
R.M.C.

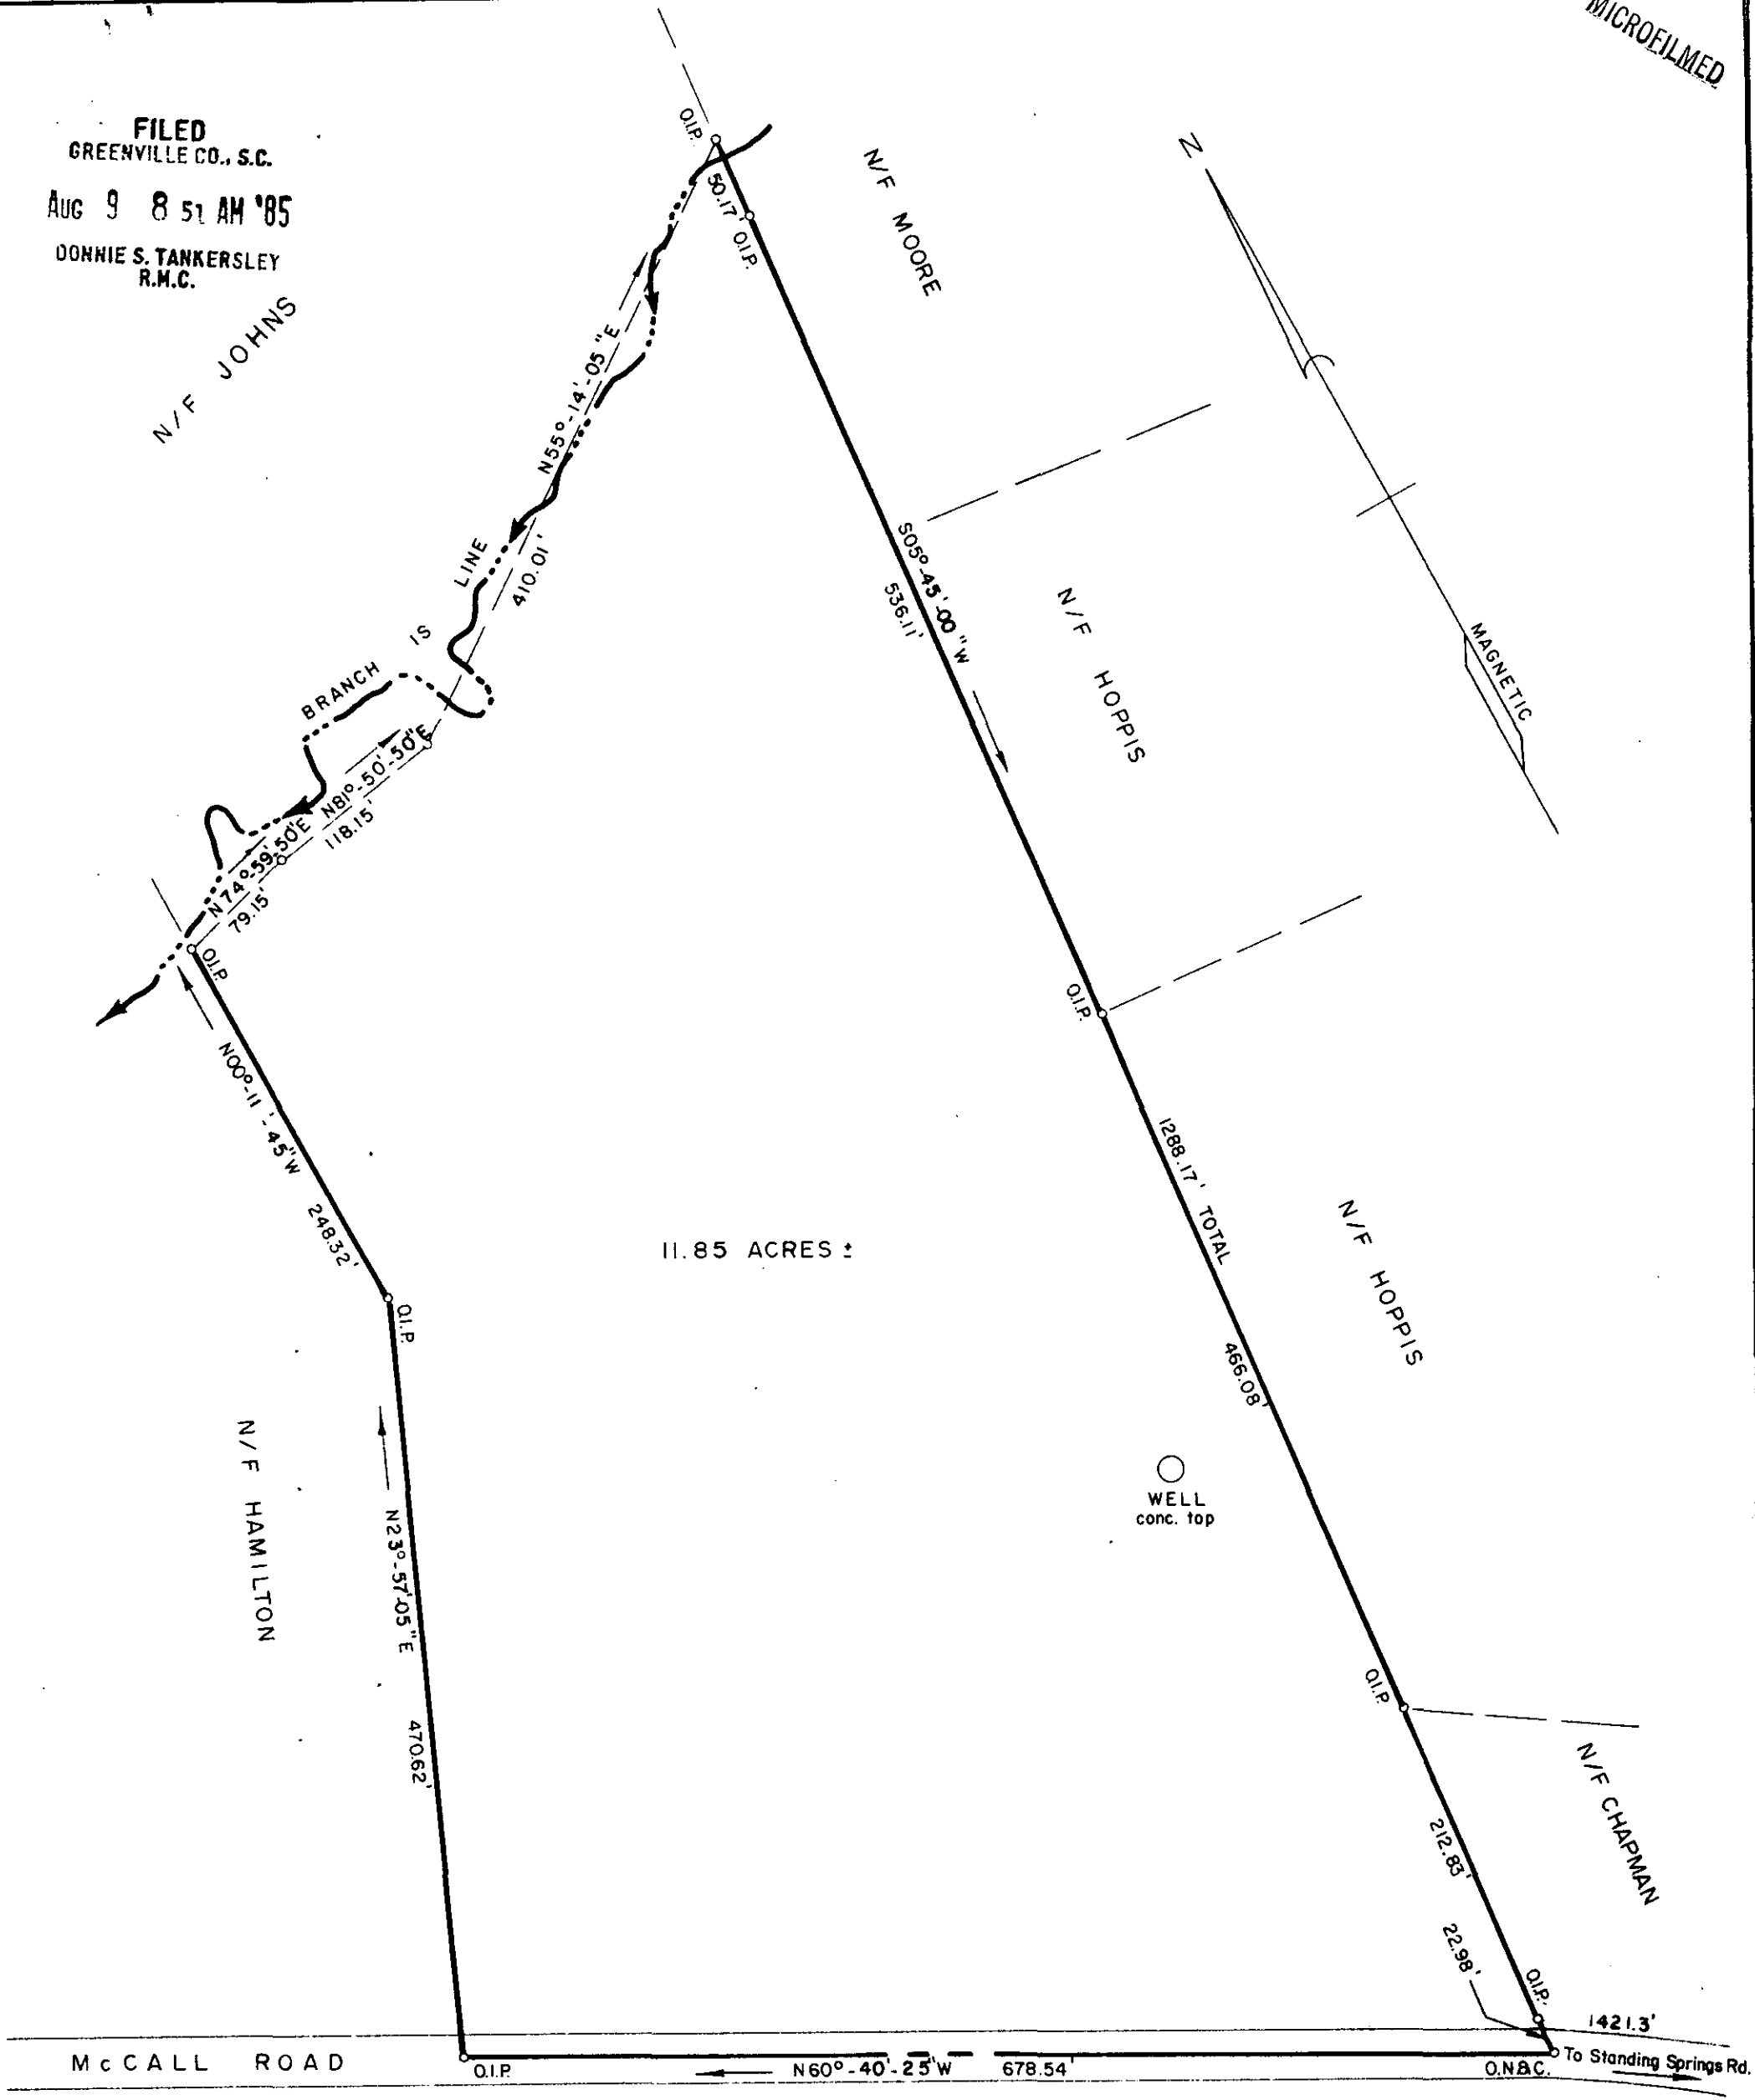

11.85 ACRES ±

AUG 9 1985


11-5-77 4898

PROPERTY OF
**MARILYN C. DRISCOLL, STEPHEN DRISCOLL,
KENNETH DRISCOLL & KATHERINE M. HERGENROTHER**

NEAR SIMPSONVILLE, GREENVILLE COUNTY, S.C.

AUGUST 1, 1985 SCALE 1" = 100'

Surveyed by: Richard D. Wooten, Jr.
Greenville, South Carolina
Wooten

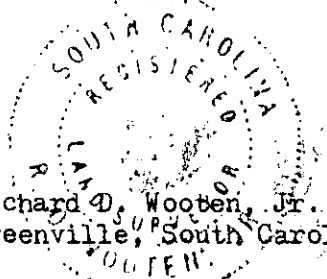

References: Tax Map Sheet 574.1-1-24.3
Deed Book 112, pages 394 and 395.
Plat Book 6S page 25