
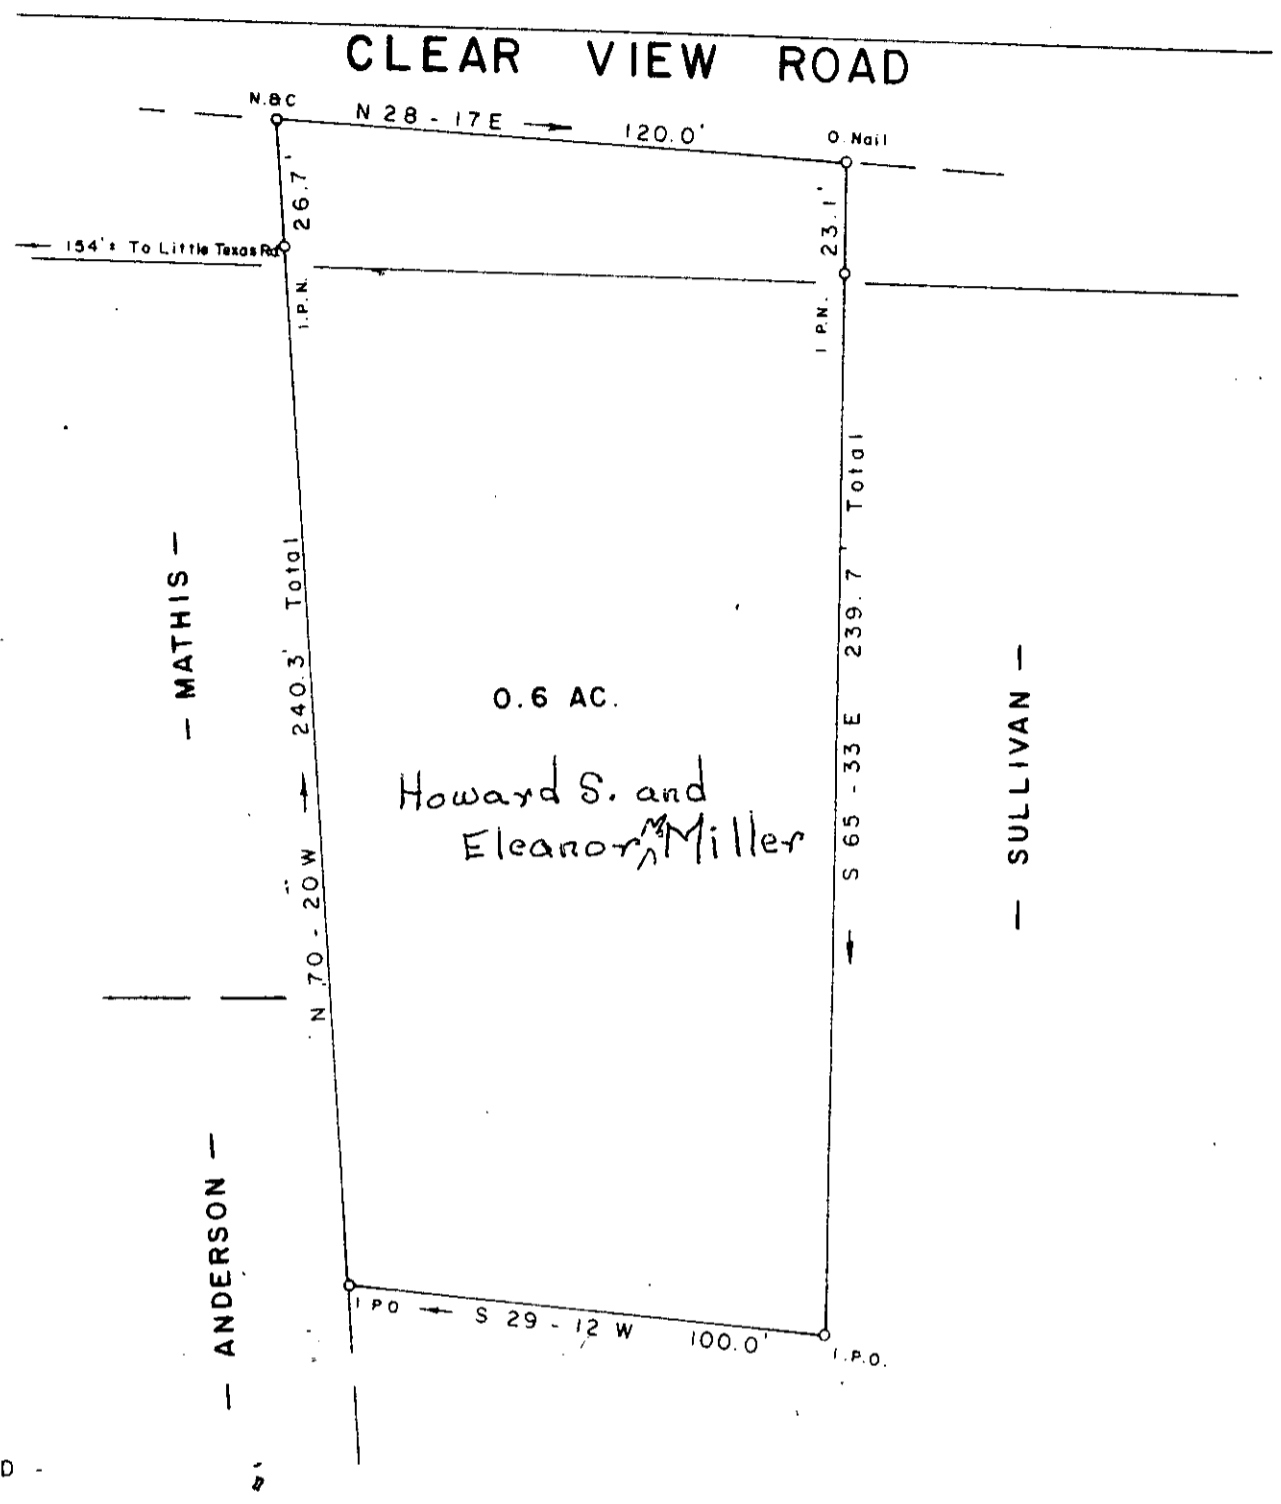


FILED  
GREENVILLE CO., S.C.  
AUG 9 11 47 AM '85  
DONNIE S. TANKERSLEY  
R.M.C.

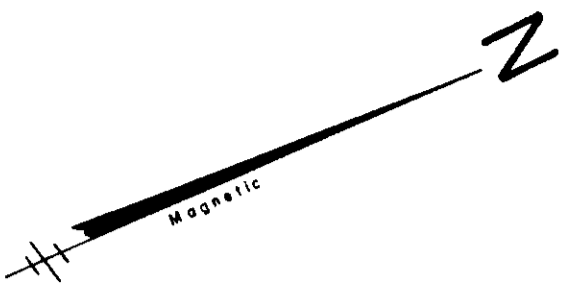

Note  
Reference Plat Book DD -  
Page 67B.

SURVEY FOR

**HOWARD MILLER**

NEAR TRAVELERS REST GREENVILLE COUNTY  
SOUTH CAROLINA


MAY 17, 1985 AUG 9 1985


115-78

4810

I Hereby Certify That The Ratio Of Precision  
Of The Field Survey is 1/5000 As Shown  
Hereon And The Area Was Determined By Computer.

*Jeffery M. Plumblee*  
 LAND SURVEYOR # 7881  
 STATE OF SOUTH CAROLINA

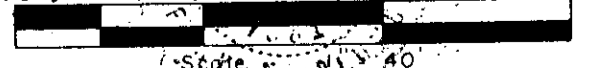

  
**JEFFERY M. PLUMBLEE, INC.**  
 LAND SURVEYING

P O BOX 788  
 TRAVELERS REST S C 29690 (803) 834-4426

mb 5.00 B 1801