

MICROFILMED




PAULINE B. LORNELL

LOCKABY

BLANCHE S. VANN

LUCILLE G. MCKINNEY

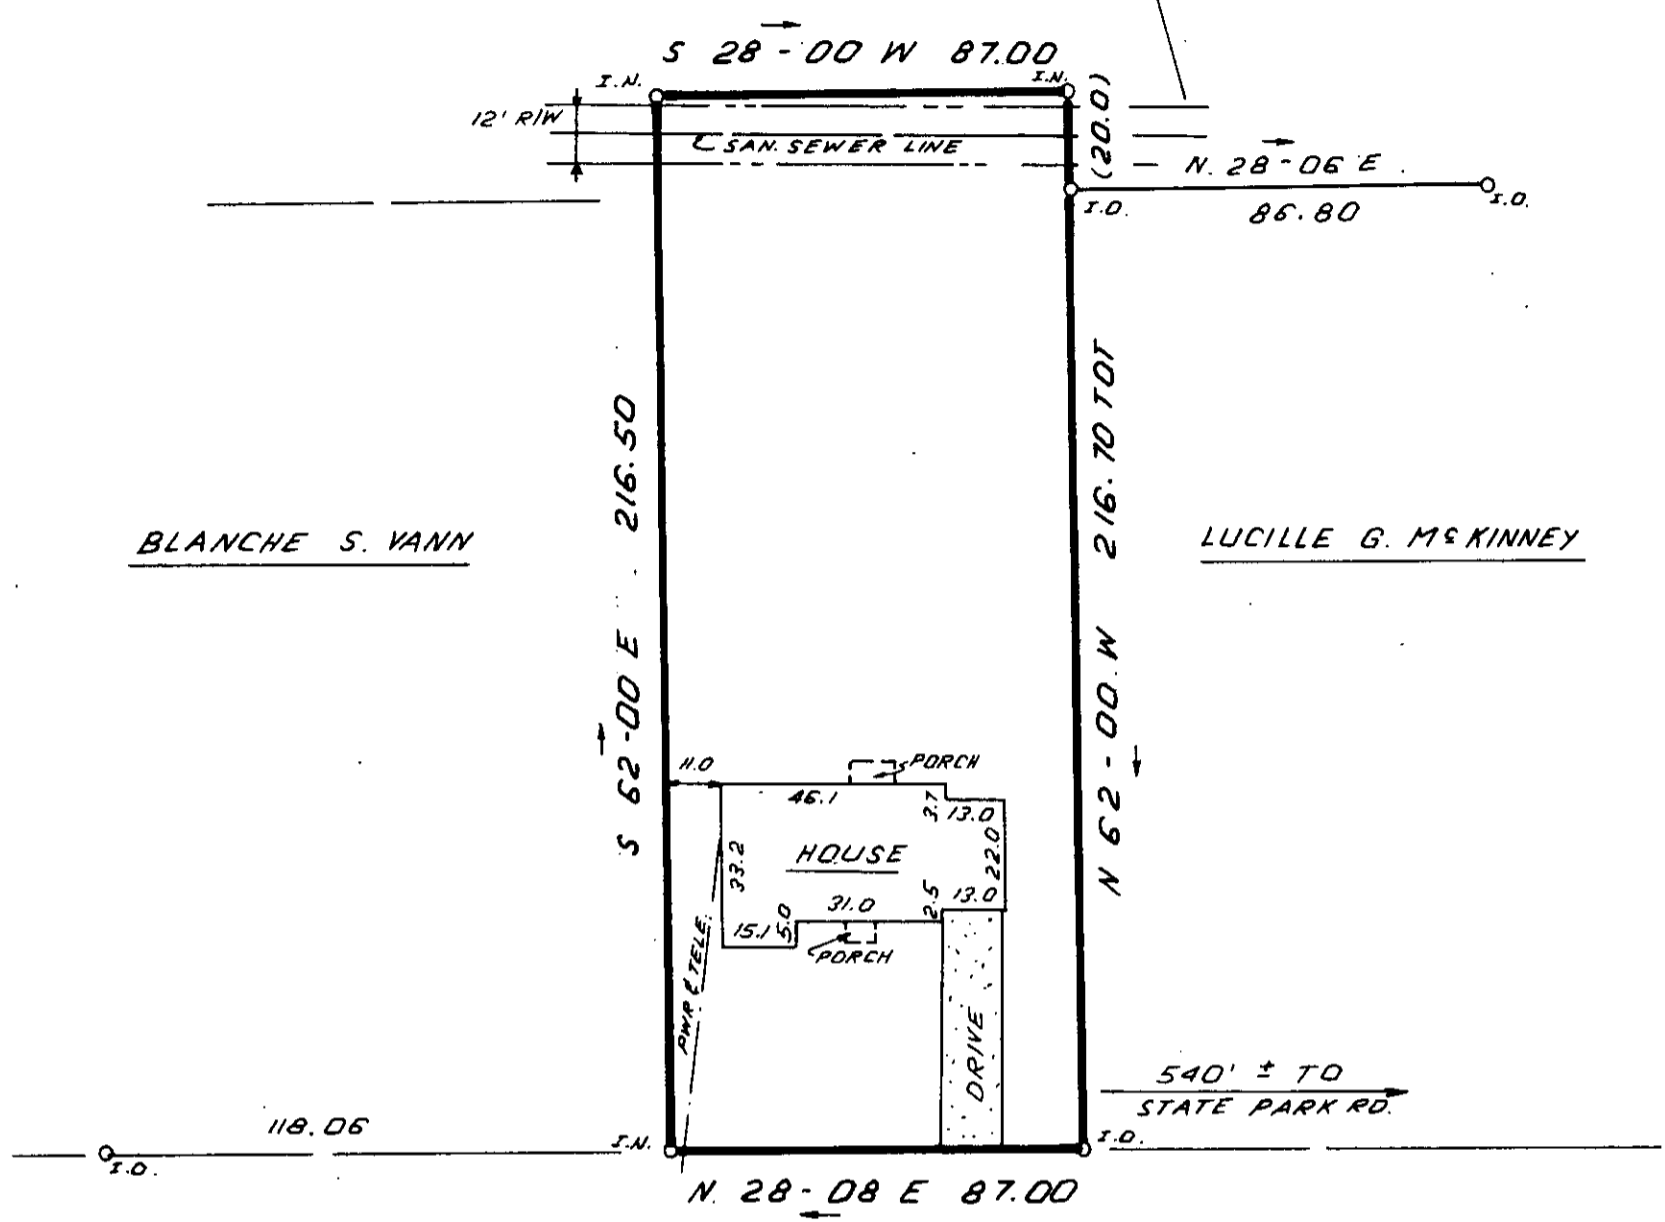

POINSETT HIGHWAY

FILED
 GREENVILLE CO., S.C.
 AUG 12 9 36 AM '85
 DONNIE S. TANKERSLEY
 R.M.C.

4963

SURVEY FOR
 RICHARD A. BALLENGER
 AUDREY R. BALLENGER

11-5-79 AUG 12 1985


CITY OF TRAVELERS REST, GREENVILLE COUNTY, S.C.

JULY - 29 - 1985

FB # 81

BLOCK BOOK 490 - 4 - 7

SCALE: 1" = 40'

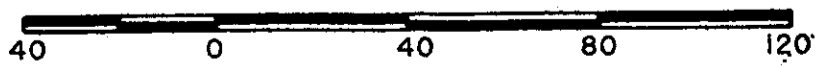

WRW

W. R. WILLIAMS, JR.
 ENGR. / SURVEYOR, Inc.
 P. E. & L. S. No. 3979
 15 S. MAIN STREET
 TRAVELERS REST, S. C.
 29690

I hereby certify that the ratio of precision of the field survey is 1/10,000 as shown hereon and the area was determined by D.M.D. method of area calculation.

W. R. Williams, Jr.
 WILLIAMS

P. E. & L. S. No. 3979