
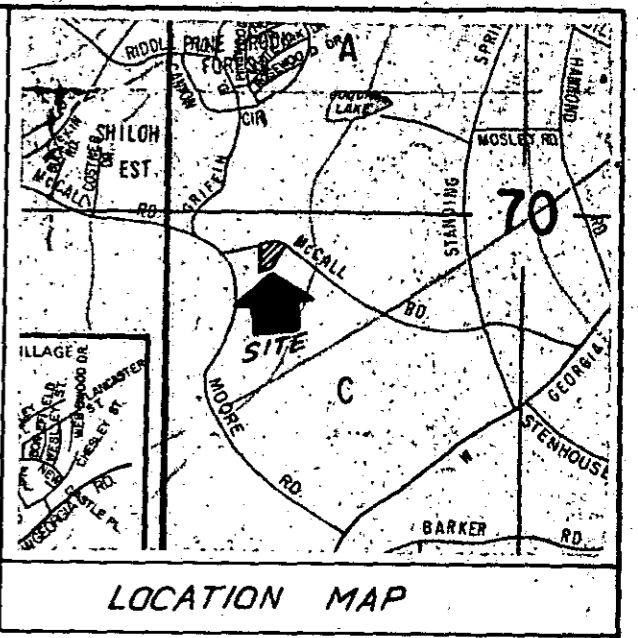



FILED
 GREENVILLE CO., S.C.
 SEP 23 11 20 AM '85
 DONNIE S. TANKERSLEY
 R.M.C.

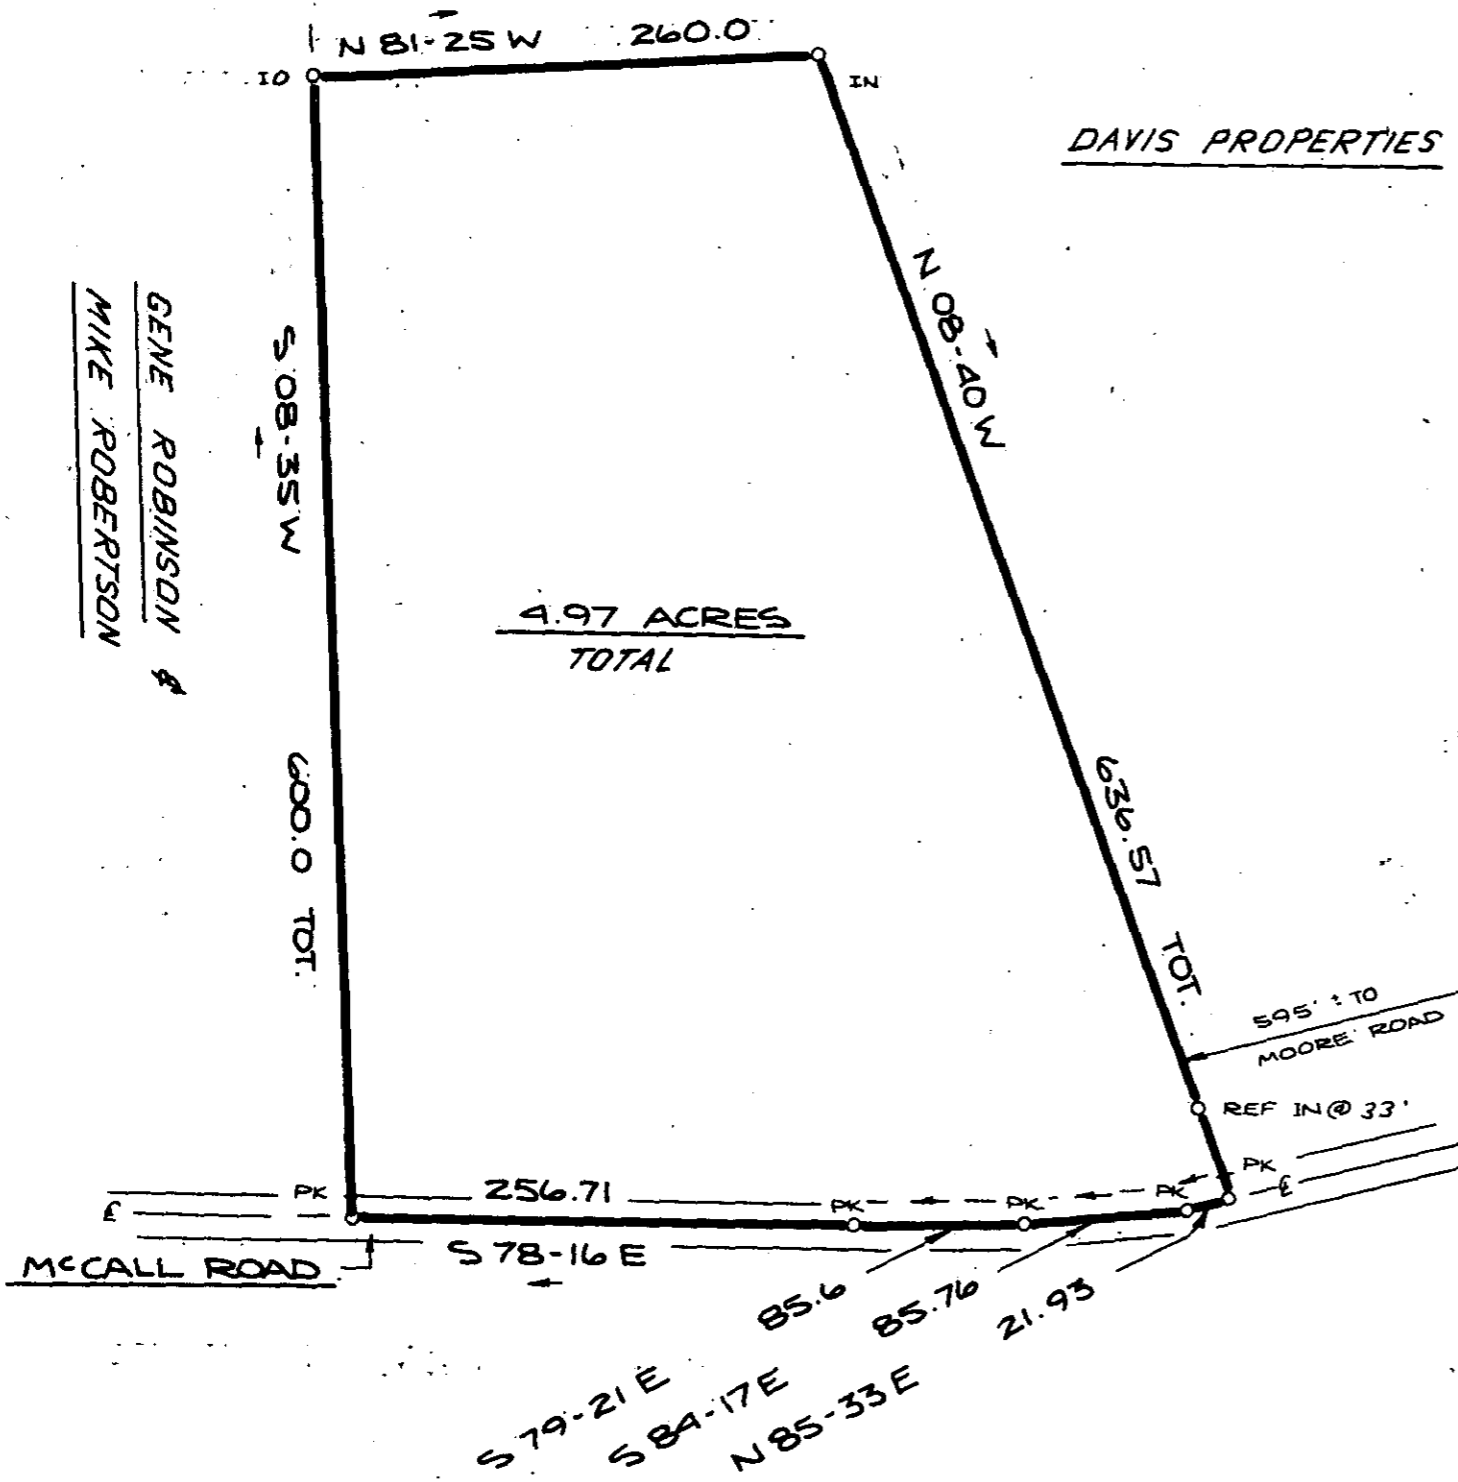

GENE ROBINSON
 MIKE ROBERTSON


SEP 23 1985

11 V-84
 10063

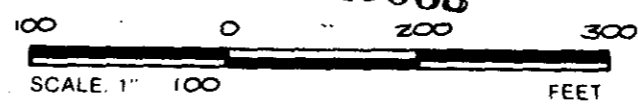

I hereby certify that the ratio of precision of the field survey is 1/5,000 as shown hereon and the area was determined by DMD Method.

James R. Freeland
 James R. Freeland RLS & PE 4781

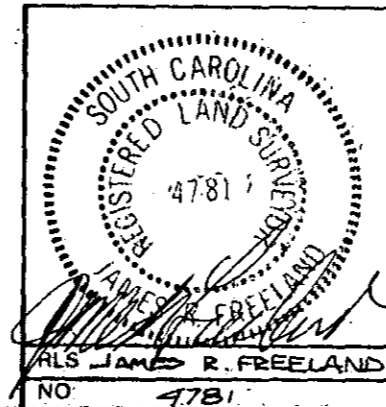

STATE OF SOUTH CAROLINA
 GREENVILLE COUNTY

SURVEY FOR
GARY McQUEEN

FREELAND & ASSOCIATES
 Engineers • Land Surveyors
 318 WEST STONE AVENUE,
 GREENVILLE, S.C.
 (803) 271-4924

PLAT BOOK	
DEED BOOK	
TAX MAP	
PARTY CHIEF	J.D.
DRAWN	DRS
DATE	9/5/85
DWG. NO.	13699