

DWG. NO. 13398



NIF C.J. & N.H. COX
548.2-1-8
D.B. 572-429

NIF DAVID & SUE MRUZ
548.2-1-9.3
D.B. 1216-171

FILED
GREENVILLE CO., S.C.
SEP 23 2 07 PM '85
DONNIE S. TANKERSLEY
R.M.C.

NIF BILLY & SHIRLEY HOWARD
548.2-1-15
D.B. 1230-614



NIF GUY & MARNA SNOW
548.2-1-14
D.B. 629-265

NIF CLARENCE GRESHAM
548.2-1-13
D.B. 658-42

10117

11V-86


REVISED: SEPT., 9-1985

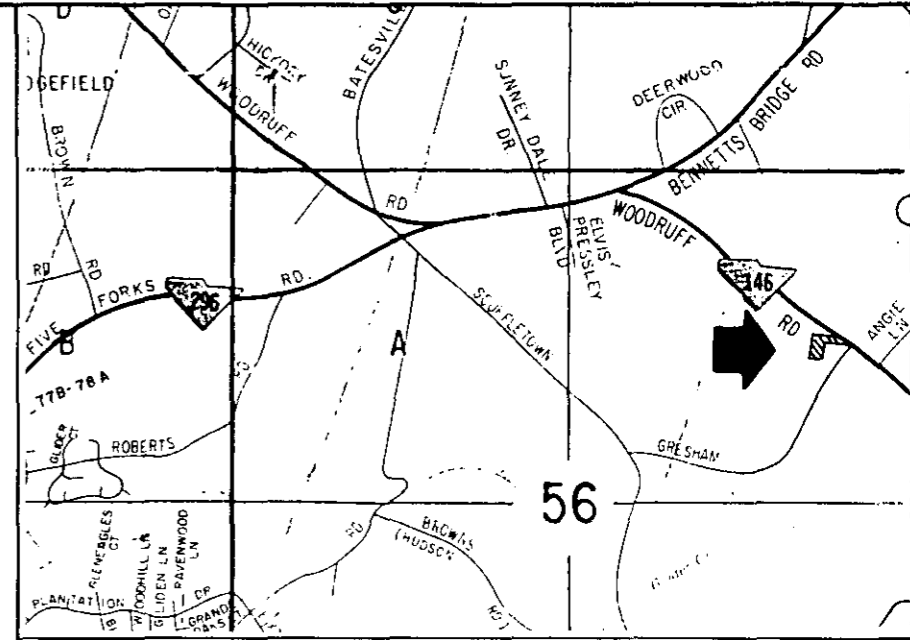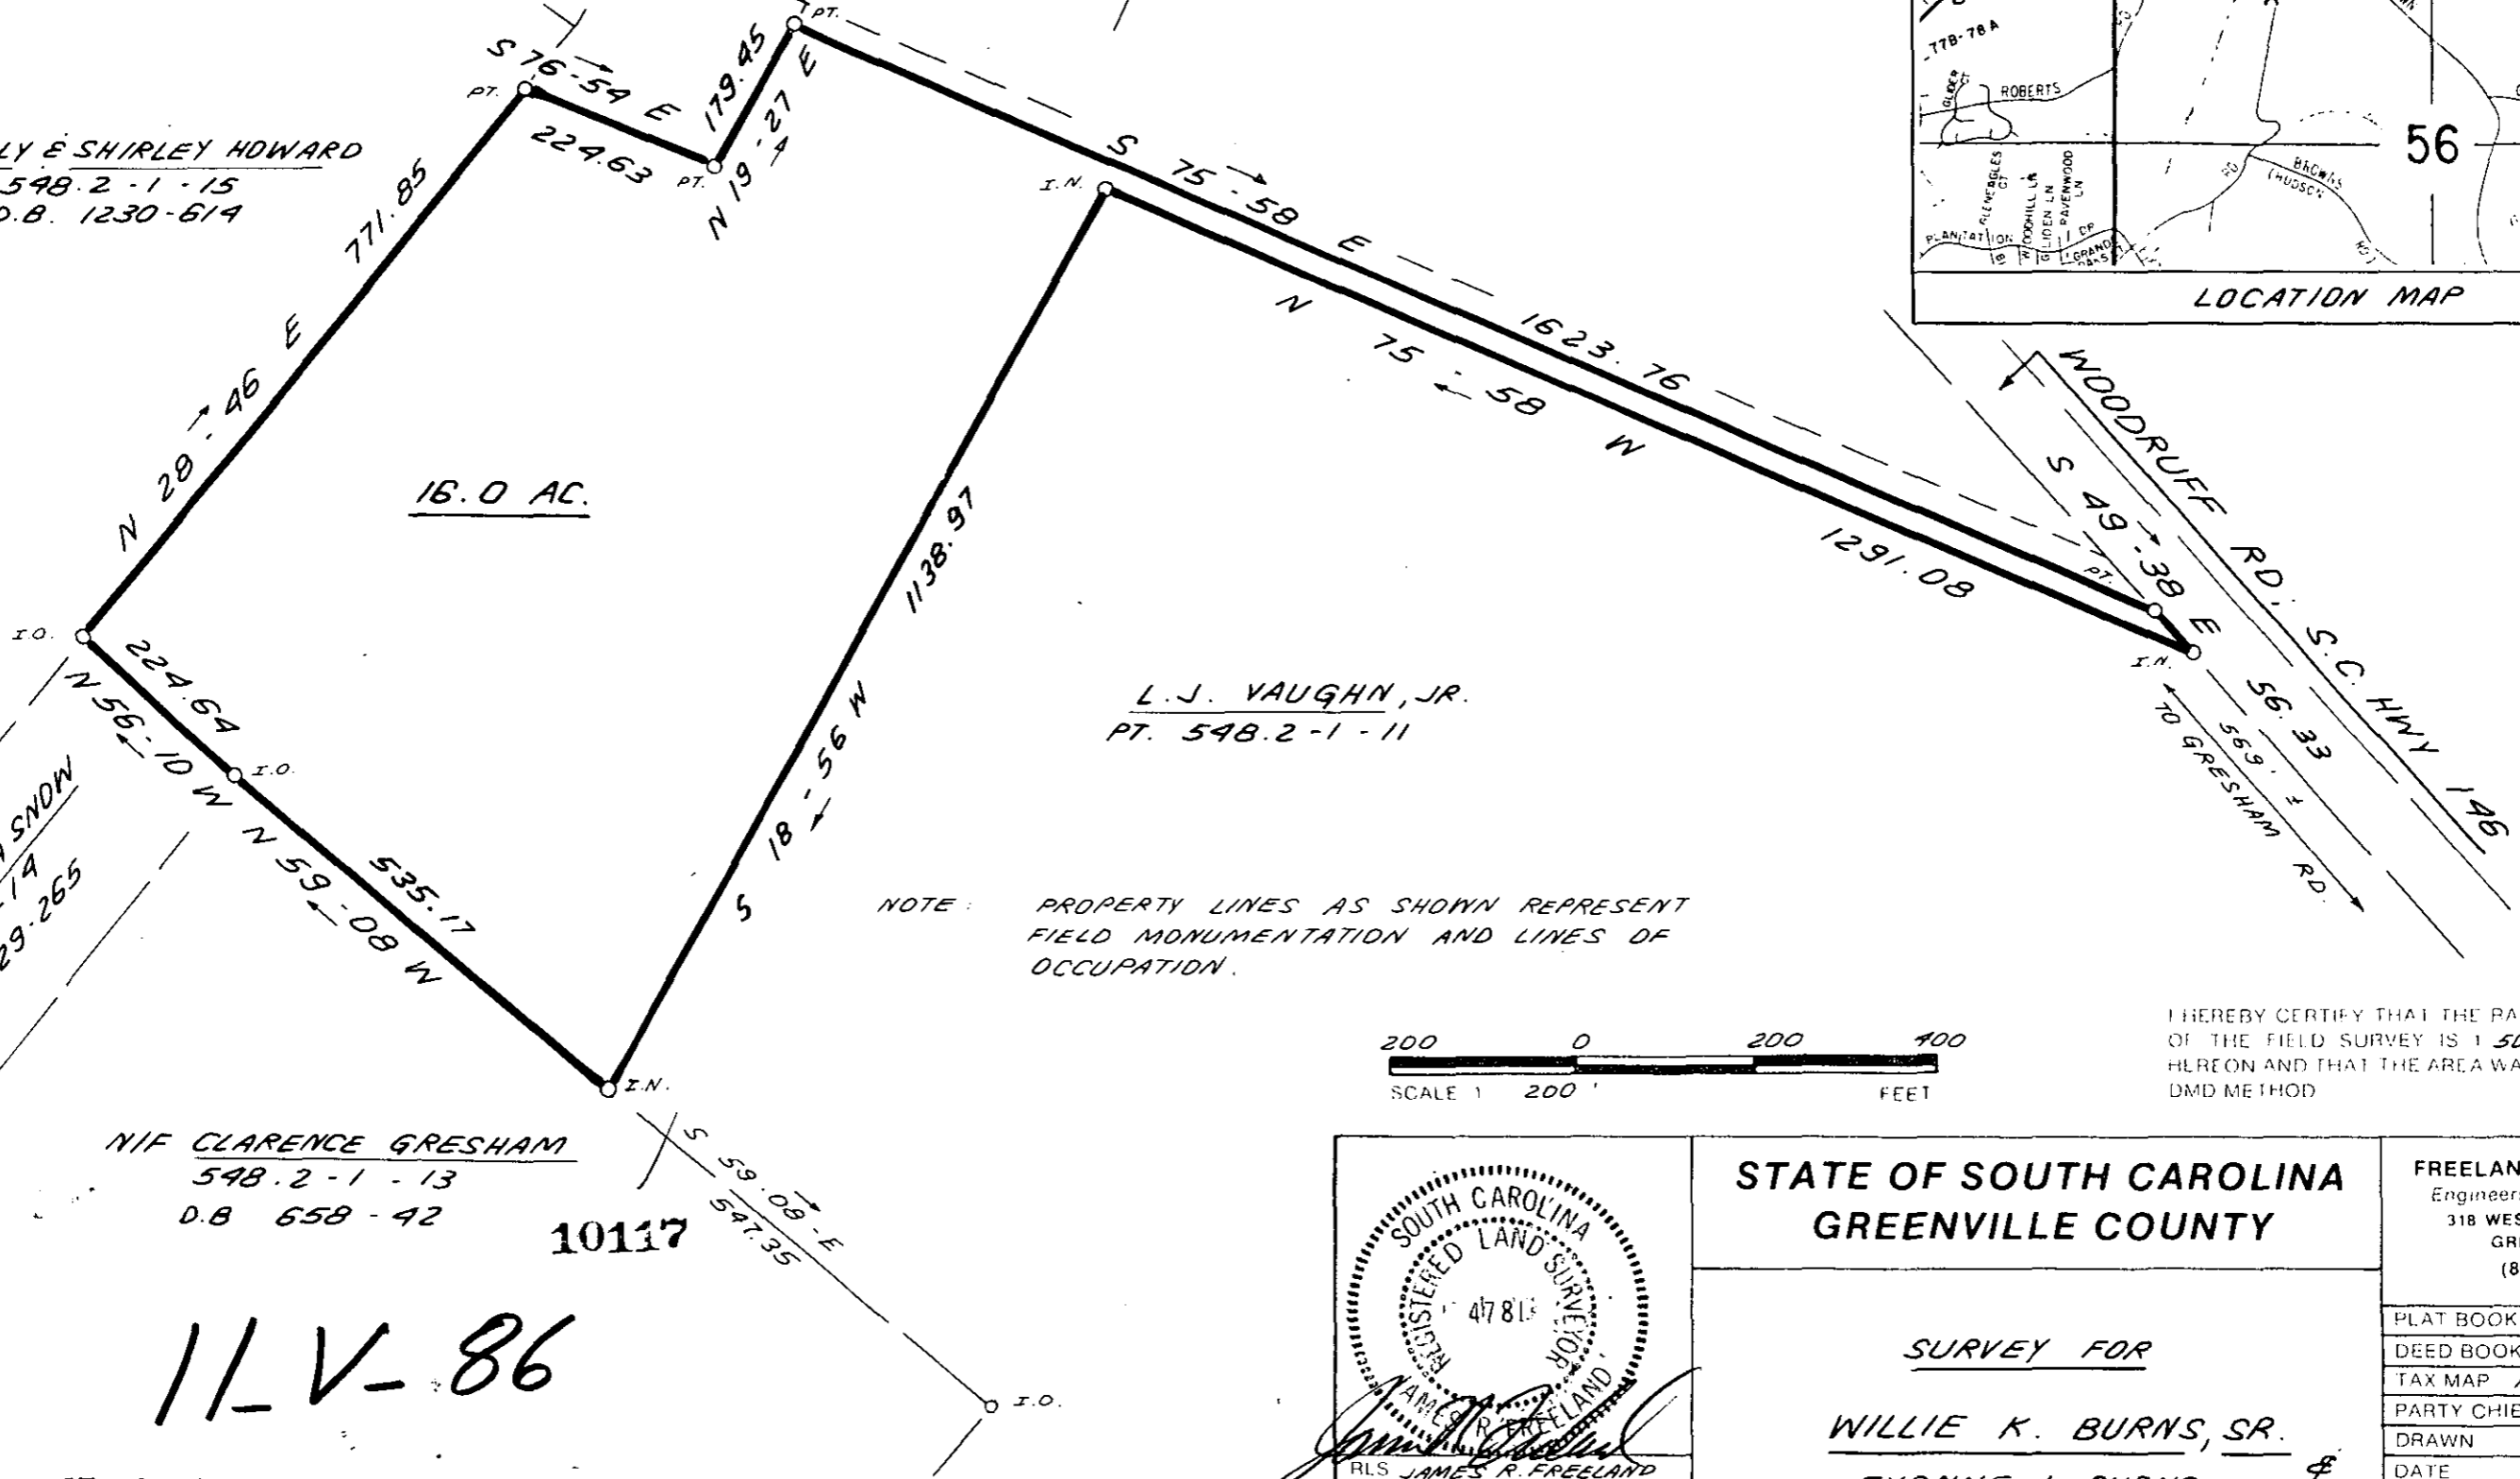

NOTE: PROPERTY LINES AS SHOWN REPRESENT FIELD MONUMENTATION AND LINES OF OCCUPATION.



I HEREBY CERTIFY THAT THE RATIO OF PRECISION OF THE FIELD SURVEY IS 1/5000 AS SHOWN HEREON AND THAT THE AREA WAS DETERMINED BY DMD METHOD

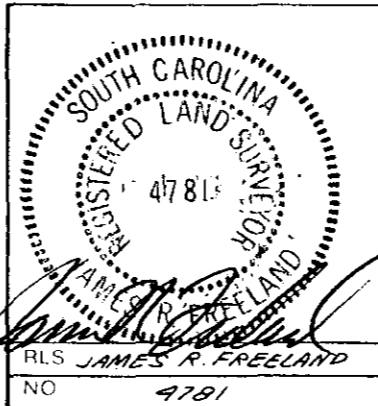

STATE OF SOUTH CAROLINA
GREENVILLE COUNTY

SURVEY FOR
WILLIE K. BURNS, SR.
EVONNE L. BURNS

FREELAND & ASSOCIATES Engineers • Land Surveyors 318 WEST STONE AVENUE. GREENVILLE, S.C. (803) 271-4924	
PLAT BOOK	
DEED BOOK	
TAX MAP	PT. 548.2-1-11
PARTY CHIEF	J.E.C.
DRAWN	K.E.G.
DATE	7-15-85
DWG NO	13398

MICROFILMED