


MA G
 FILED
 GREENVILLE CO., S.C.
 SEP 27 3 44 PM '85
 DONNIE S. TANKERSLEY
 R.M.C.

LA MONT LANE

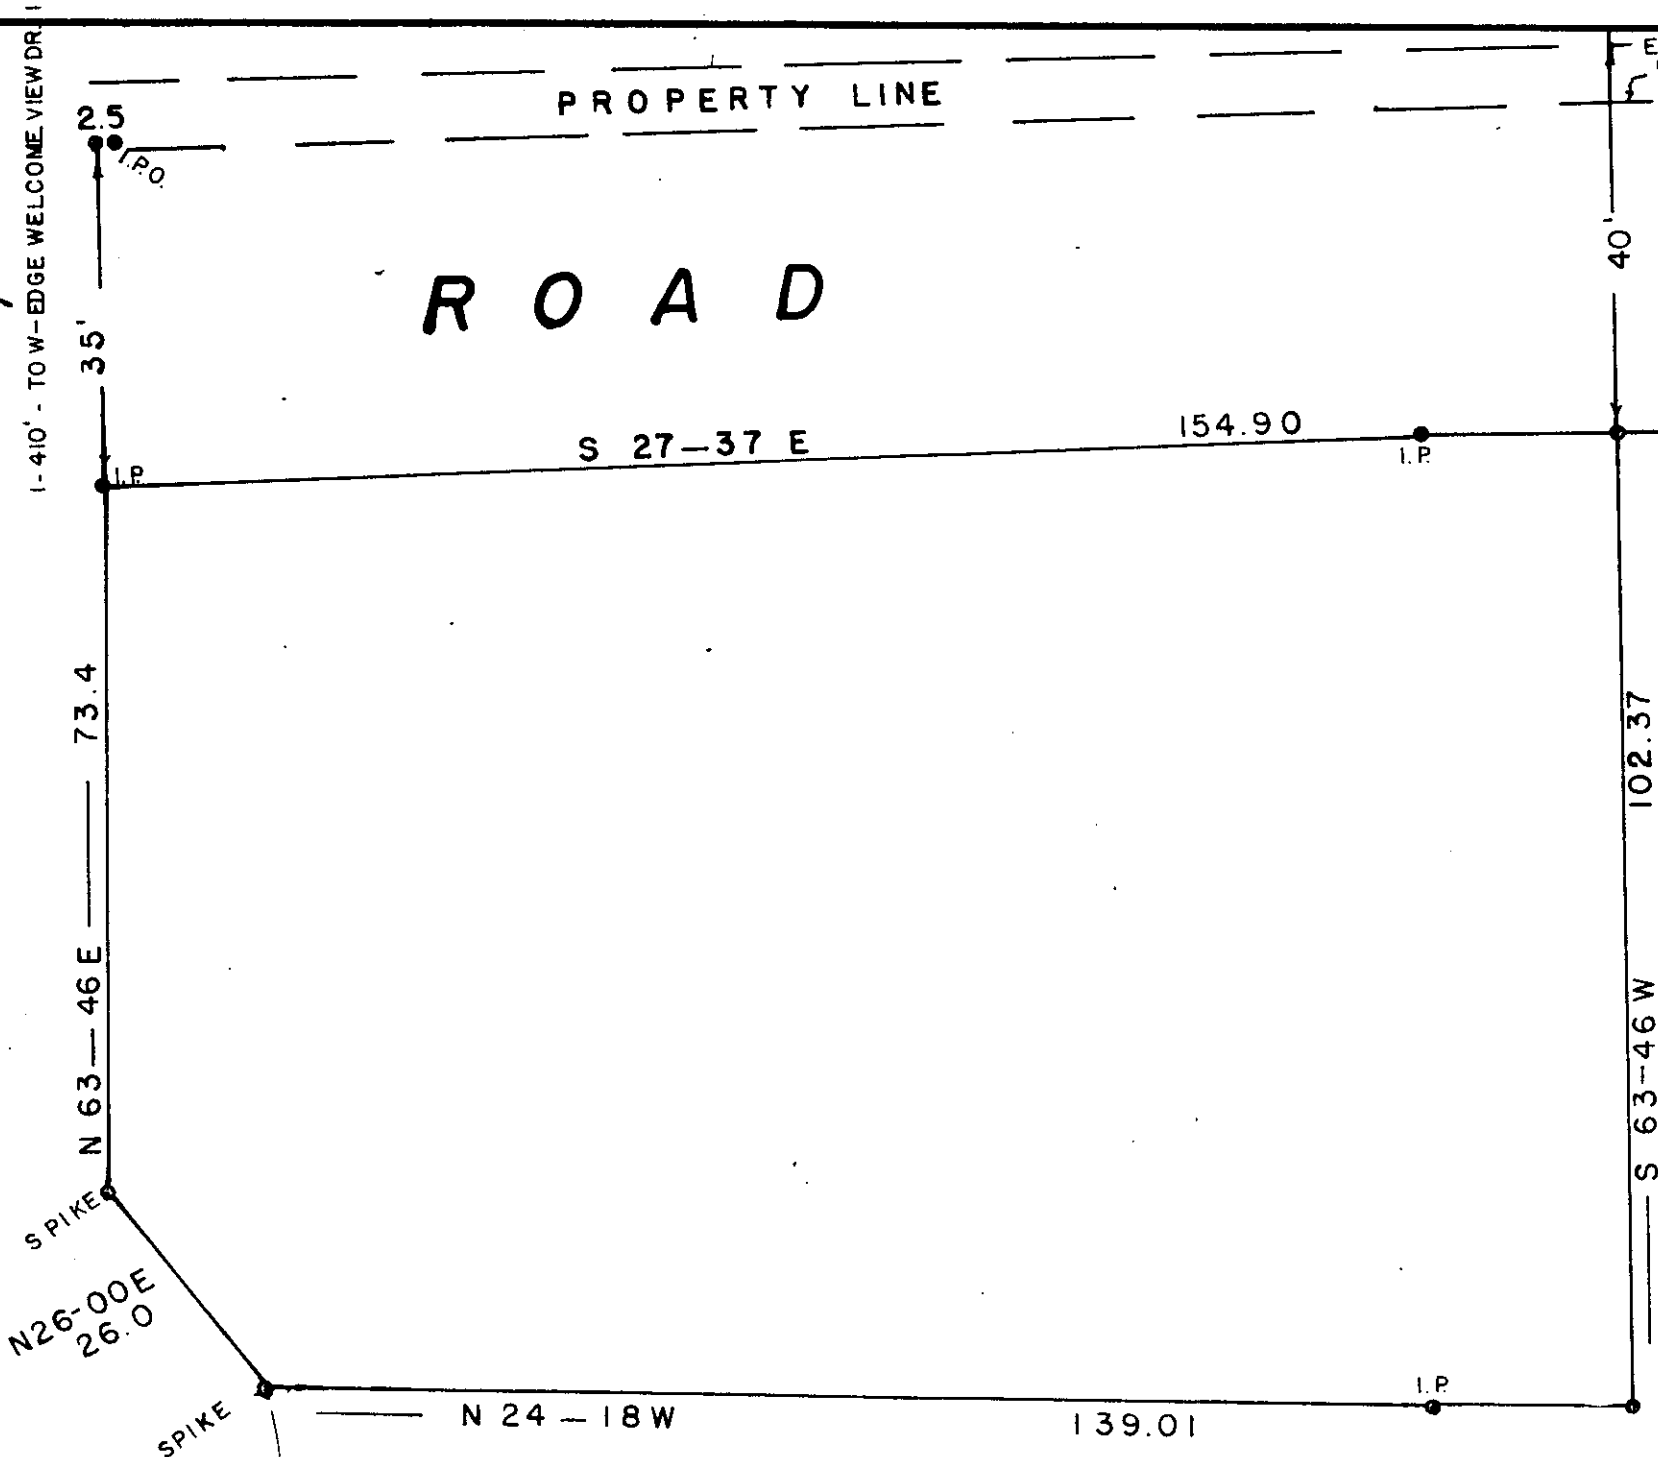

THIS PLAT IS NOT A SUBDIVISION
 AS DEFINED BY THE GREENVILLE
 COUNTY SUBDIVISION REGULATIONS.
 9.27.85 *F. J. Forbes*
 Chairman, Secretary, or Director of
 Planning.
 Greenville County Planning Commission

11-V-91 10801
 SURVEY FOR

THOMAS M. TUCKER

GREENVILLE CO. SOUTH CAROLINA

WEBB SURVEYING & MAPPING GROUP
 P.O. BOX 4756 - 29608

20 0 20 40

SCALE 1" = 20 FT.


DATE SEPT 27 1985 1178

5.0001

- I HEREBY CERTIFY THE RATIO OF PERECSON OF THE FIELD SURVEY IS 1/10,000 THE AREA WAS DETERMINED BY D M D CALCULATION
- I HEREBY CERTIFY THAT THE PROPERTY LINES AND ANY IMPROVMENTS ARE CORRECT AND NO VISIBLE ENCROACHMENTS EXIST UNLESS OTHERWISE SHOWN
- THIS PROPERTY IS SUBJECT TO ANY EASEMENTS OR RIGHT OF WAYS OF RECORD OR NOT OF RECORD
- THIS PRO. IS NOT WITHIN A FLOOD HAZARD AREA

REF. PLAT BOOK L PAGE 5
 24.7-5-PT. 17

SEP 27 1985

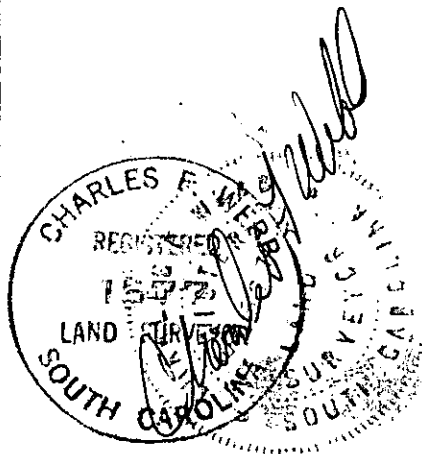

MICROFILMED

5-219-A