



KUFNER TEXTILE CO.
306-1-15.2

MICROFILMED

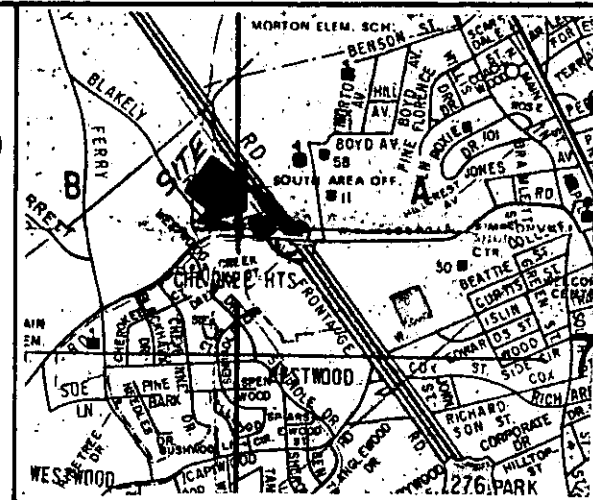

LOCATION MAP

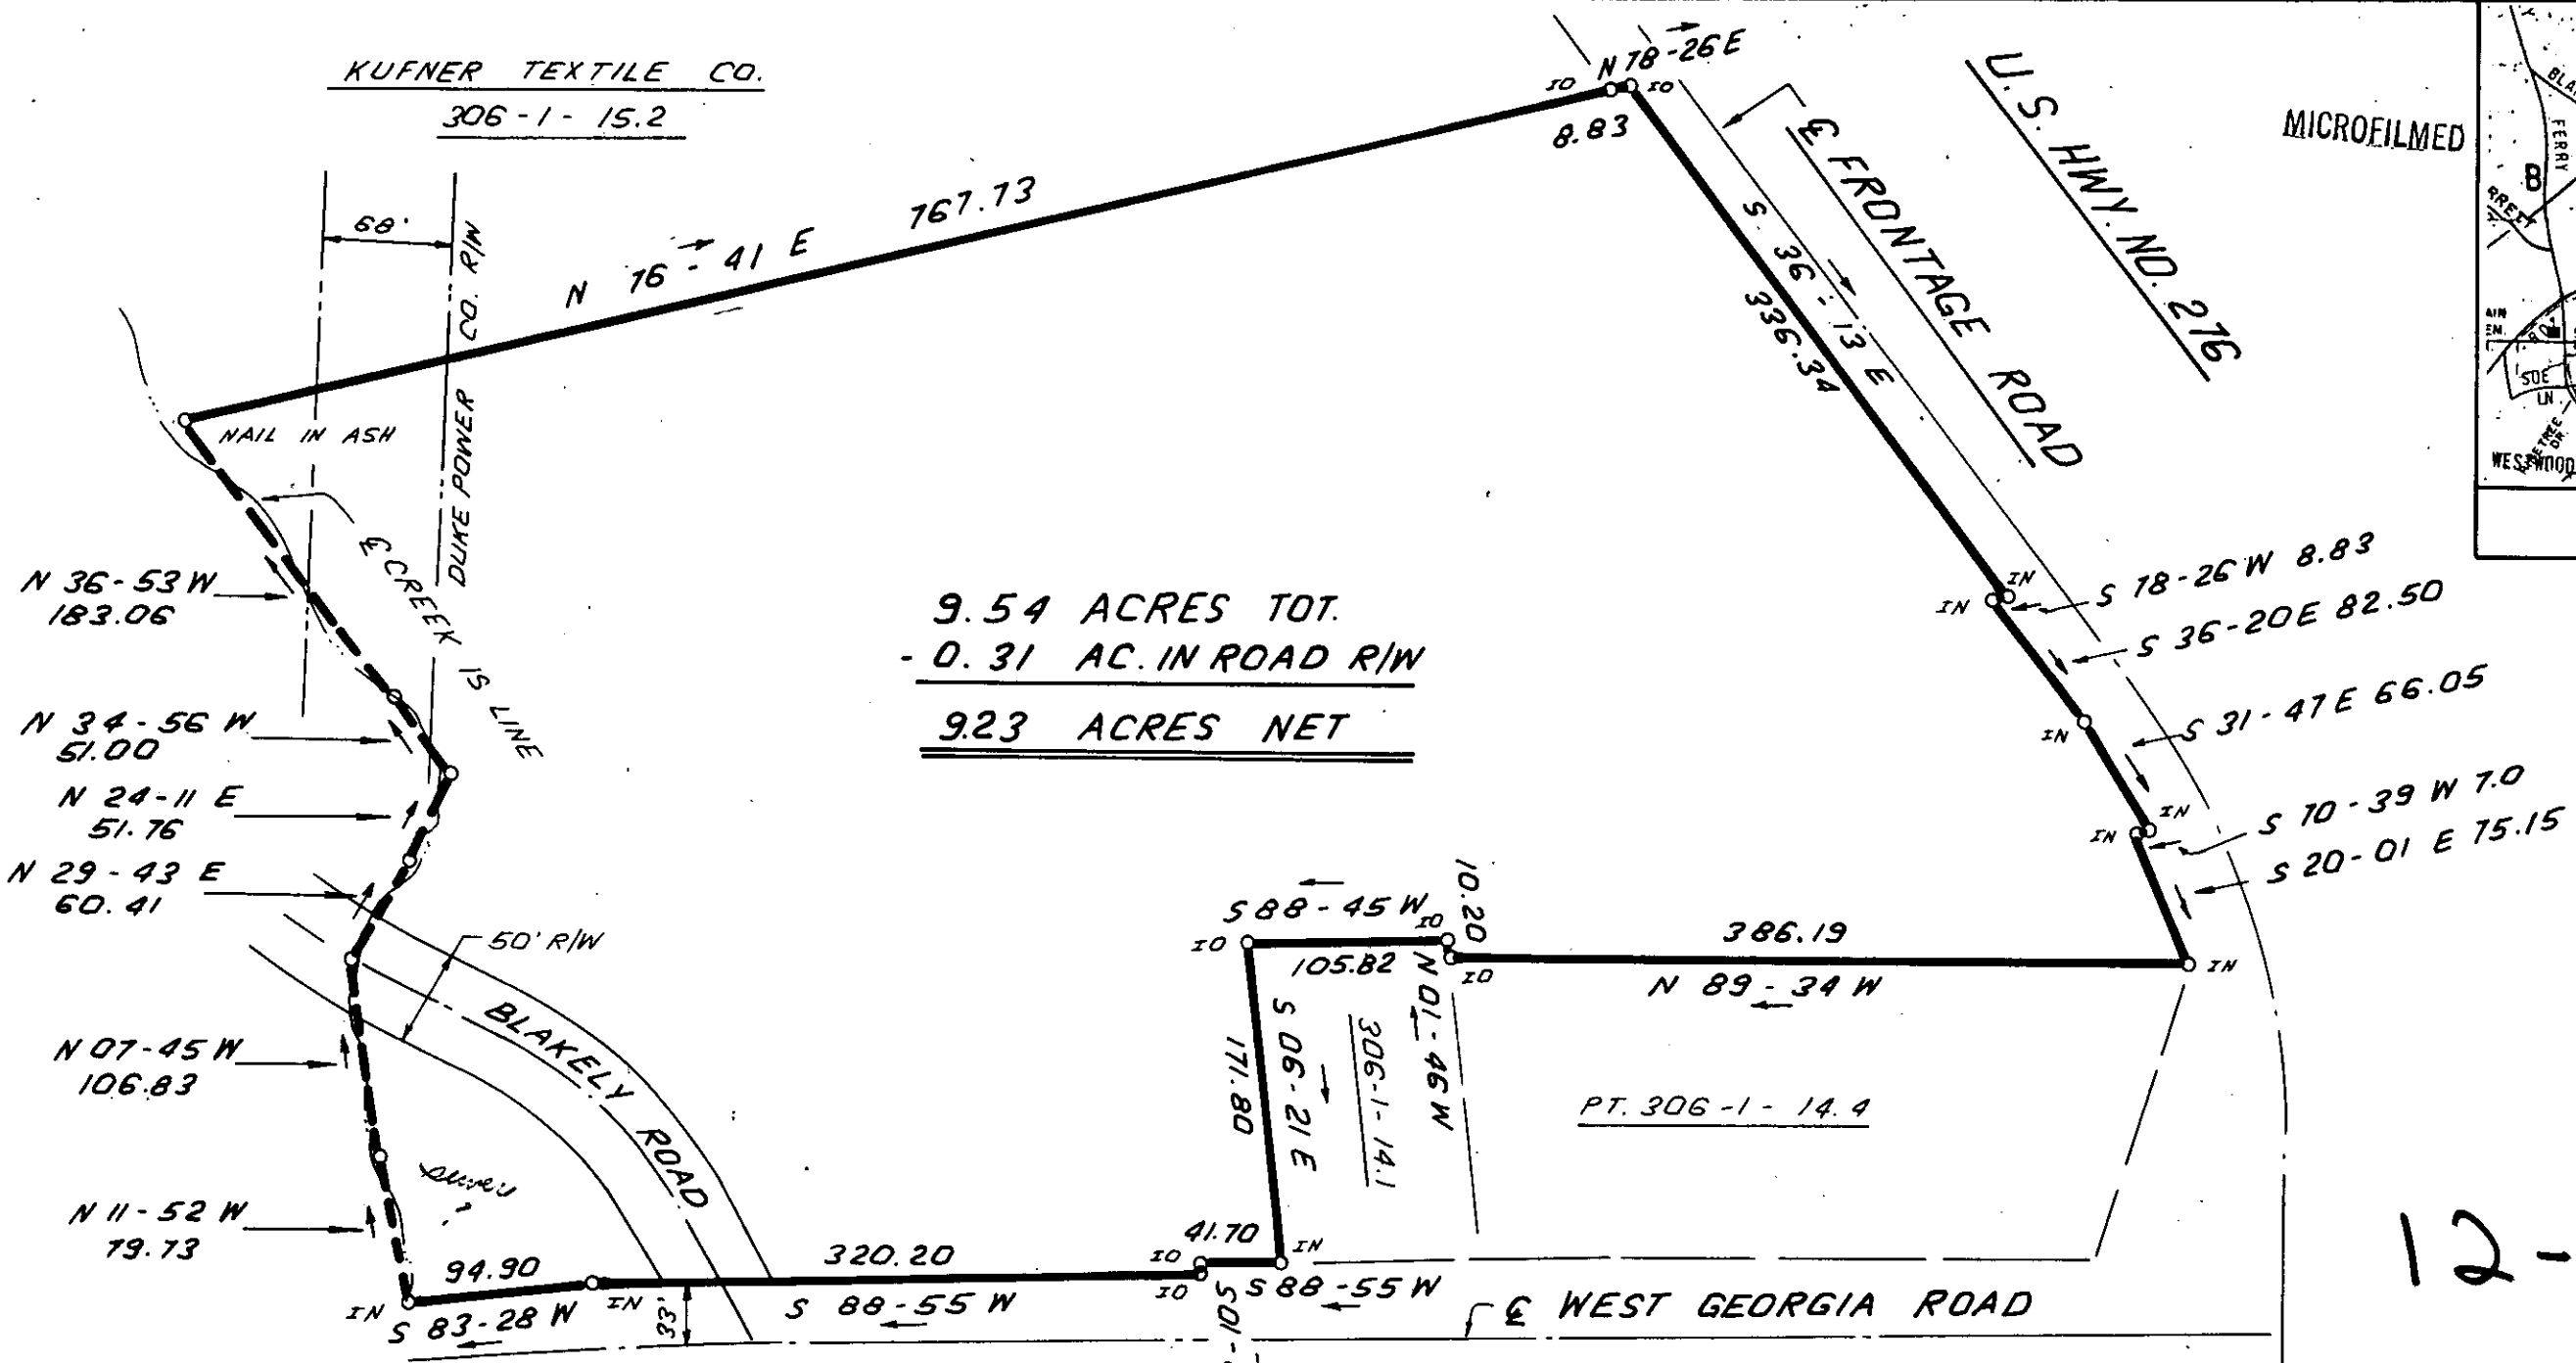

9.54 ACRES TOT.
- 0.31 AC. IN ROAD R/W
9.23 ACRES NET


PT. 306-1-14.4

12545

12-A-21




I HEREBY CERTIFY THAT THE RATIO OF PRECISION OF THE FIELD SURVEY IS 1:5000 AS SHOWN HEREON AND THAT THE AREA WAS DETERMINED BY DMD METHOD.

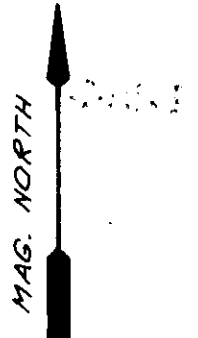

FILED
GREENVILLE CO., S.C.
OCT 10 4 20 PM '85
DONNIE S. TANKERSLEY
R.M.C.

OCT 10 1985

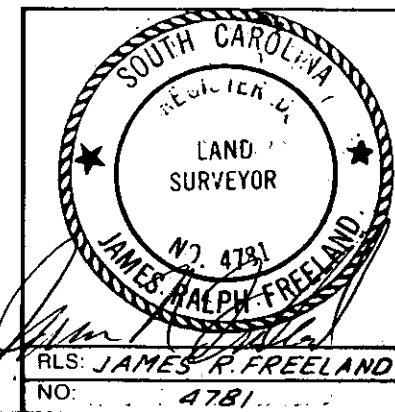

STATE OF SOUTH CAROLINA
GREENVILLE COUNTY

SURVEY FOR
GARRETT & GARRETT

FREELAND & ASSOCIATES
Engineers • Land Surveyors
318 WEST STONE AVENUE.
GREENVILLE, S.C.
(803) 271-4924

PLAT BOOK	4 A-1
DEED BOOK	
TAX MAP	306-1-14.4
PARTY CHIEF	B.C.
DRAWN	I.R.
DATE	10-2-85
DWG. NO.	13888