
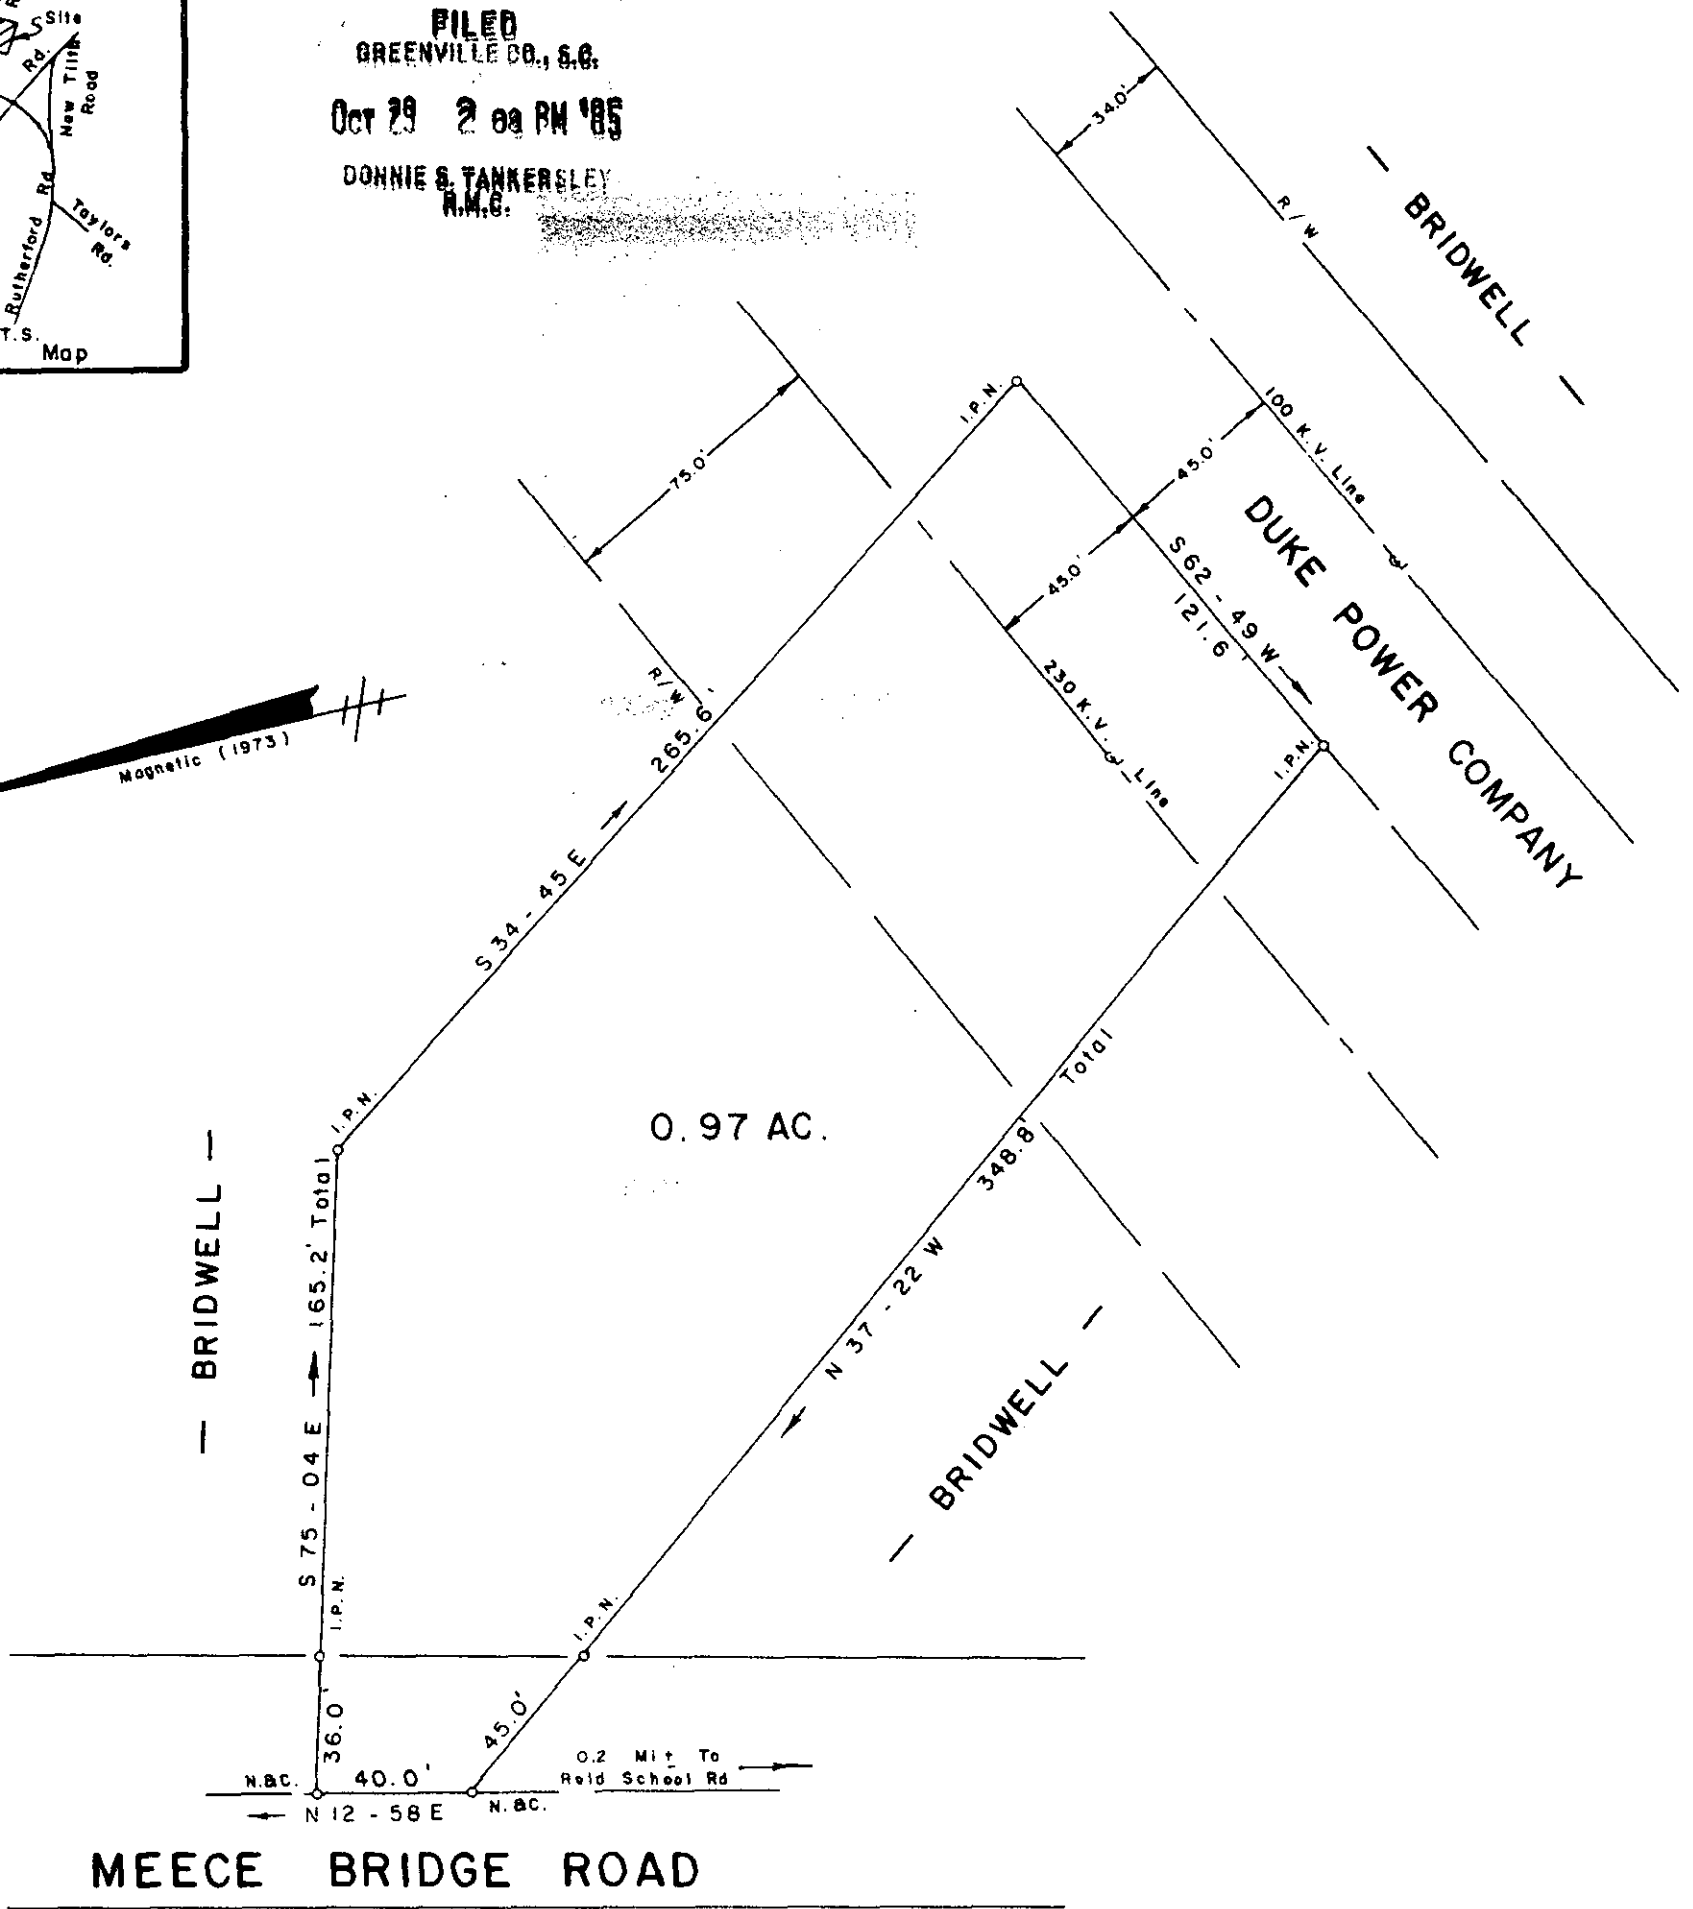


FILED  
 GREENVILLE CO., S.C.  
 Oct 29 2 00 PM '85  
 DONNIE S. TANKERSLEY  
 R.M.G.

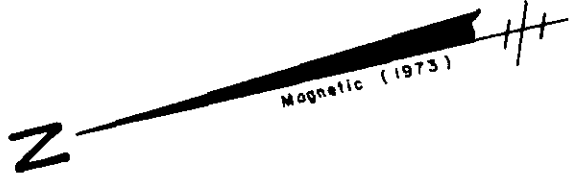

MEECE BRIDGE ROAD

SURVEY FOR

FRANK K. BRIDWELL

NEAR PEBBLE CREEK GREENVILLE COUNTY

SOUTH CAROLINA

OCTOBER 17, 1985

14849

12A-55

OCT 29 1985

I Hereby Certify That The Ratio Of Precision Of The Field Survey Is 1/5000 As Shown Hereon And The Area Was Determined By Computer.

**JEFFERY M. PLUMBLEE, INC.**  
 LAND SURVEYING

P. O. BOX 788  
 TRAVELERS REST. S C 29690 (803) 834-4426

Signature of Jeffery M. Plumblee  
 SURVEYOR  
 SOUTH CAROLINA  
 REG. NO. 7881  
 Scale: 1" = 50'

525.3 - 1 - P1.15

Scale: 1" = 50'

F.B. 31