
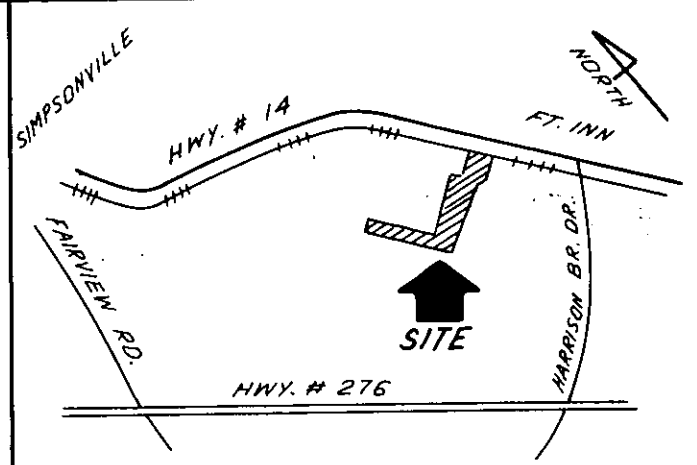


MICROFILMED

ATLANTIC LAND IMPROVEMENT

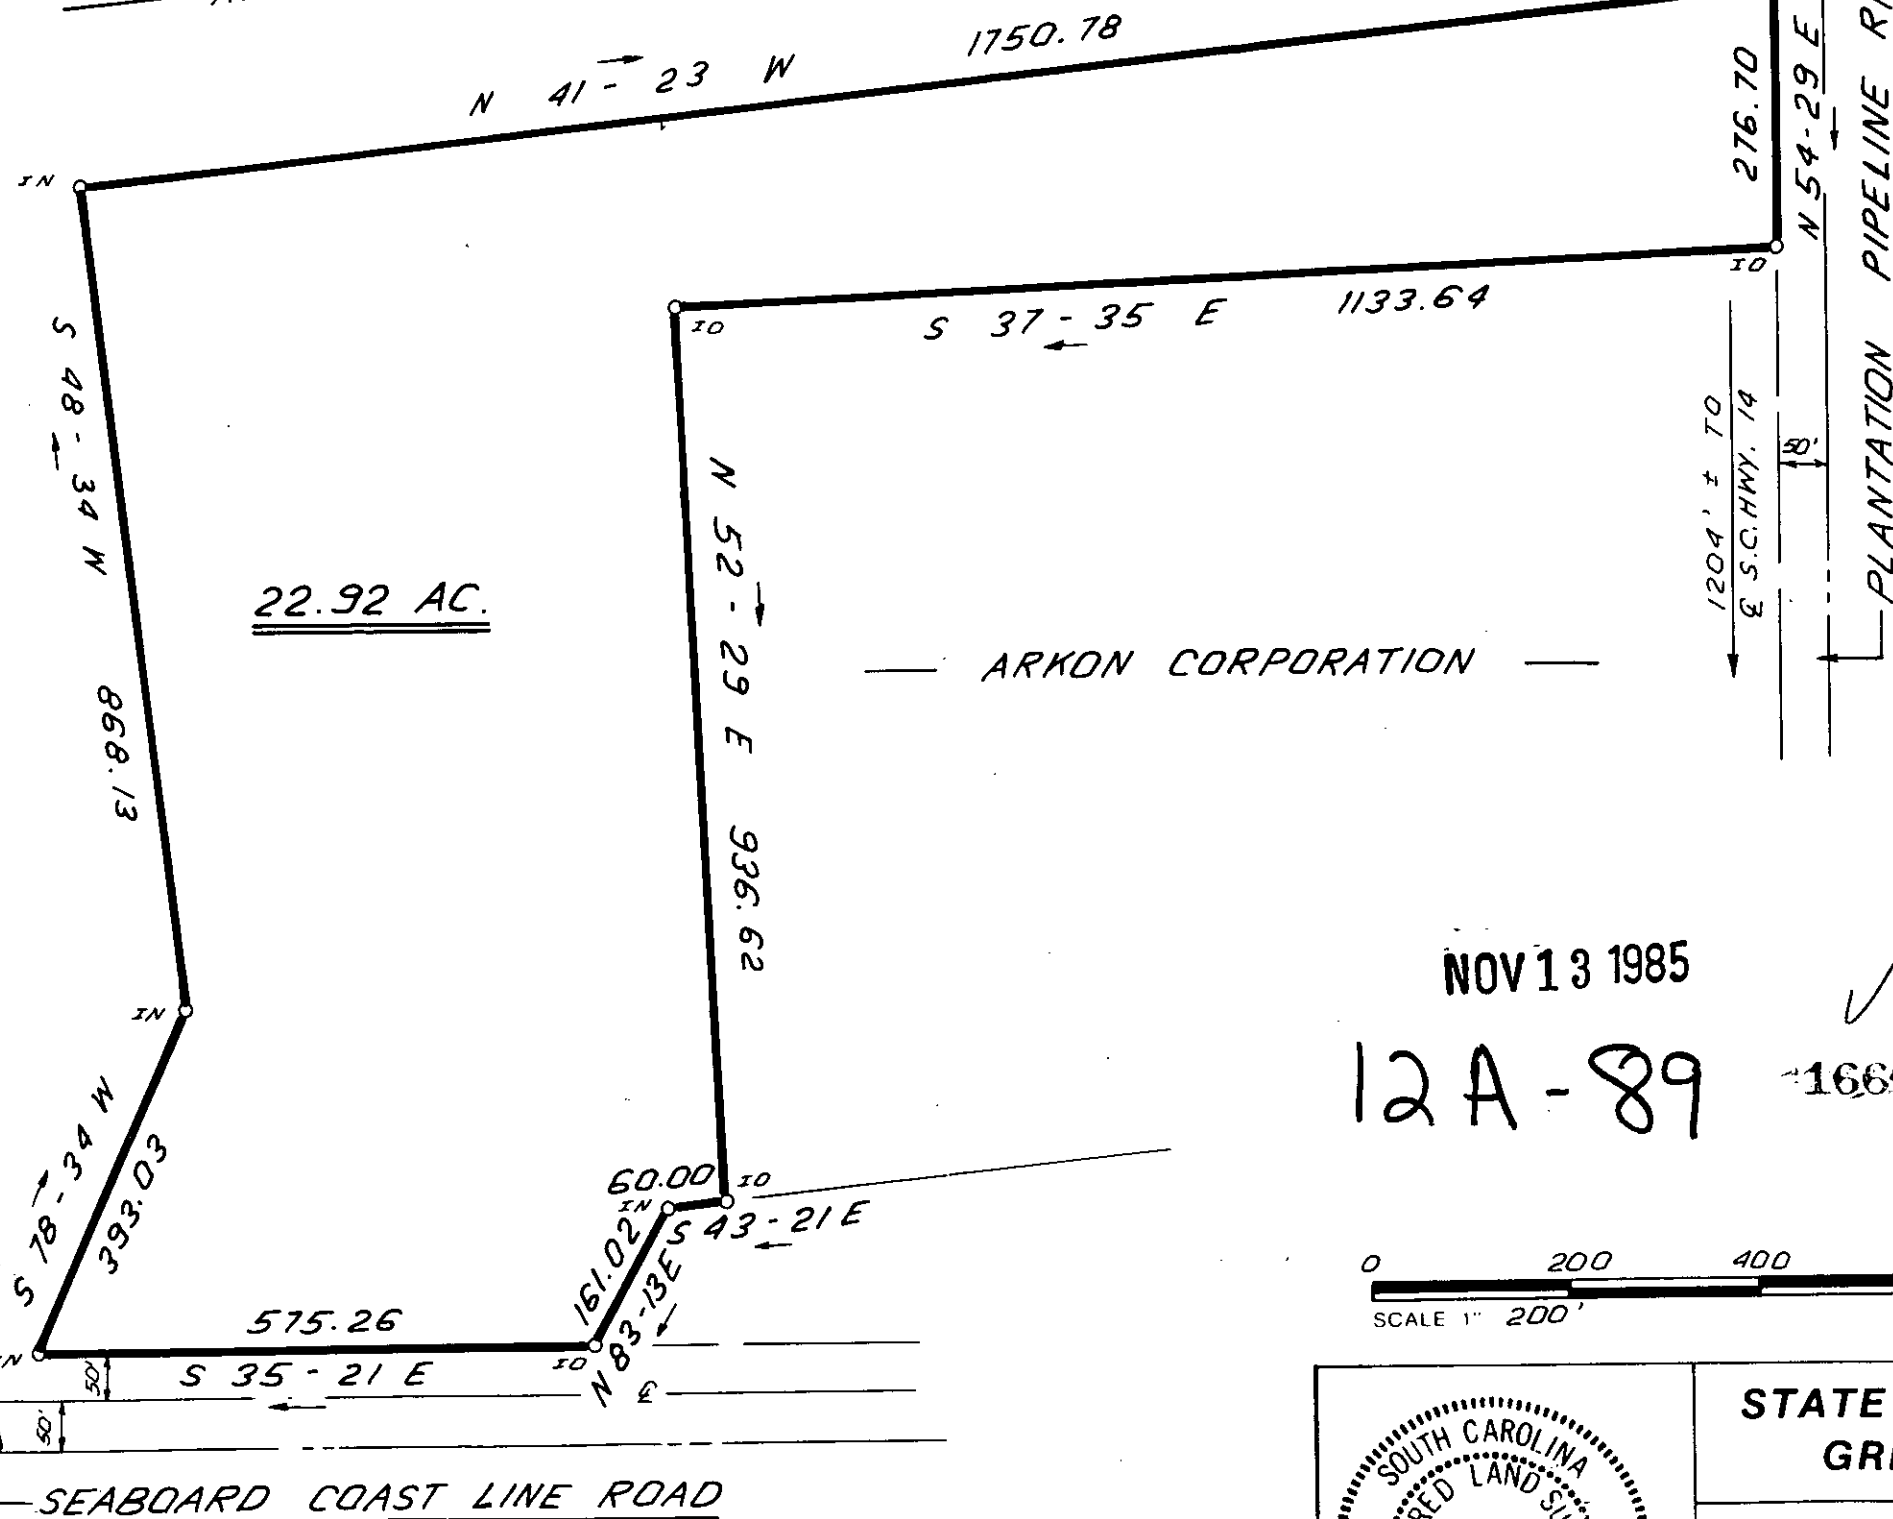

LOCATION MAP

FILED
 GREENVILLE CO., S.C.
 NOV 13 10 31 AM '85
 DONNIE S. TANKERSLEY
 R.M.C.

NOV 13 1985


12A-89

16602



I HEREBY CERTIFY THAT THE RATIO OF PRECISION
 OF THE FIELD SURVEY IS 1 5000 AS SHOWN
 HEREON AND THAT THE AREA WAS DETERMINED BY
 DMD METHOD

THIS PROPERTY IS NOT LOCATED IN A DESIGNATED FLOOD HAZARD AREA.

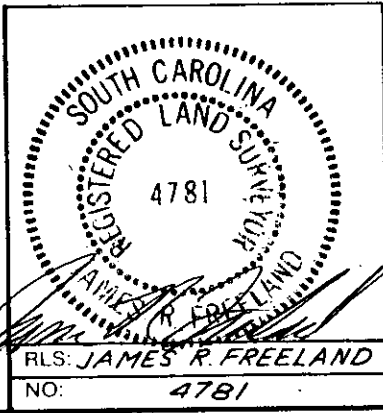

STATE OF SOUTH CAROLINA
 GREENVILLE COUNTY
 SURVEY FOR
 ARKON CORPORATION

FREELAND & ASSOCIATES Engineers • Land Surveyors 318 WEST STONE AVENUE. GREENVILLE, S.C. (803) 271-4924	
PLAT BOOK	
DEED BOOK	
TAX MAP	
PARTY CHIEF	R. J.
DRAWN	I.R.
DATE	AUG. 22 - 1985
DWG. NO.	13622

THE PRINT MACHINE, INC. N41288

MICROFILMED