



MICROFILMED

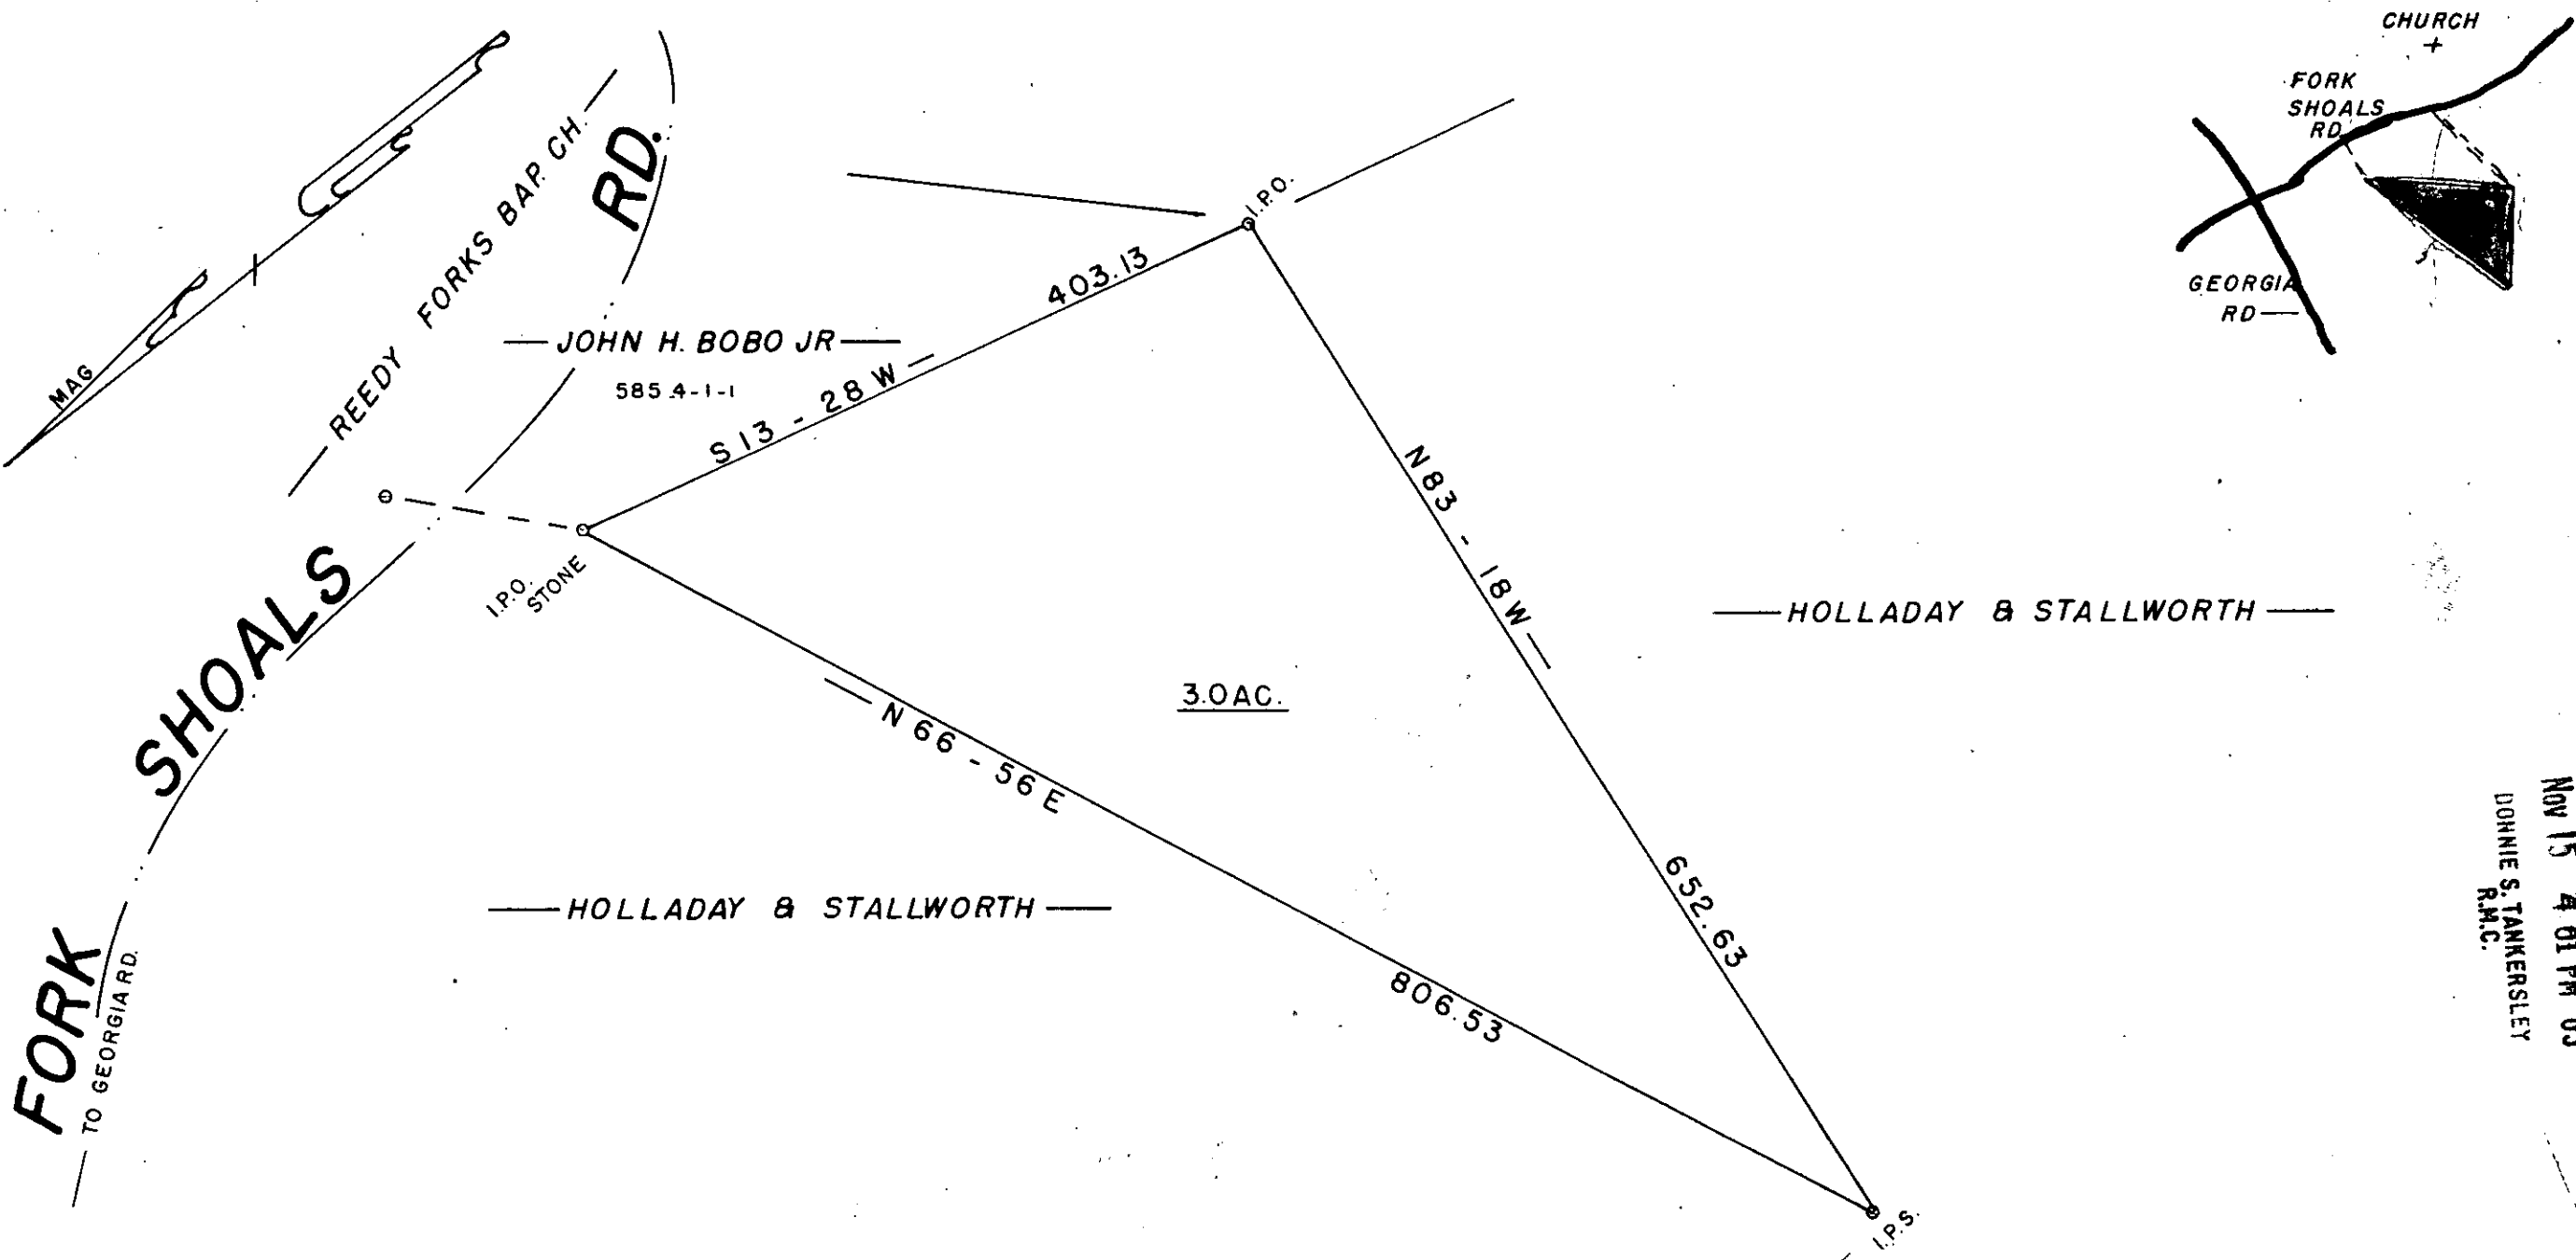

FILED
 GREENVILLE CO., S.C.
 NOV 15 4 01 PM '85
 DONNIE S. TANKERSLEY
 R.M.C.

NOV 15 1985

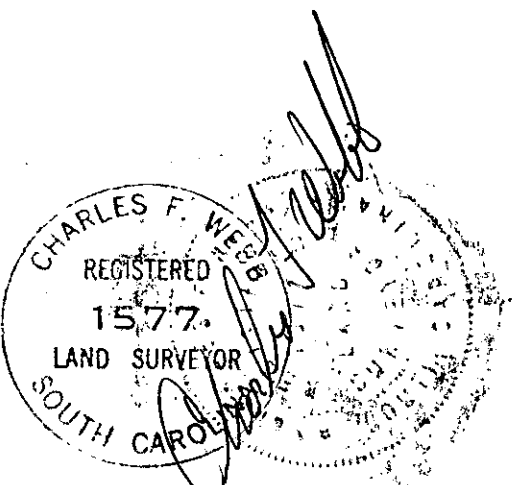

- I HEREBY CERTIFY THE RATIO OF PERECSON OF THE FIELD SURVEY IS 1/10,000 THE AREA WAS DETERMINED BY D M D CALCULATION
- I HEREBY CERTIFY THAT THE PROPERTY LINES AND ANY IMPROVMENTS ARE CORRECT AND NO VISIBLE ENCROACHMENTS EXIST UNLESS OTHERWISE SHOWN
- THIS PROPERTY IS SUBJECT TO ANY EASEMENTS OR RIGHT OFWAYS OF RECORD OR NOT OF RECORD
- THIS P.R.O. IS NOT WITHIN A FLOOD HAZARD AREA


12-A-95

16962

REF. 585.1-1-PT.26

SURVEY FOR
FRANCIS HOLLADAY
W. T. STALLWORTH
 GREENVILLE CO. SOUTH CAROLINA

WEBB SURVEYING & MAPPING GROUP
 P.O. BOX 4756 - 29608
 SCALE 1" = 100 FT.
 DATE SEPT. 1985

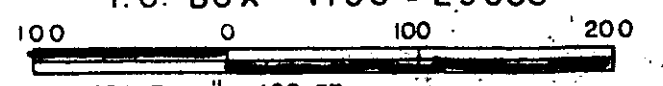

5.00CI

5-116

THE PRINT MACHINE, INC. N56984