



FILED  
 GREENVILLE COUNTY S.C.  
 JUN 11 4 38 PM '86  
 JAMES S. HARRISLEY  
 R.M.C.

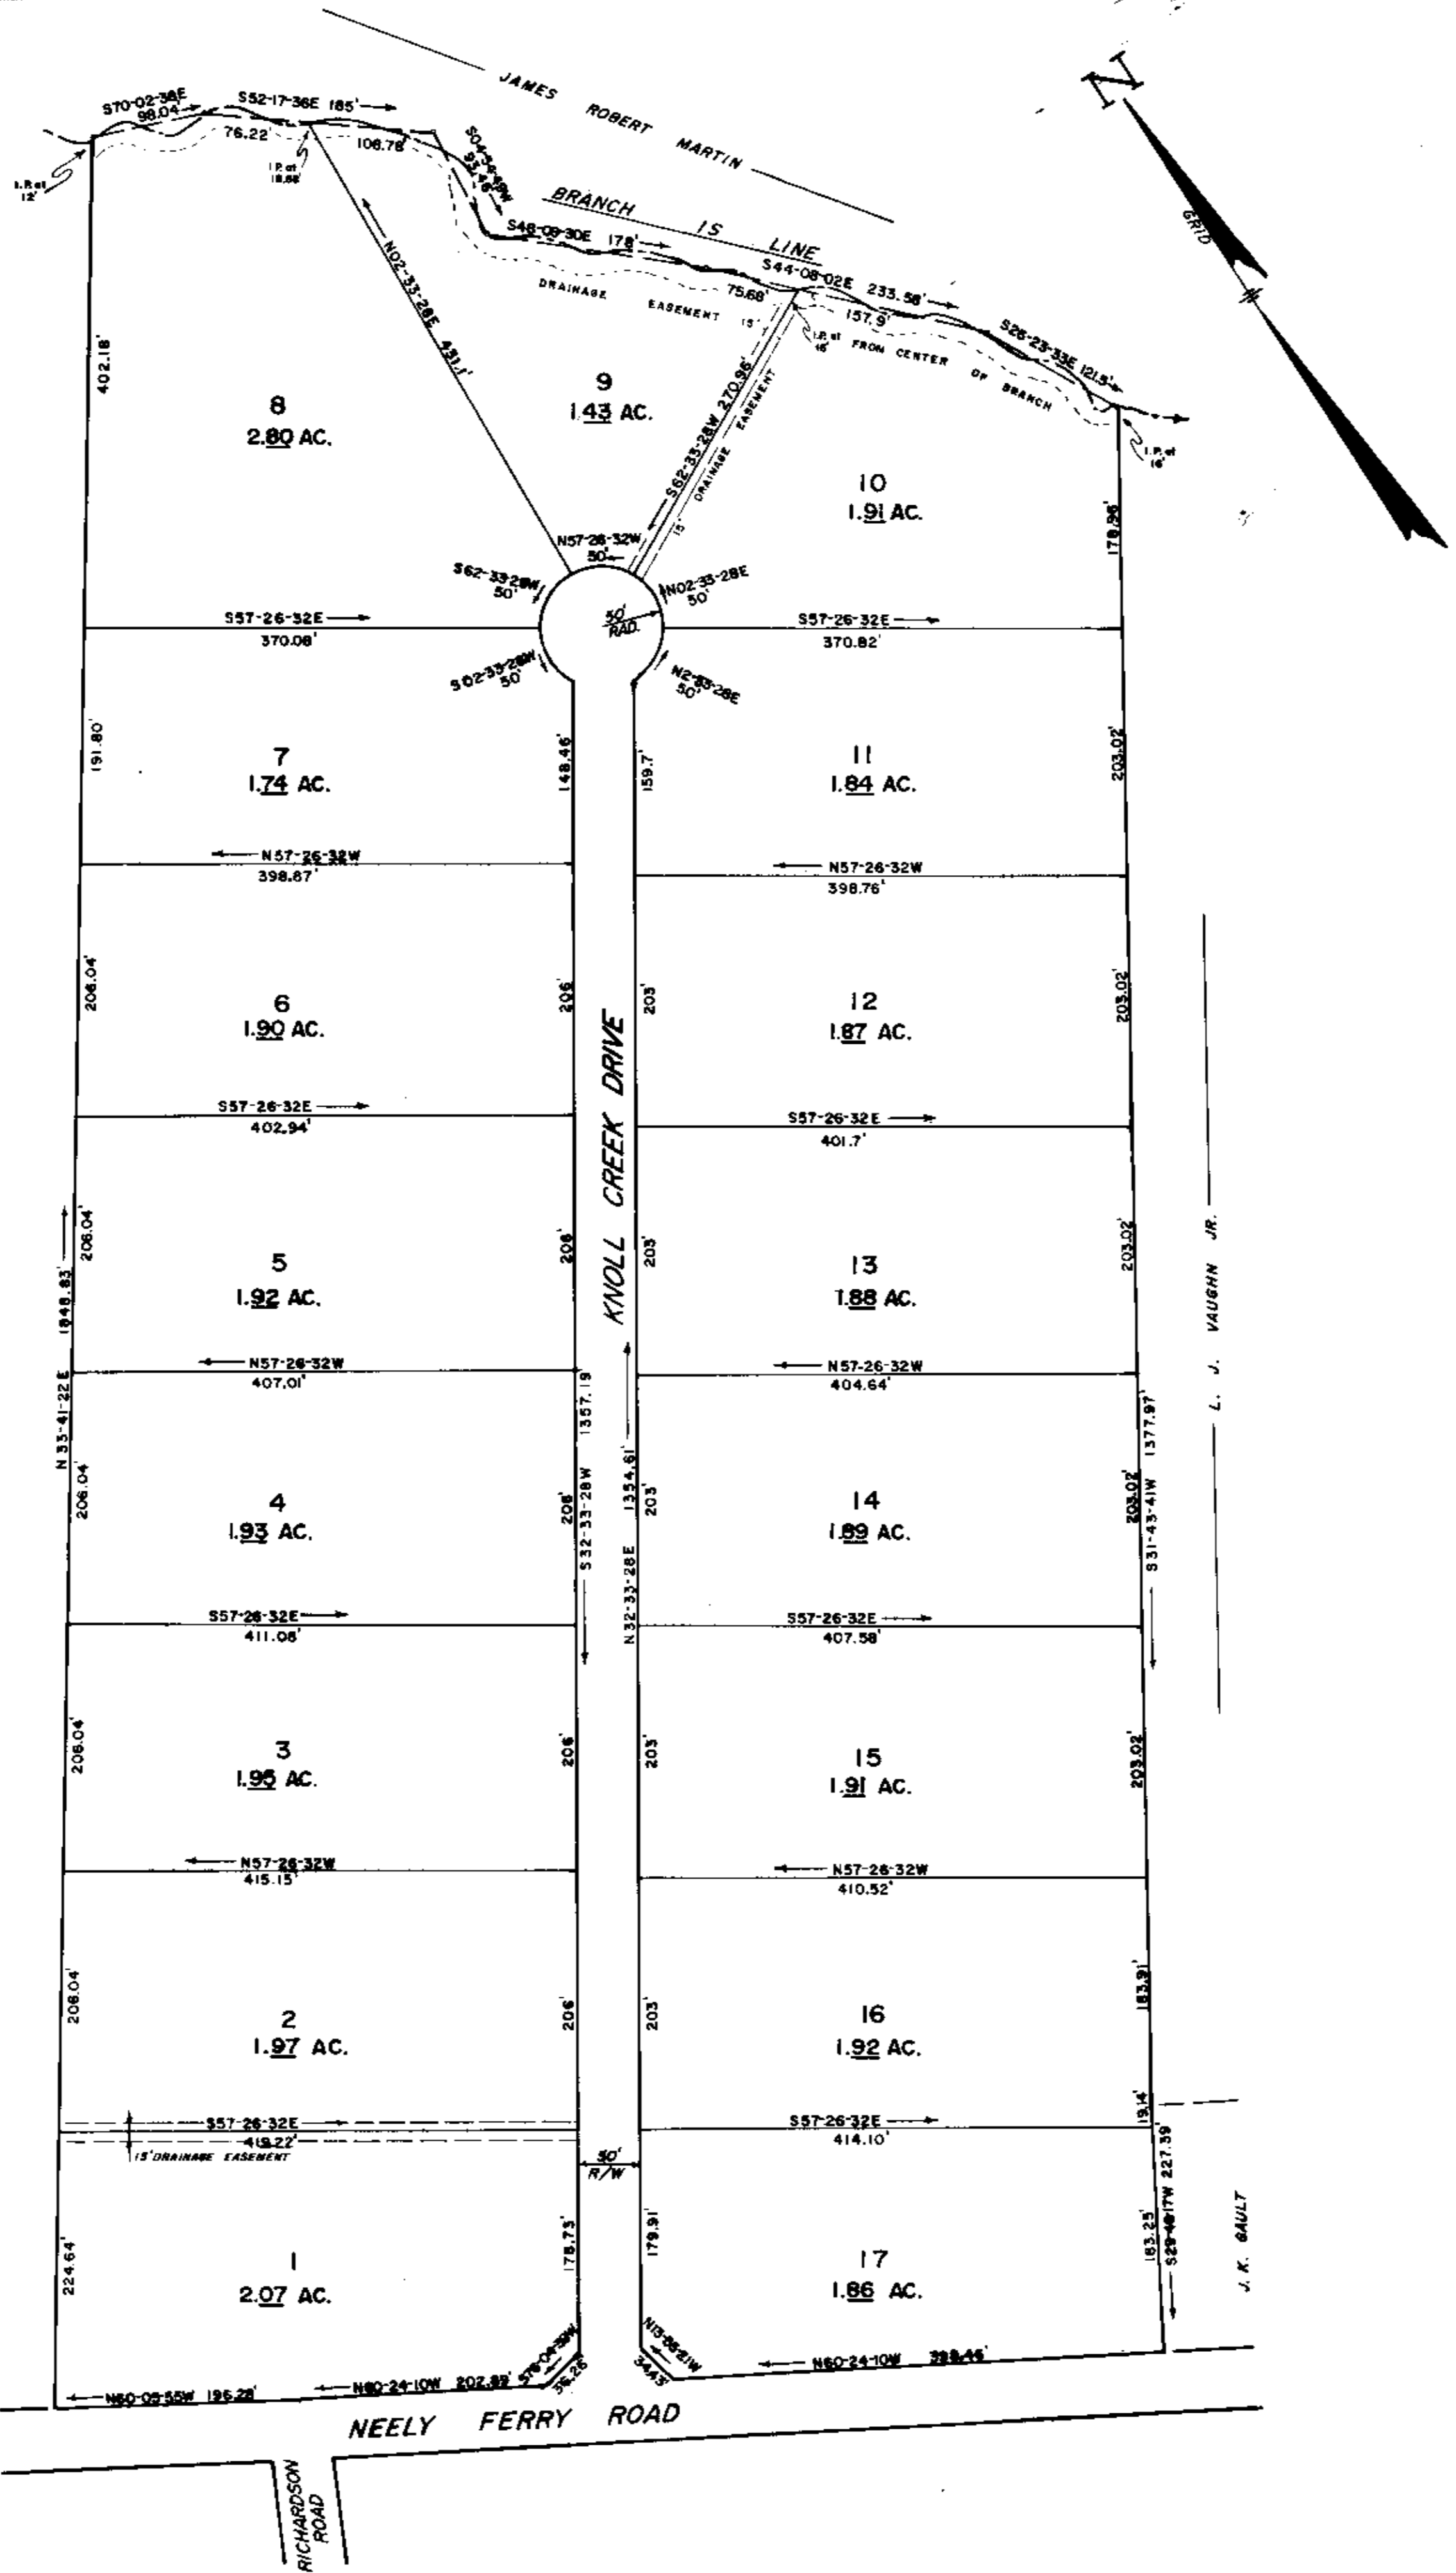

Plat filed this 11 day of June 1986  
 12-B-62  
 James S. Harrisley  
 JUN 11 1986  
 41563  
 12-B-62

DRAINAGE AND UTILITIES EASEMENT 5' EACH  
 SIDE OF SIDE LOT LINES, 10' ALONG REAR LOT  
 LINES.

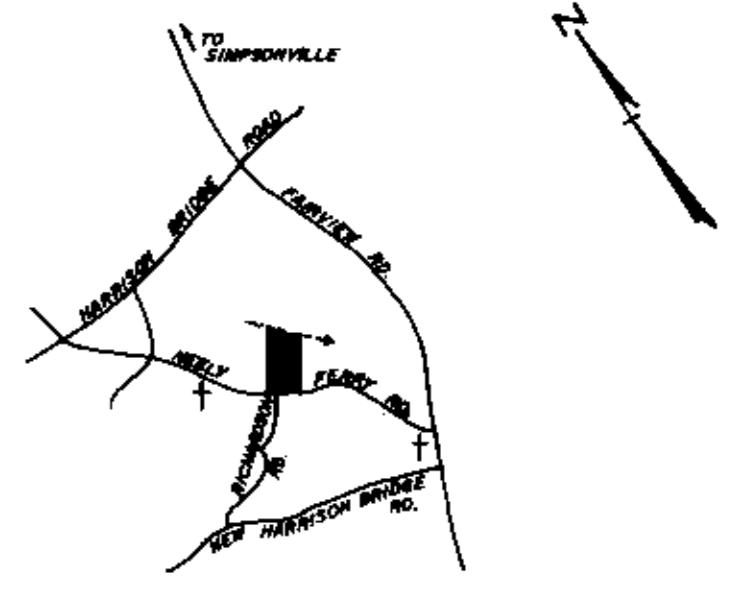

LOCATION MAP N/S

# FINAL PLAT

## CERTIFICATE OF OWNERSHIP AND DEDICATION

"THE UNDERSIGNED HEREBY ACKNOWLEDGE THAT I AM (WE ARE) THE OWNERS OF THE PROPERTY SHOWN AND DESCRIBED HEREON AND THAT I (WE) HEREBY ADOPT THIS PLAN OF SUBDIVISION WITH MY (OUR) FREE CONSENT AND THAT I (WE) ESTABLISH THE MINIMUM BUILDING RESTRICTION LINES, AND HEREBY DEDICATE TO PUBLIC USE AS ROADS, STREETS, AND EASEMENTS, FOREVER ALL AREAS SO SHOWN OR INDICATED ON SAID PLAT."

5/26/86 SIGNED *J. S. Johnson*  
 / / SIGNED \_\_\_\_\_  
 / / SIGNED \_\_\_\_\_

## CERTIFICATE OF ACCURACY

"I, C.O. RIDDLE, CERTIFY THAT THIS PLAT WAS DRAWN UNDER MY SUPERVISION FROM AN ACTUAL SURVEY MADE BY ME, THAT THE ERROR OF CLOSURE AS CALCULATED BY LATITUDES AND DEPARTURES IS 1/10,000, AND THAT THIS PLAT WAS PREPARED IN ACCORDANCE WITH THE GREENVILLE COUNTY SUBDIVISION REGULATIONS AS ADOPTED."

5/26/86 DATE *C.O. Riddle*  
 REGISTERED SURVEYOR  
 S.C. REGISTRATION NO. 1347

## CERTIFICATE OF APPROVAL FOR RECORDING

"I HEREBY CERTIFY THAT THE SUBDIVISION PLAT SHOWN HEREON HAS BEEN FOUND TO COMPLY WITH THE SUBDIVISION REGULATIONS FOR GREENVILLE COUNTY WITH THE EXCEPTION OF SUCH VARIANCES, IF ANY AS ARE NOTED IN THE MINUTES OF THE GREENVILLE COUNTY PLANNING COMMISSION OF GREENVILLE COUNTY, SOUTH CAROLINA, AND THAT IT HAS BEEN APPROVED FOR RECORDING IN THE OFFICE OF THE COUNTY REGISTER OF MORTGAGE CONVEYANCE."

6/11/86 DATE *John M. Williams*  
 DIRECTOR OF PLANNING  
 GREENVILLE COUNTY PLANNING COMMISSION

## FILE NUMBER

86-114


## KNOLL CREEK

WENDELL L. & BILLIE J. THACKSTON  
 WILLIAM E. JOHNSON & JAMES S. JOHNSON OWNERS  
 C.O. RIDDLE SURVEYOR

NO. OF ACRES: 34.53 MILES OF NEW ROADS: 0.279

NO. OF LOTS: 17 DATE: 5/23/86

ZONE: NONE

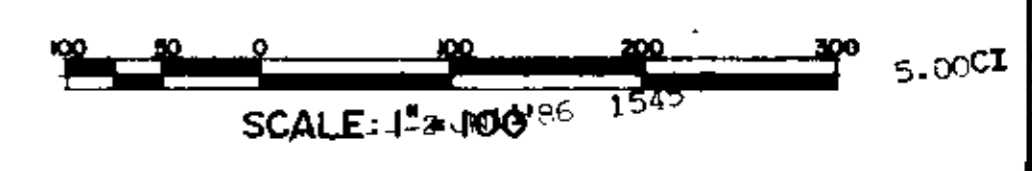

DK 193-18

86-114