


FILES
GREENVILLE COUNTY, S.C.
JUL 3 11 47 AM '86
DANIEL S. HANCOCK
R.M.C.

Reference: See Plat Of M.E. Brockman Et. Al.
By Webb Surveying, Dated July, 1981.

See Plat Of M.E. Brockman
By Piedmont Surveying, 1979.

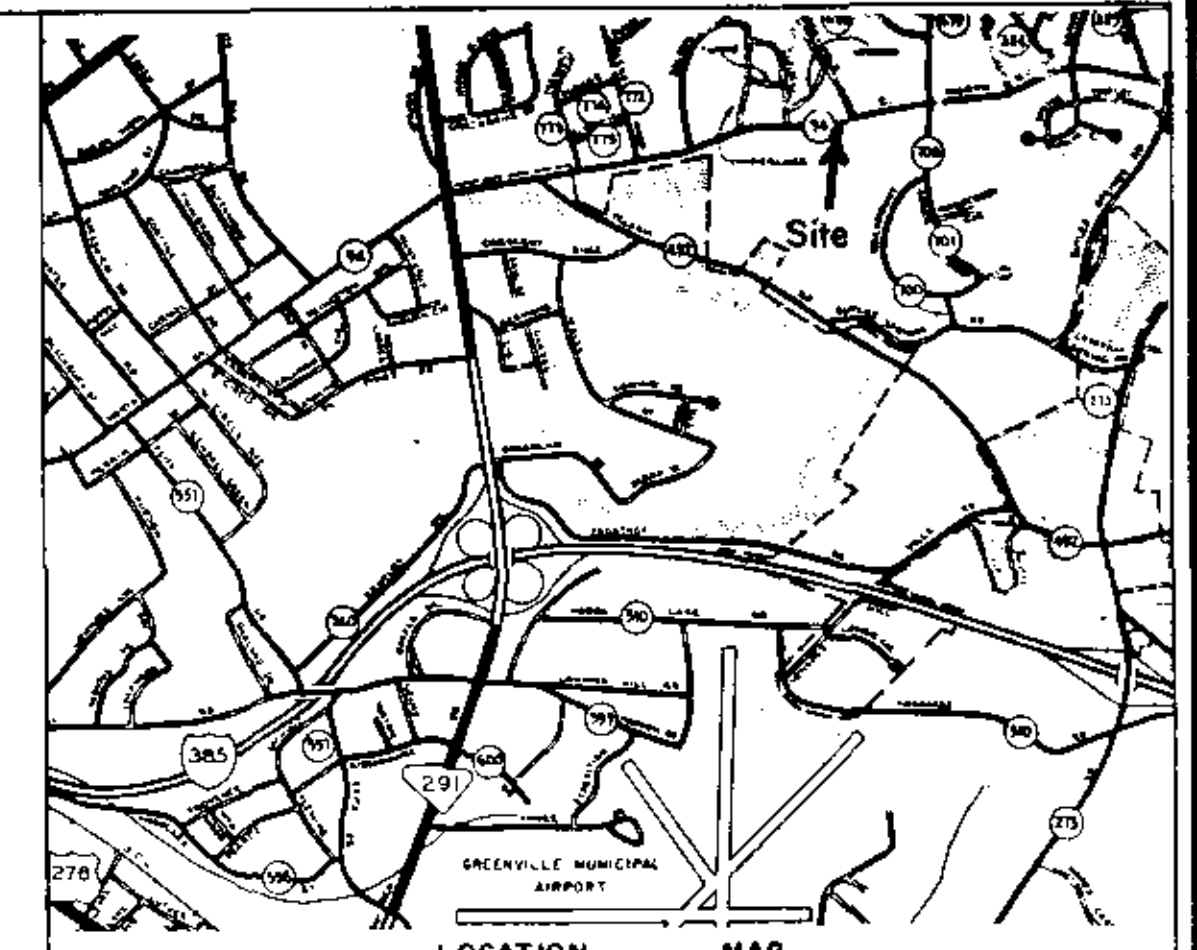

LOCATION MAP

FINAL PLAT

CERTIFICATE OF OWNERSHIP AND DEDICATION

"The undersigned hereby acknowledge that I am (we are) the owner(s) of the property shown and described hereon and that I (we) hereby adopt this plan of subdivision with my (our) free consent and that I (we) establish the minimum building restriction lines, and hereby dedicate to public use as roads, streets, and easements, forever all areas so shown or indicated on said plat.

7/2/86 Signed W. Williams, Jr.
Signed _____
Signed _____
Signed _____

CERTIFICATE OF ACCURACY

I, W. R. Williams, Jr., certify that this plat was (drawn by me) (drawn under my supervision) (an actual survey made under my supervision) from (an actual survey made by me) (deed description recorded in Book _____ Page _____ Book _____ Page _____) (other); that the error of closure as calculated by latitudes and departures is _____, that the boundaries not surveyed are shown as broken lines plotted from information found in Book _____ Page _____, that this plat was prepared in accordance with the Greenville County Subdivision Regulations as adopted.

1-18-85 DATE W.R. Williams, Jr. LICENSED ENGINEER OR REGISTERED SURVEYOR
S.C. Registration No. 3979 6/30/86

CERTIFICATE OF APPROVAL FOR RECORDING

"I hereby certify that the subdivision plat shown hereon has been found to comply with the Subdivision Regulations for Greenville County, with the exception of such variances, if any, as are noted in the minutes of the Greenville County Planning Commission of Greenville County, South Carolina, and that it has been approved for recording in the office of the County Register of Mesne Conveyance."

7/2/86 DATE John H. Williams, Jr. DIRECTOR OF PLANNING GREENVILLE COUNTY PLANNING COMMISSION

FILE NUMBER
85-107
SUMMARY PLAT

OAK FOREST TOWNHOMES

YEARGIN PROPERTIES OWNER W.R. WILLIAMS, JR. ENGINEER OR SURVEYOR


NO. OF ACRES: 3.14 MILES OF NEW ROADS: 0

NO. OF LOTS: 15 DATE: 1-18-85

REVISED: 8-22-85 (Lots 16-21)

REVISED: 2-25-86 (Lots 22-27)

SCALE: 1" = 30'

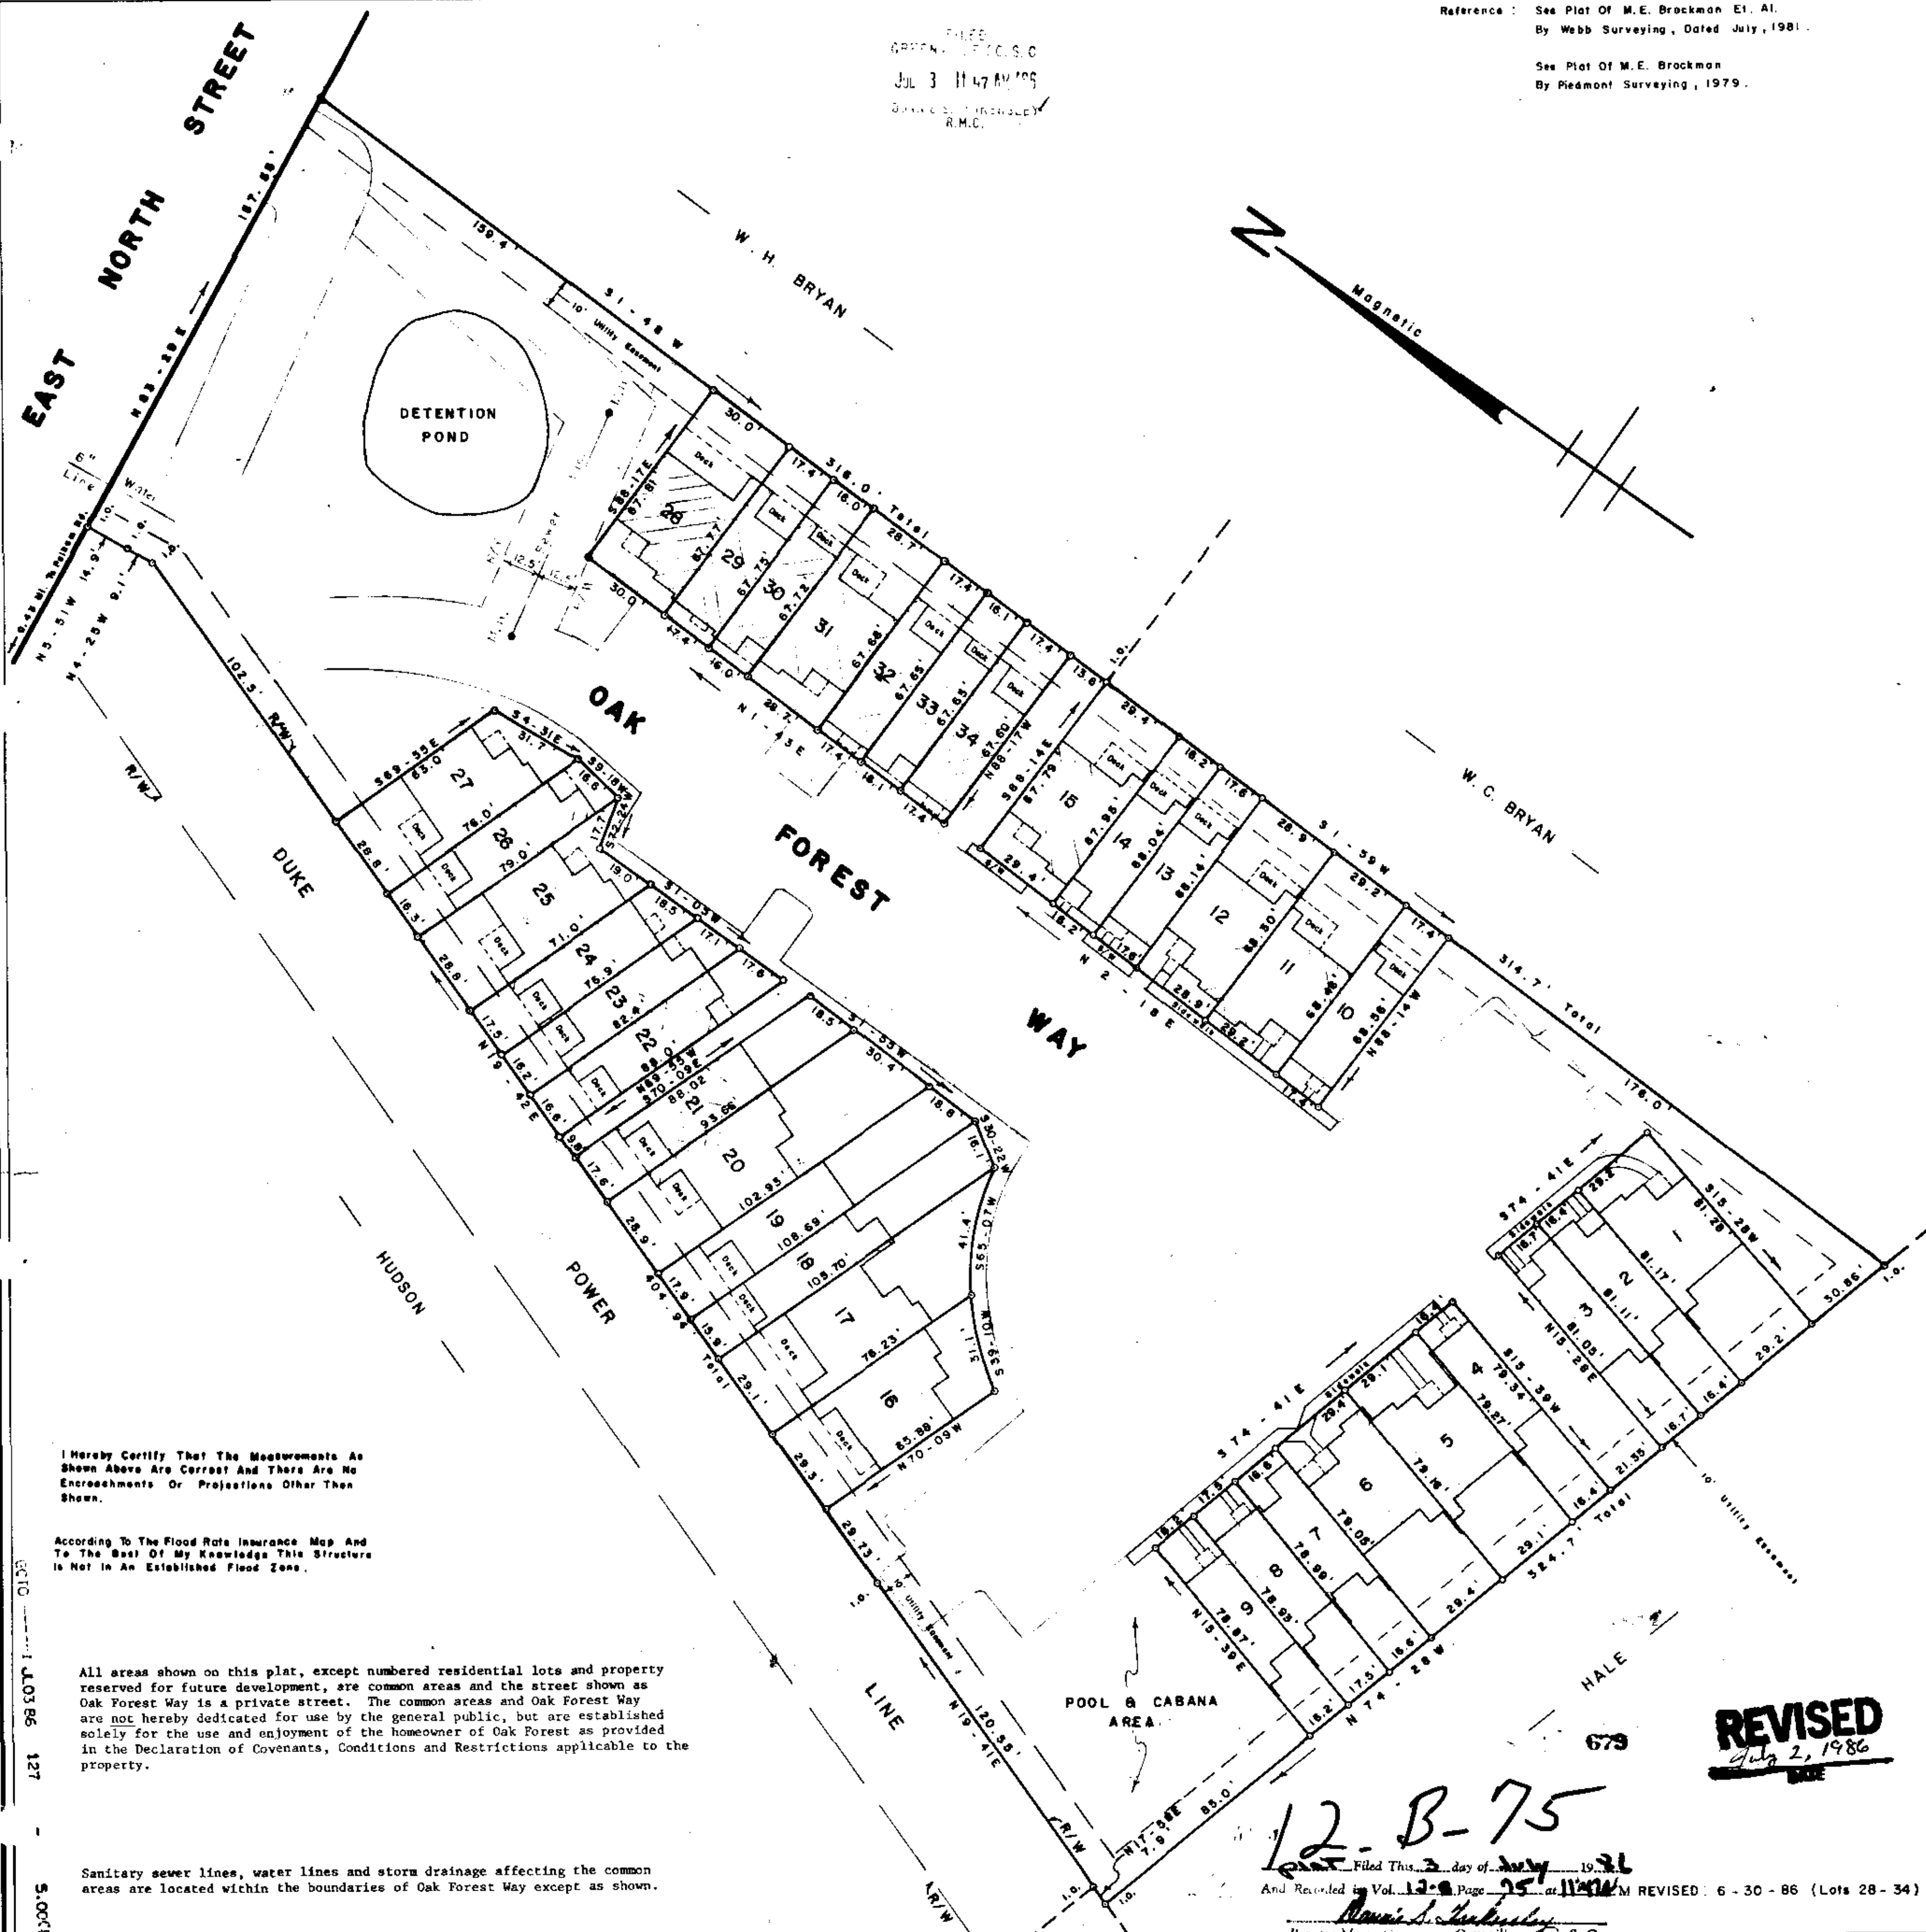

I hereby certify that the measurements as shown above are correct and there are no encroachments or projections other than shown.

According to the Flood Rate Insurance Map and to the best of my knowledge this structure is not in an established flood zone.

All areas shown on this plat, except numbered residential lots and property reserved for future development, are common areas and the street shown as Oak Forest Way is a private street. The common areas and Oak Forest Way are not hereby dedicated for use by the general public, but are established solely for the use and enjoyment of the homeowner of Oak Forest as provided in the Declaration of Covenants, Conditions and Restrictions applicable to the property.

Sanitary sewer lines, water lines and storm drainage affecting the common areas are located within the boundaries of Oak Forest Way except as shown.

REVISED
July 2, 1986

12-B-75
Filed This 2 day of July 1986

And Recorded in Vol. 12-8 Page 75 at 11:00 AM REVISED: 6-30-86 (Lots 28-34)

Daniel S. Hancock
Register-Mesne Conveyance Greenville, S.C.