
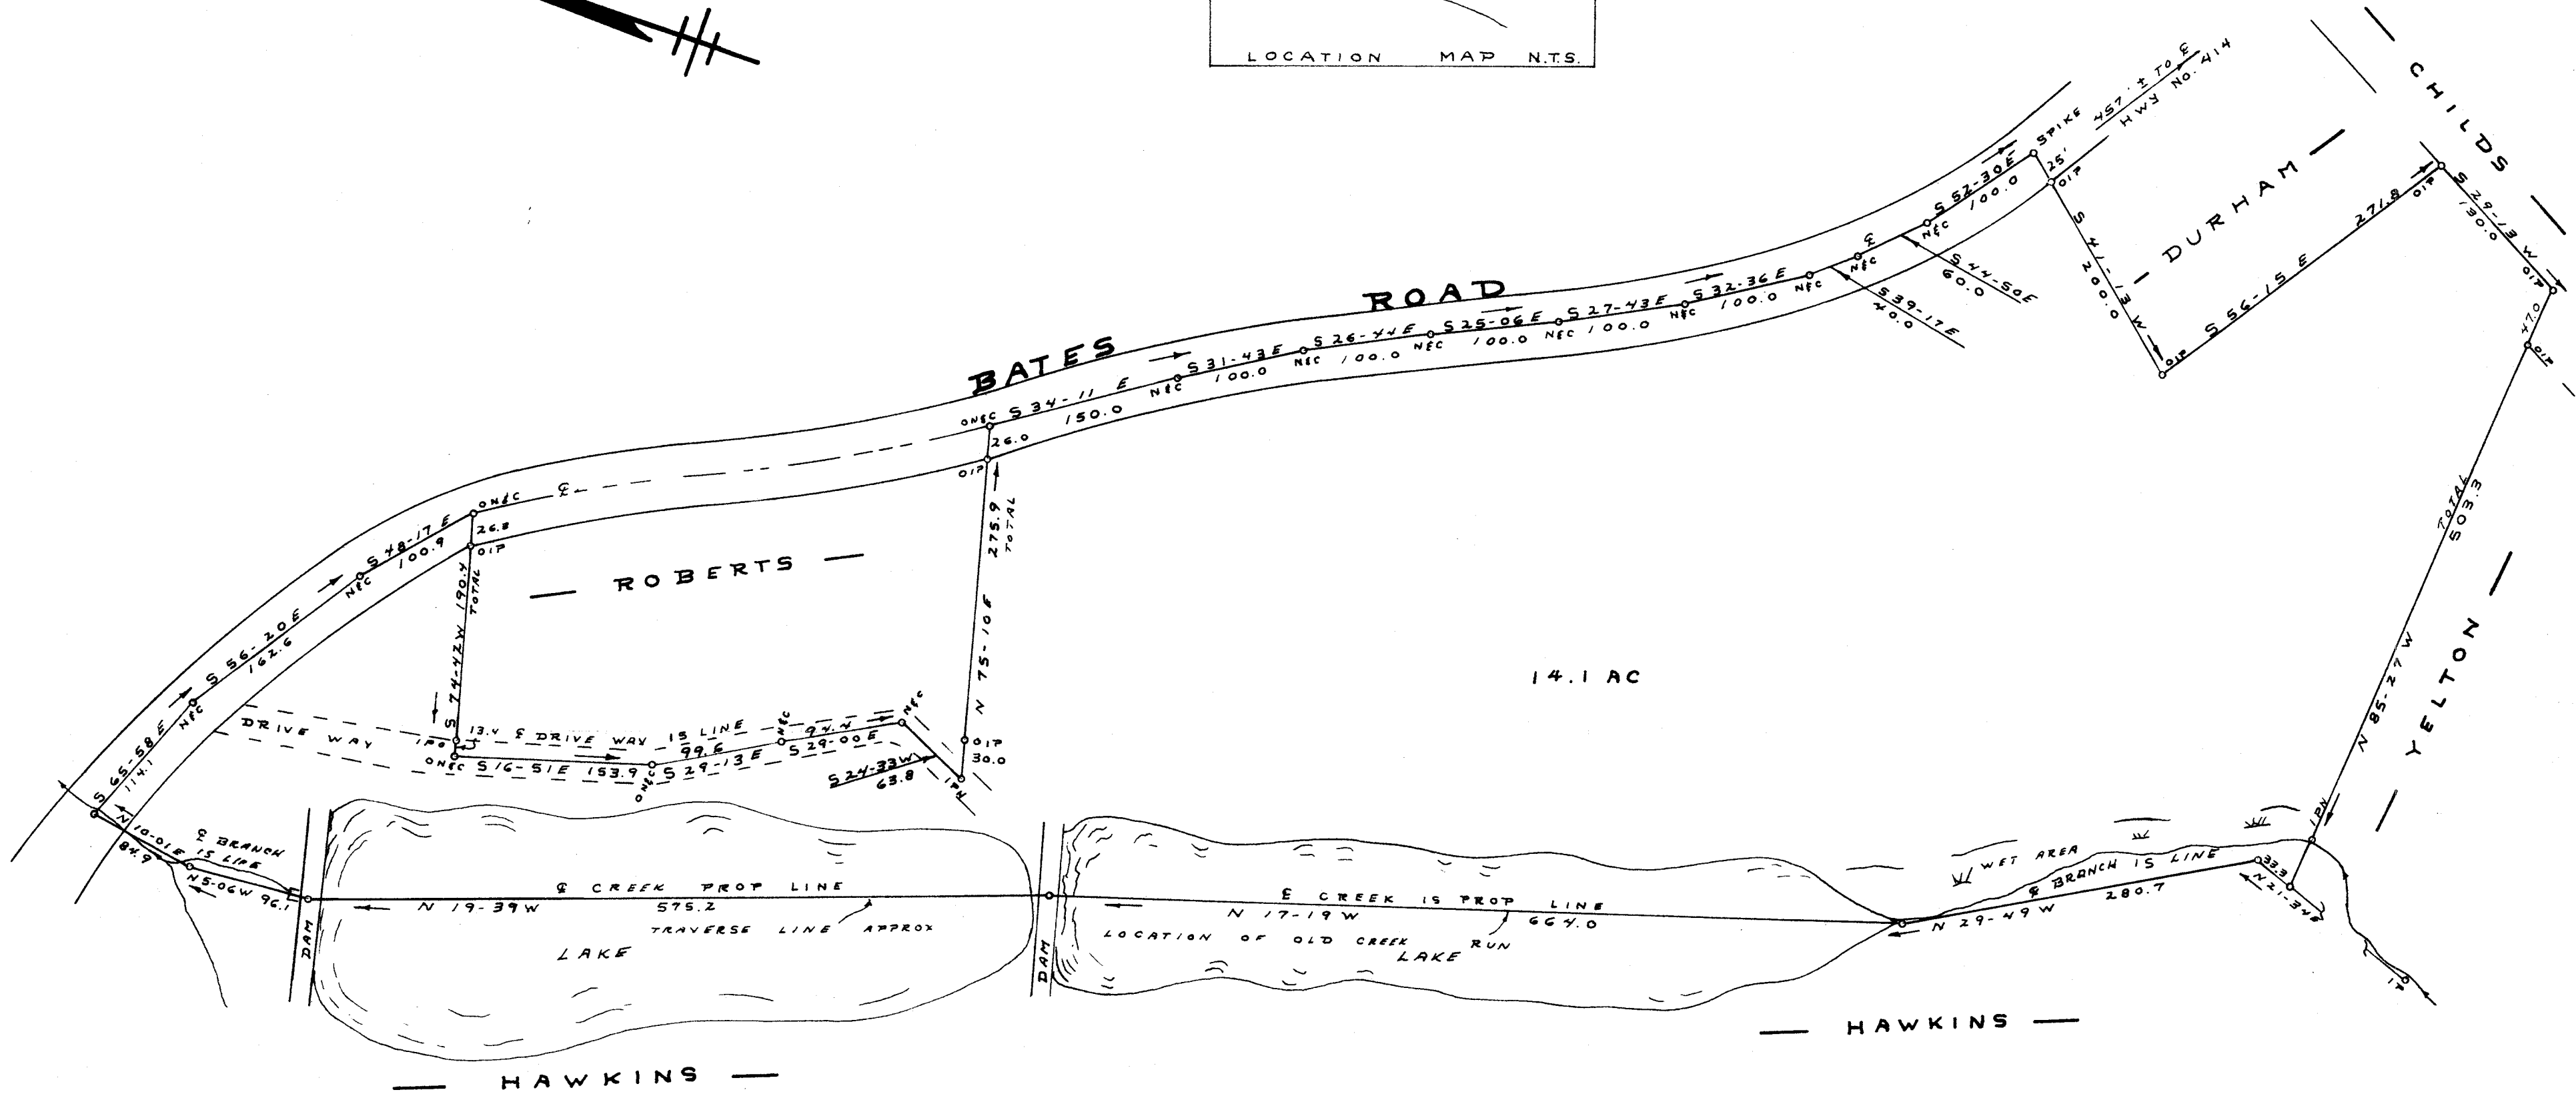
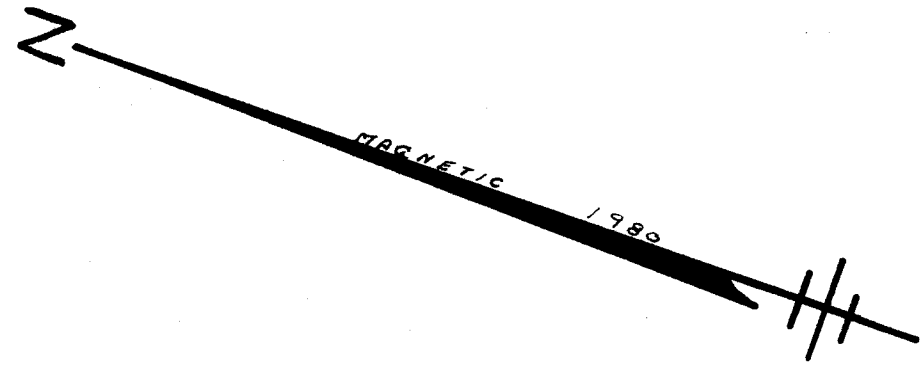


MICROFILMED

FILED  
GREENVILLE CO. S. C.  
JAN 3 2 46 PM '86  
DUNNIE S. TANKERSLEY  
R.M.C.

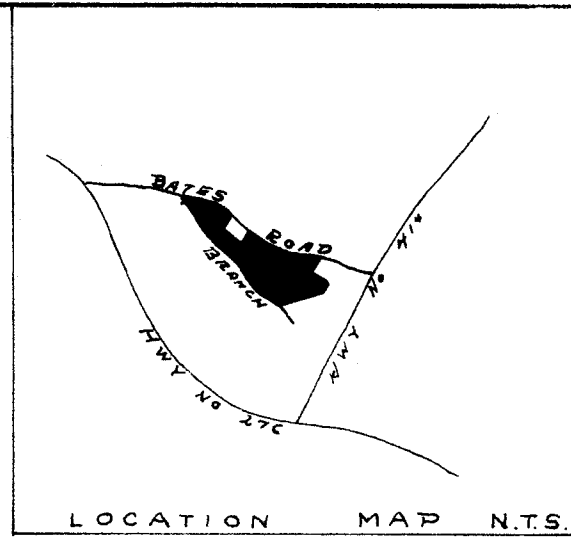

SURVEY FOR  
**BILLY W. ROBERTS**  
NEAR MARIETTA GREENVILLE CO.  
SOUTH CAROLINA  
JAN 1, 1986

JAN 3 1986

12 H-12

22218 ✓

**JEFFERY M. PLUMBLEE, INC.**  
LAND SURVEYING  
P. O. BOX 788  
TRAVELERS REST. S. C. 29690 (803) 834-4426

I Hereby Certify That The Ratio Of Precision  
Of The Field Survey Is 1:5000 As Shown  
Hereon And The Area Was Determined By Computer.  
*Jeffery M. Plumblee*  
SURVEYOR  
P.L.S. # 7881  
SCALE 1" = 100'