
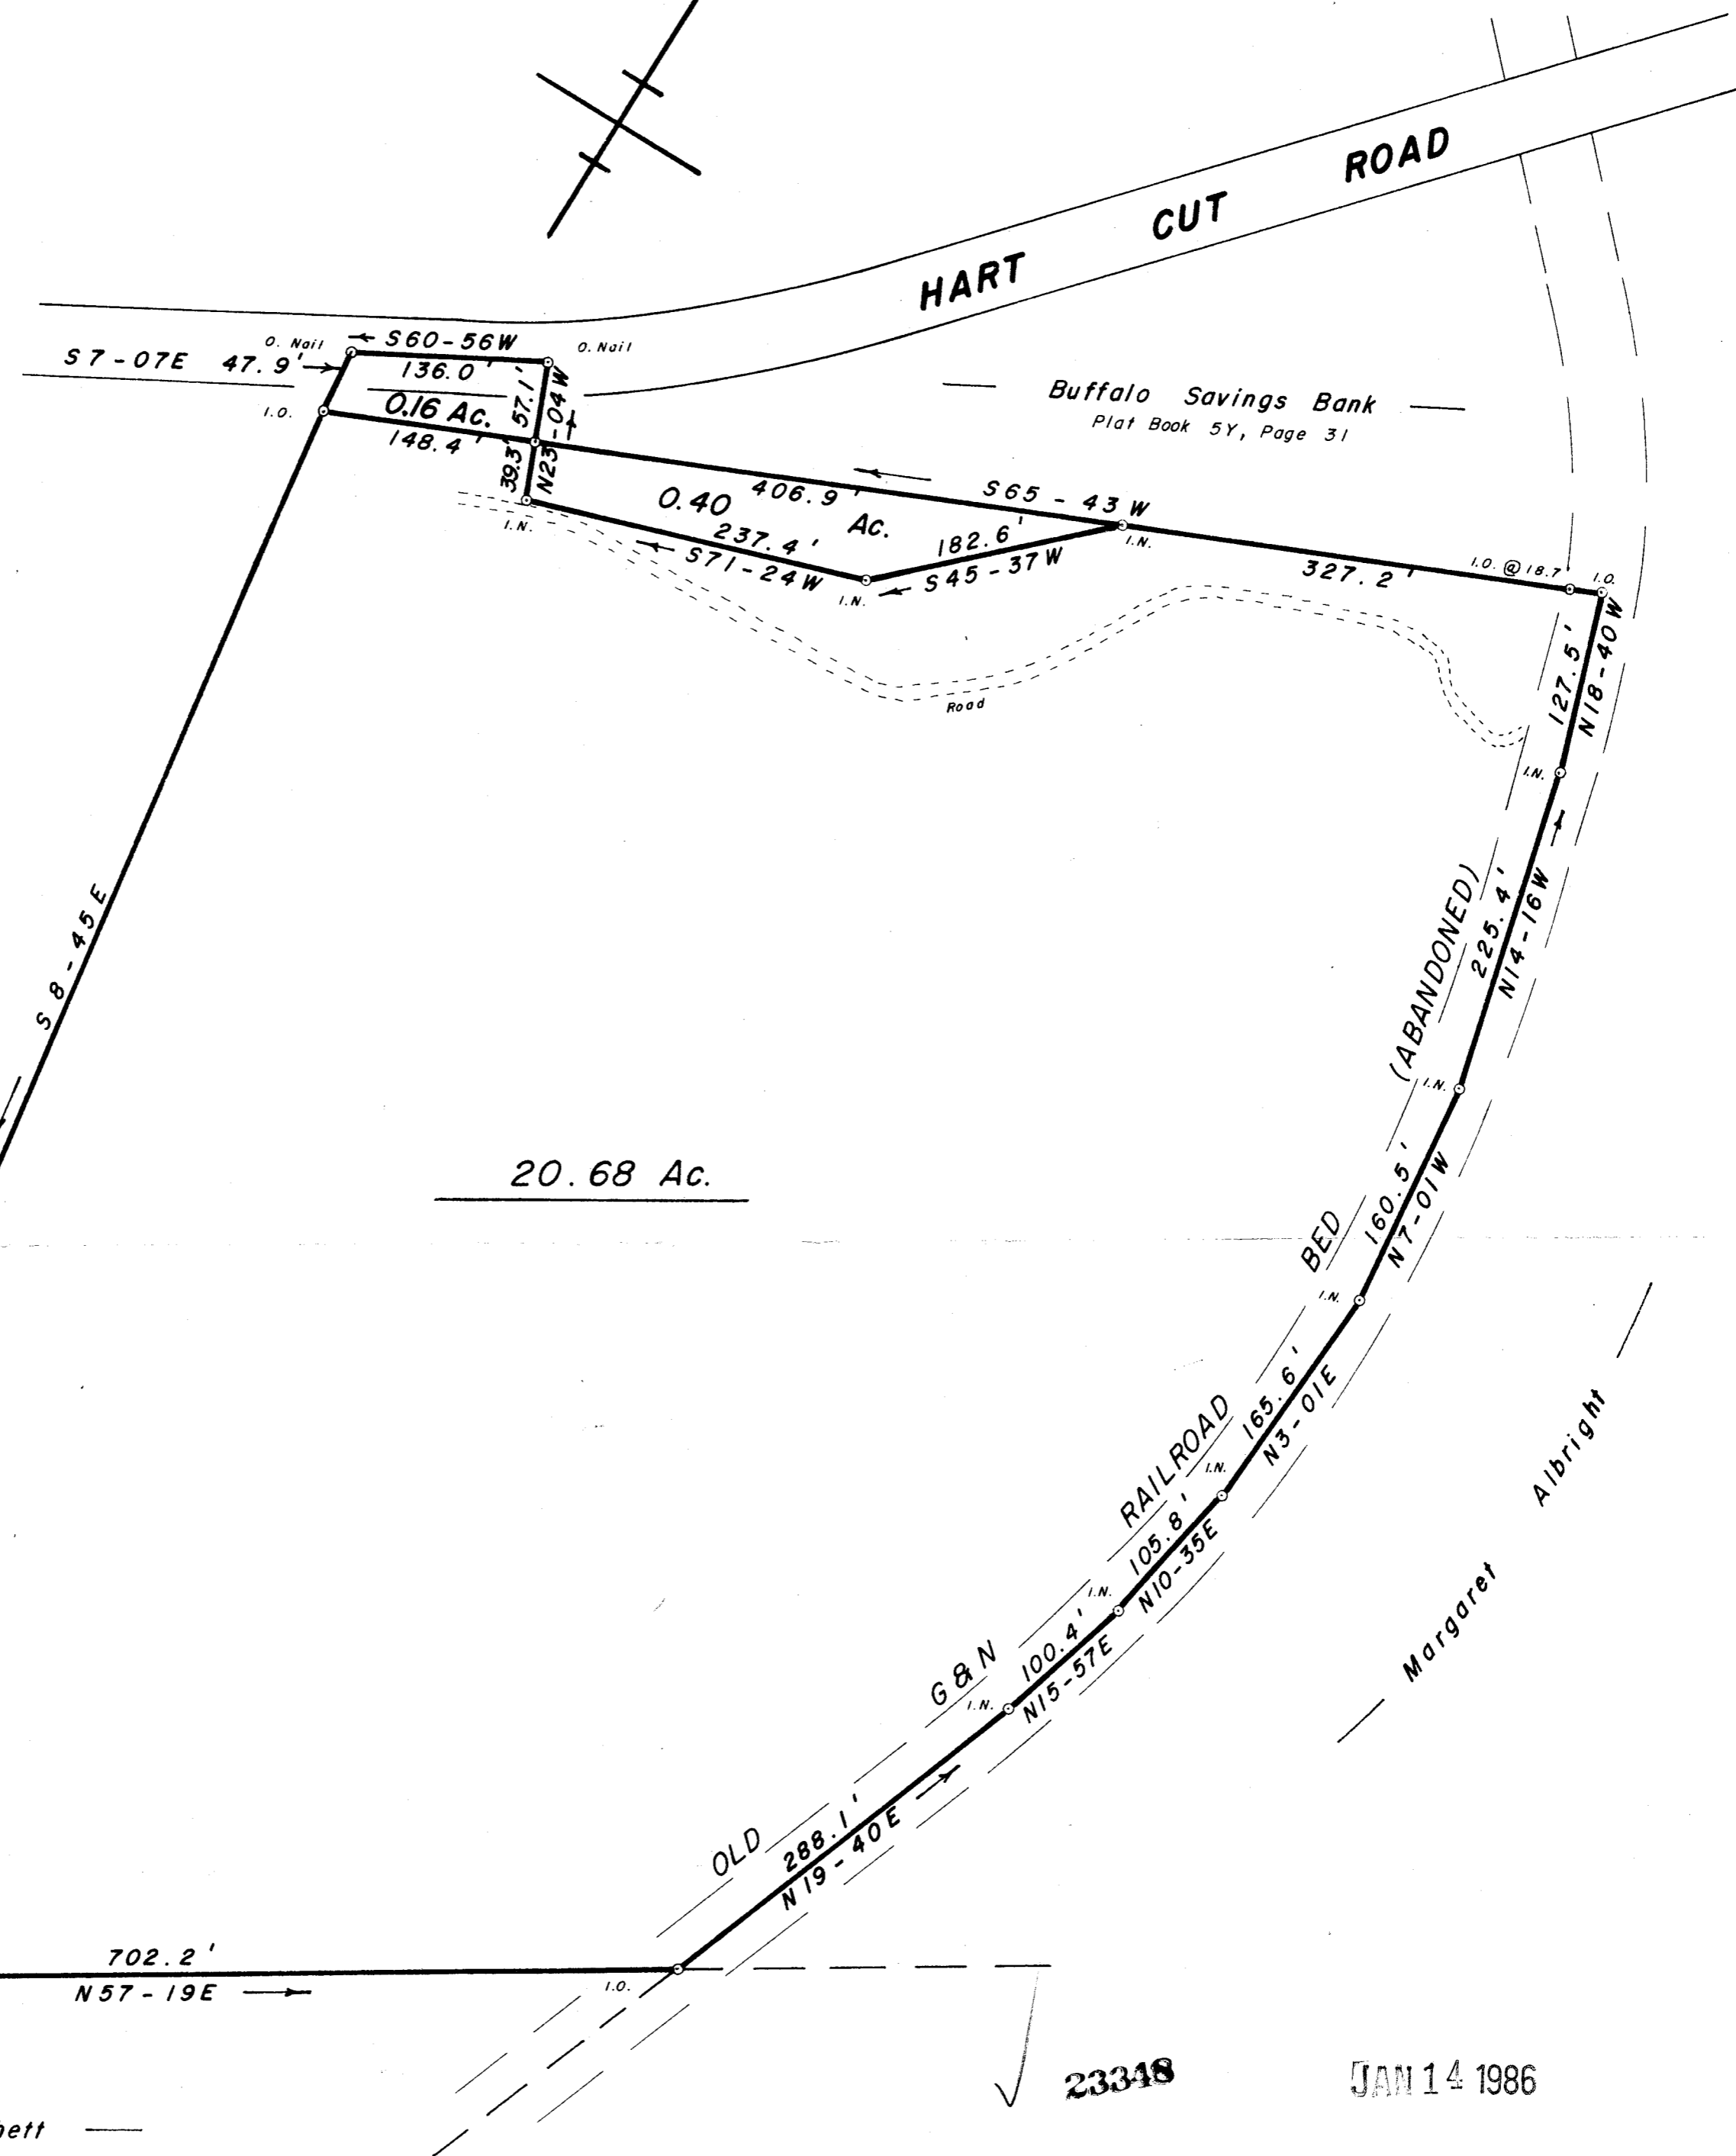
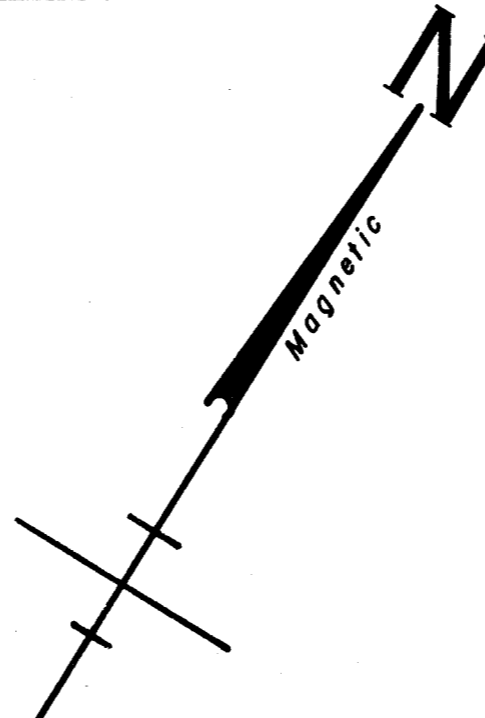


FILED
GREENVILLE CO. S.C.
JAN 14 1 43 PM '86
DONNIE S. TANKERSLEY
R.M.C.

Legend: I.O. --- Old Iron Pin
I.N. --- New Iron Pin

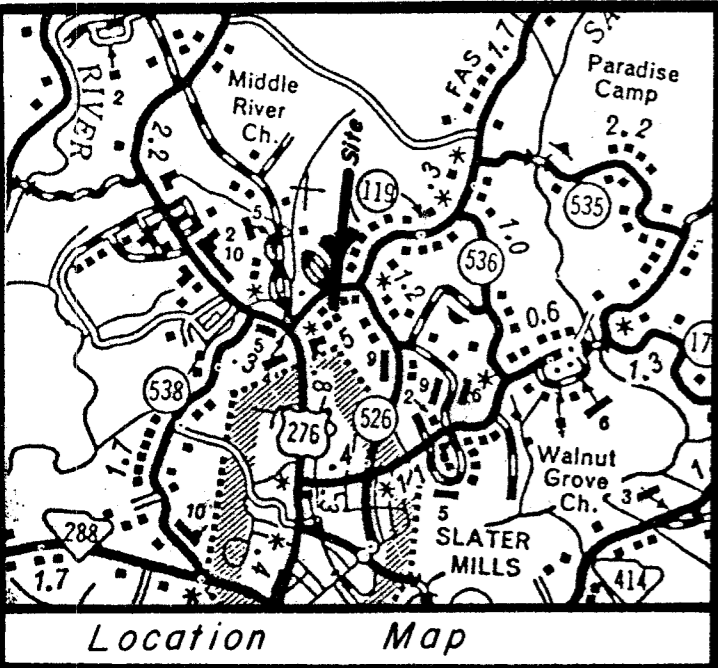


Ben F. Prichett

23348 JAN 14 1986

SURVEY FOR IRENE FREEMAN MAYFIELD

NEAR MARIETTA GREENVILLE CO. 12-H-21
SOUTH CAROLINA
OCTOBER 30, 1985

W R WILLIAMS, JR
ENGR. / SURVEYOR, Inc.
P.E. & L.S. No. 3979
15 S. MAIN STREET
TRAVELERS REST, S.C.
29690

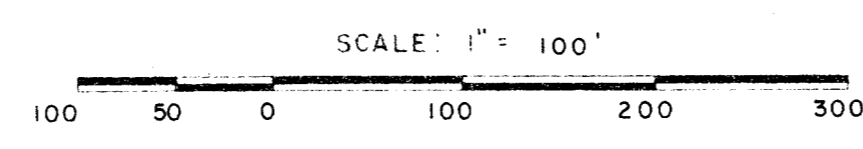

I hereby certify that the accuracy of precision of the field survey is 1/5000 as shown hereon and the area was determined by the method of area calculation.

W.R. Williams, Jr. P.E. & L.S. No. 3979