


FILED  
 GREENVILLE CO. S. C.  
 JAN 16 3 45 PM '86  
 DONNIE S. TANKERSLEY  
 R.M.C.

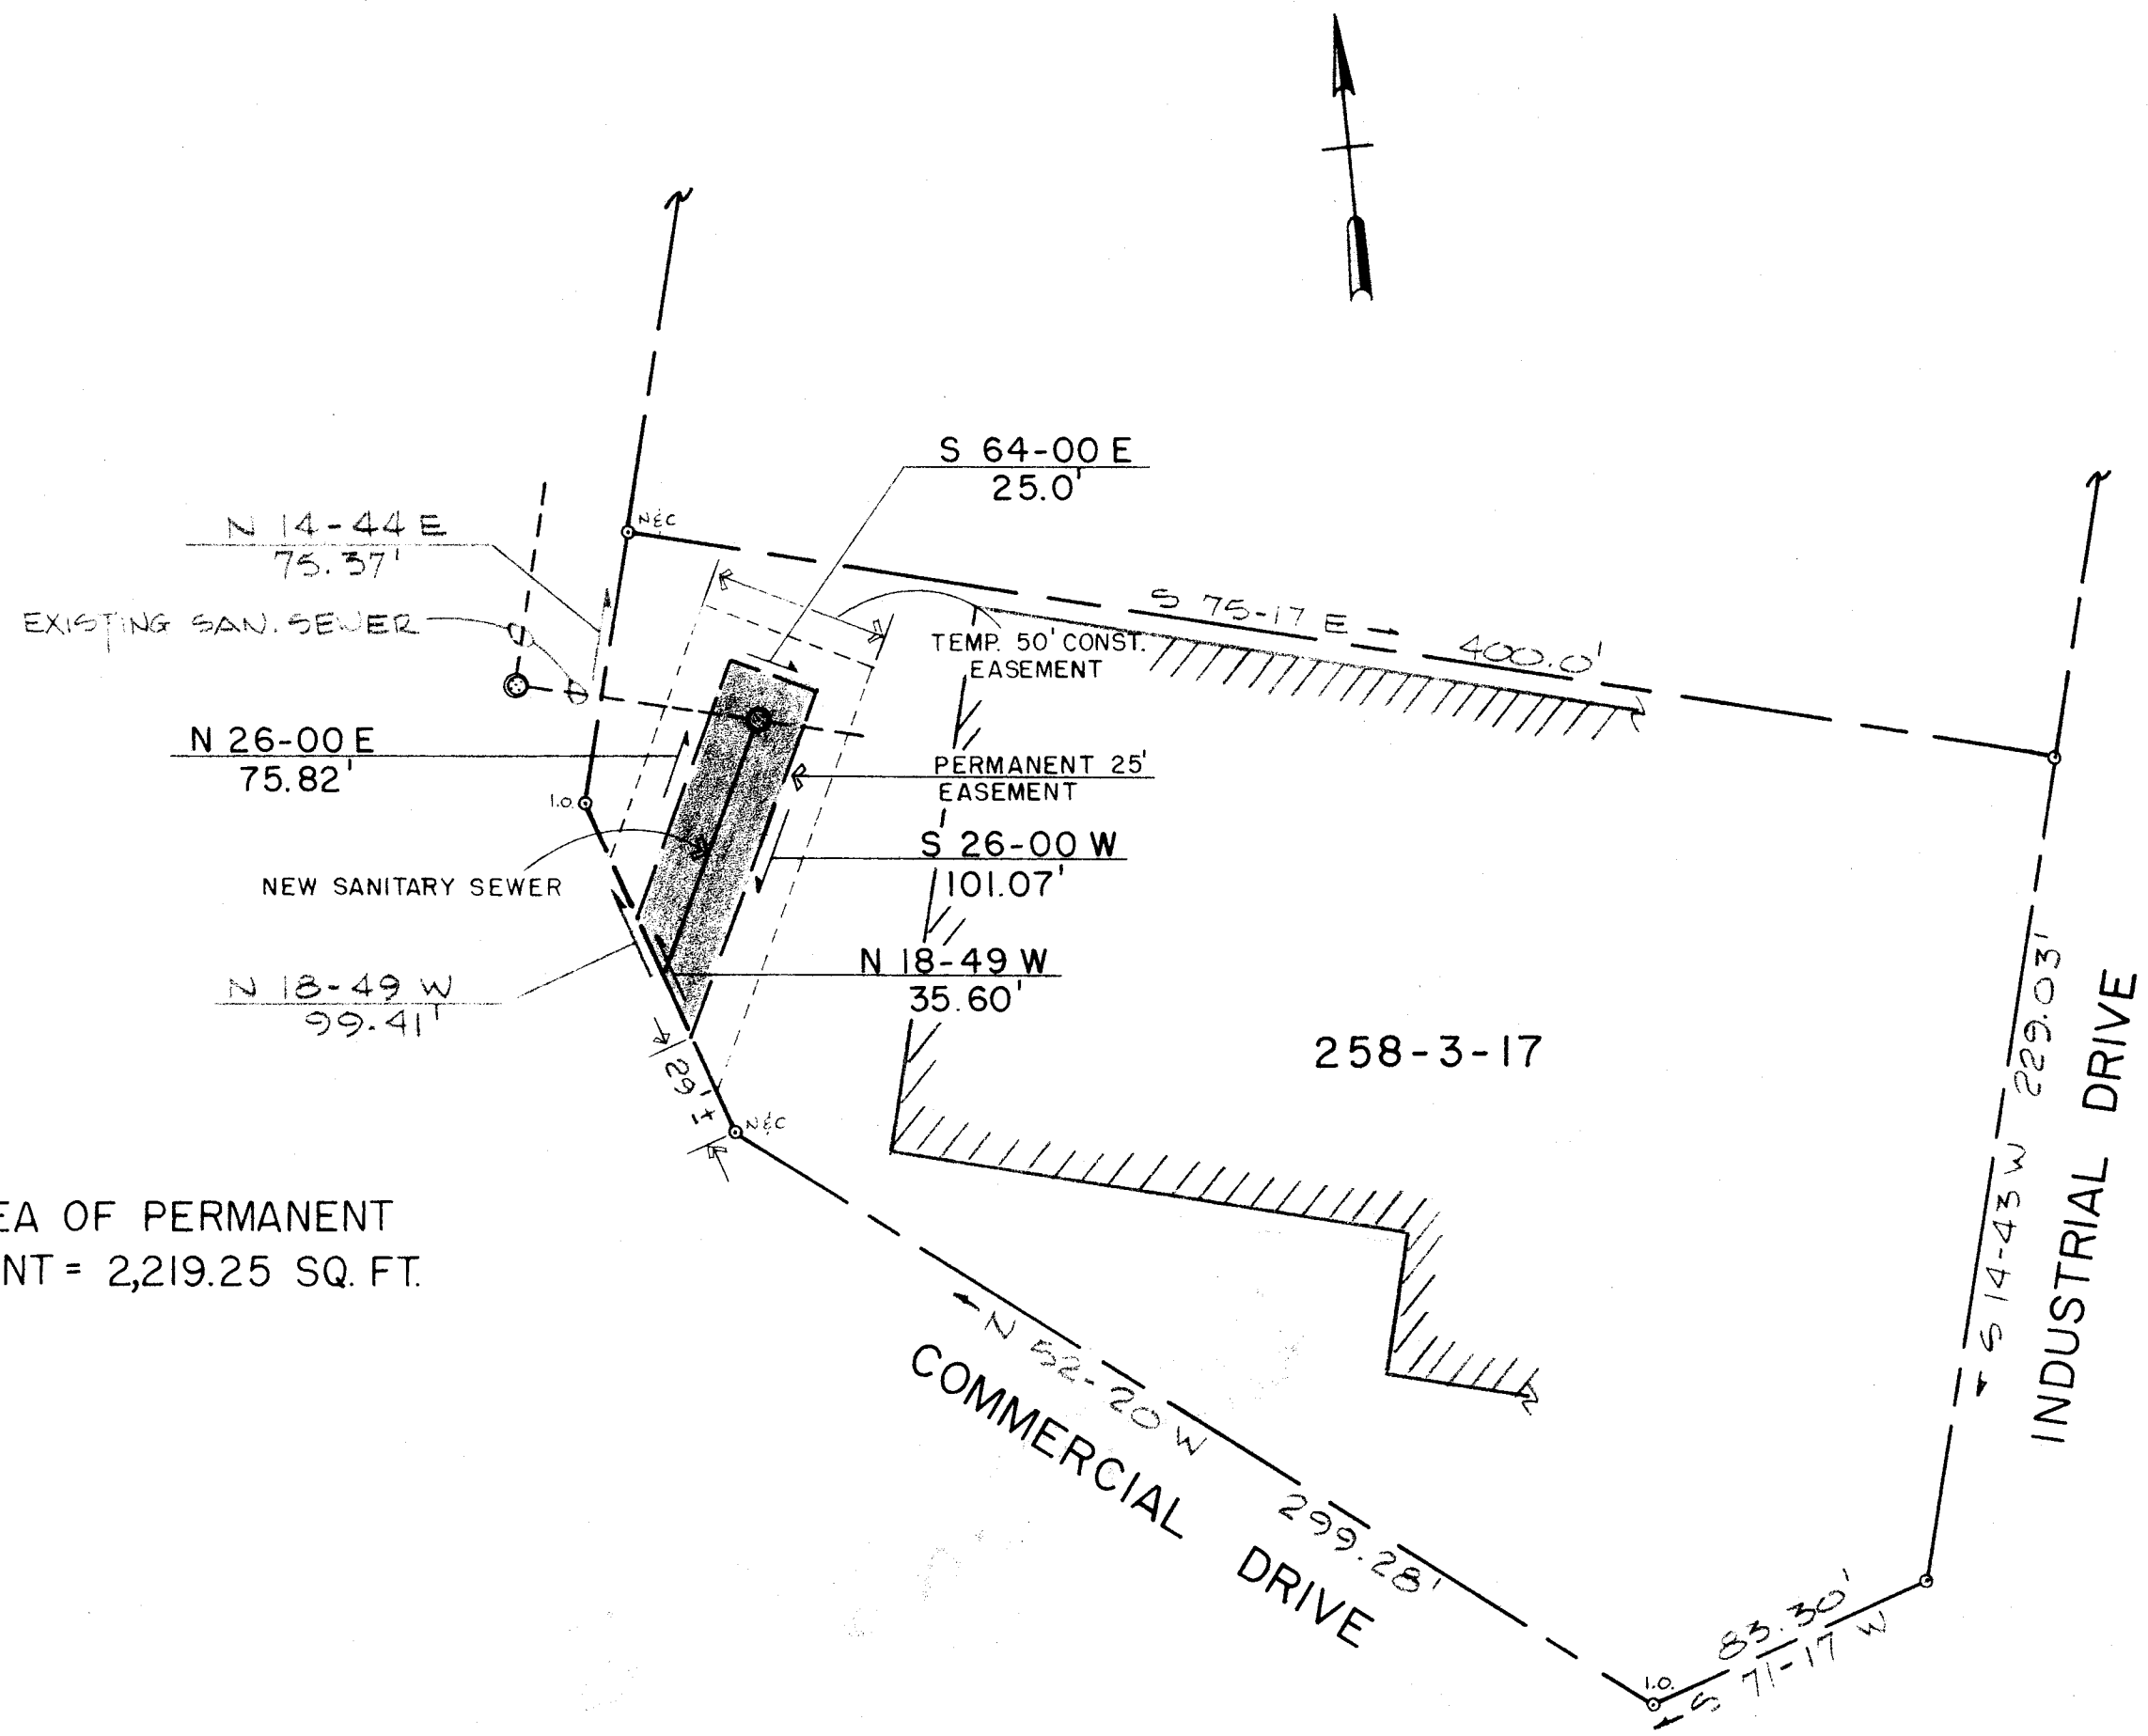

TOTAL AREA OF PERMANENT  
 EASEMENT = 2,219.25 SQ. FT.

CITY OF GREENVILLE  
 SANITARY SEWER EASEMENT FROM  
 ROBERT E. KAPLAN


23682

LOT 258-3-17

COUNTY OF GREENVILLE, SOUTH CAROLINA  
 MAY 15, 1985

12-H-28

SCALE: 1"=50'

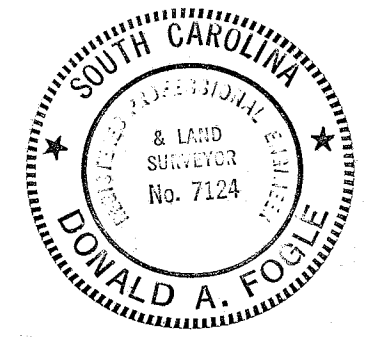

MICROFILMED