



FILED
 GREENVILLE CO. S. C.
 JAN 29 1 57 PM '86
 DONNIE S. TANKERSLEY
 R.M.C.

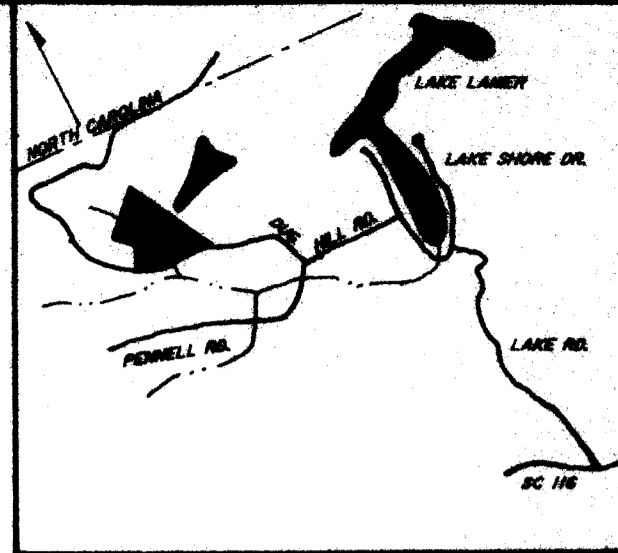

LOCATION MAP

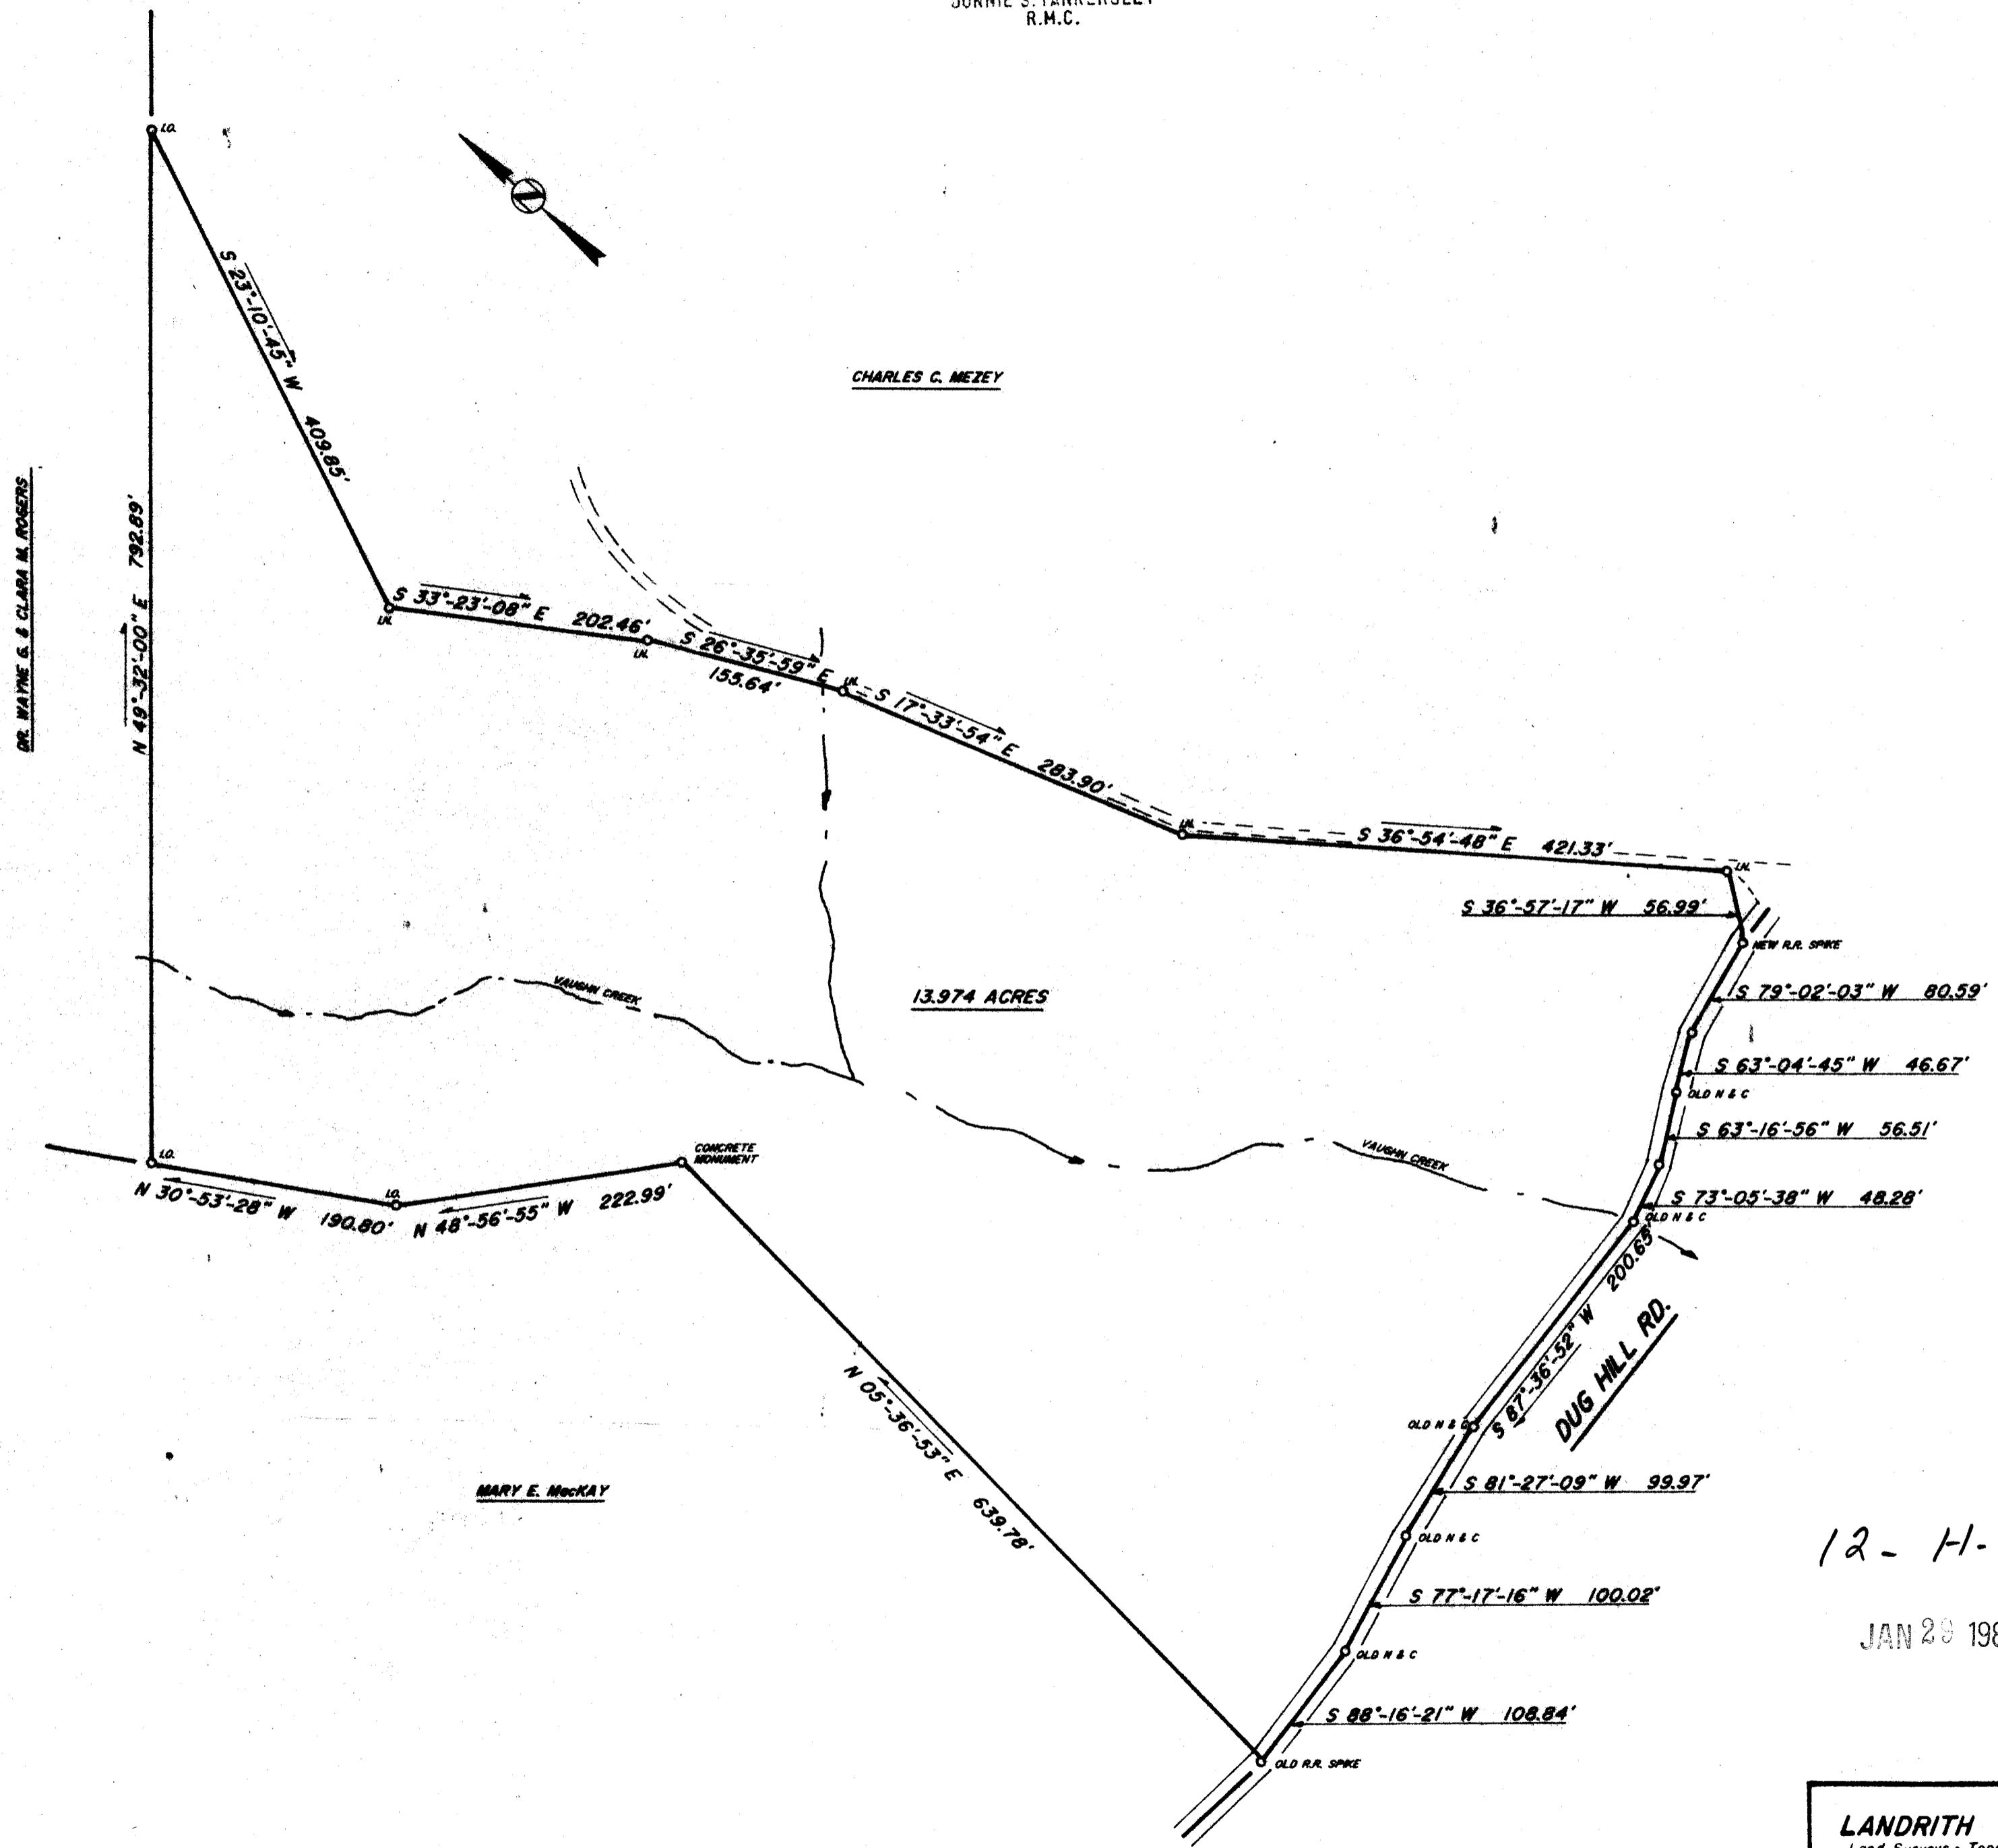

12-H-37 25008
 JAN 29 1986

THIS IS TO CERTIFY THAT THE METHOD OF PRECISION OF THE FIELD SURVEY IS 1/10,000 AND THE AREA WAS DETERMINED BY THE DOUBLE METHOD.

FREDRICK E. LANDRITH, S.L.S. 29548

THIS PROPERTY IS SUBJECT TO ANY AND ALL RIGHTS OF WAY AND EASEMENTS OF RECORD.

LANDRITH SURVEYING Land Surveys • Topographical Maps Construction Layout 628-C WADE HAMPTON BLVD. GREENVILLE, S.C. 29609			STATE of SOUTH CAROLINA COUNTY of GREENVILLE
SURVEYED BY DRAWN BY	CK'D BY DATE		SURVEY FOR CHARLES C. MEZEY

MICROFILMED