


FILED  
 GREENVILLE CO., S.C.  
 FEB 1 2 30 PM '86  
 DONNIE S. TANKERSLEY  
 R.M.C.

NORTH SALUDA WATER SHED - CITY OF GREENVILLE, S.C.  
 THESE BEARINGS AND DISTANCES FROM WATER SHED  
 RIDGE LINE PLAT BY P.E.A.

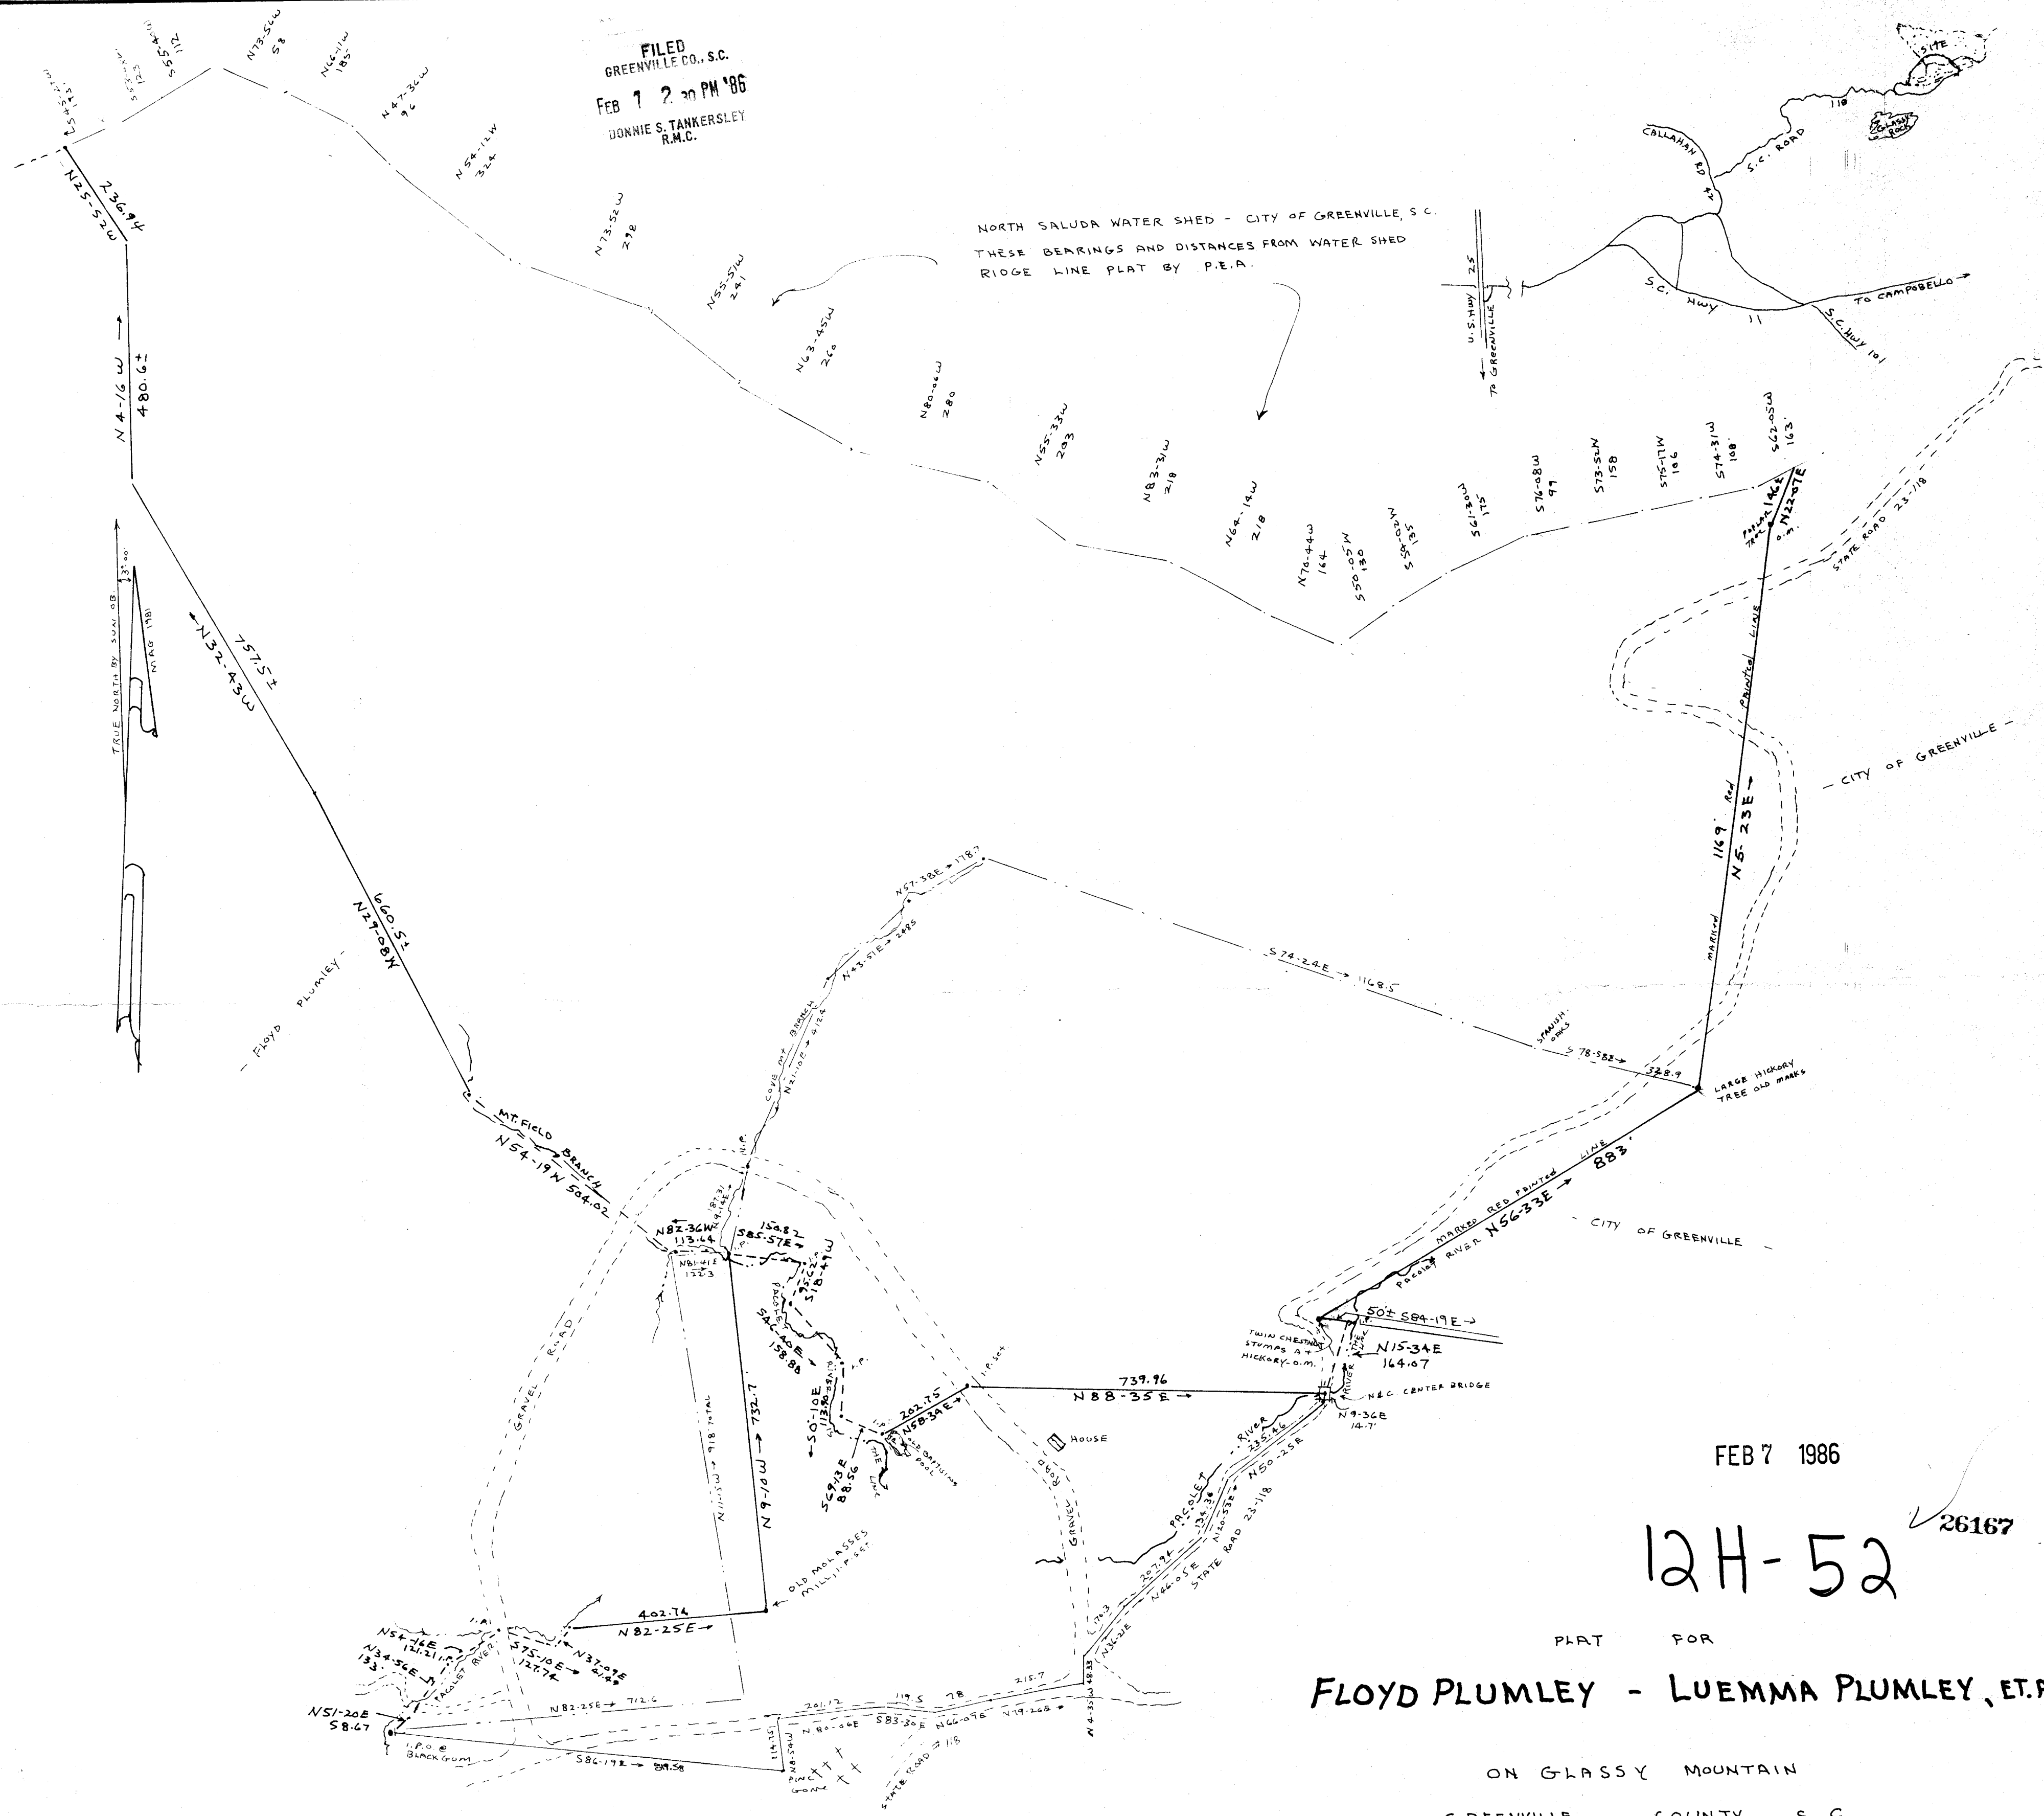

FEB 7 1986

12H-52

26167


PLAT FOR  
**FLOYD PLUMLEY - LUEMMA PLUMLEY, ET AL.**

ON GLASSY MOUNTAIN  
 GREENVILLE COUNTY S.C.


WEBB SURVEYING & MAPPING CO.

SCALE 1" = 200'

AUGUST 1984

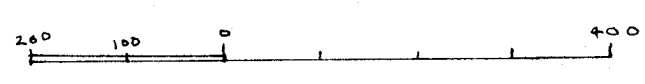

-----  
 LINES FROM WATER SHED RIDGE MAP  
 -----  
 LINES FROM R. B. BRUCE MAP 4/23/82

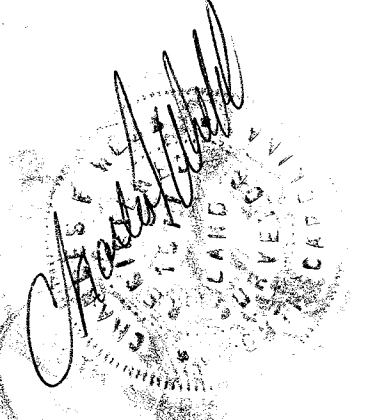

MICROFILMED