
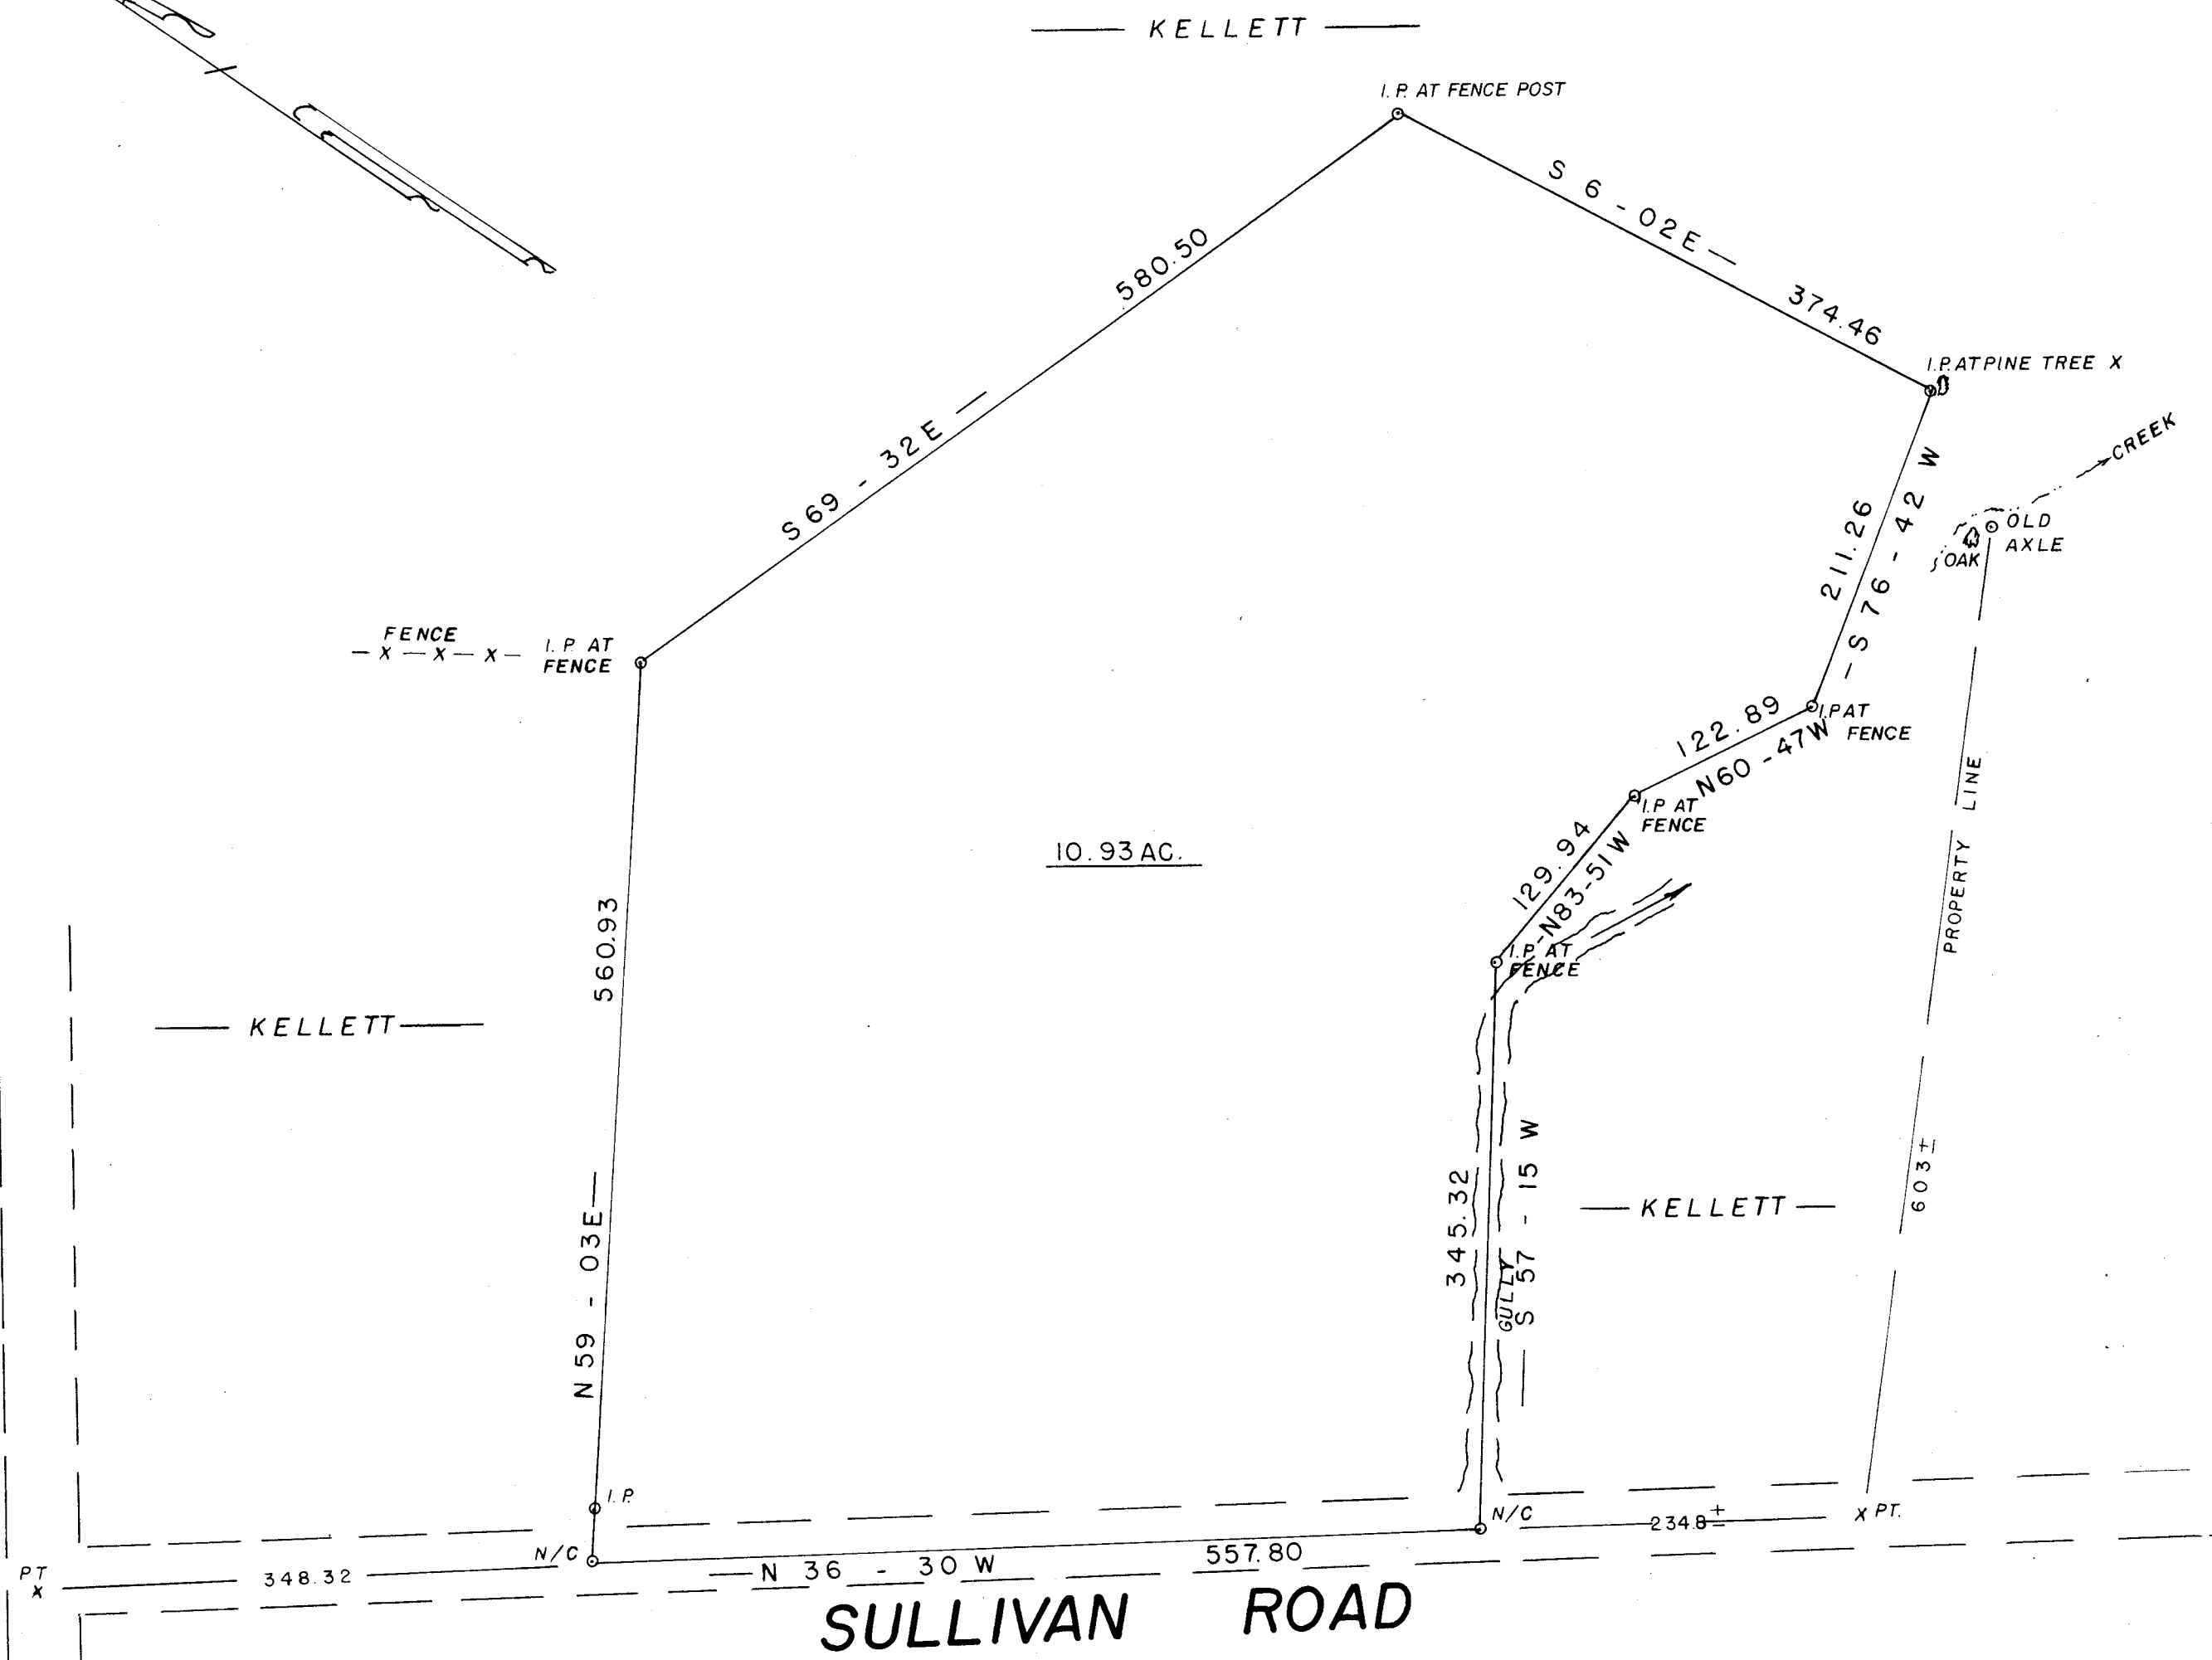
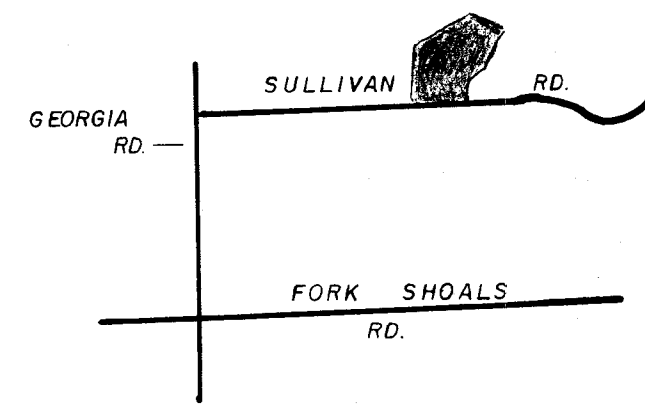


FILED
GREENVILLE CO., S.C.
FEB 21 9 40 AM '86
DONNIE S. TANKERSLEY
R.M.C.

GEORGIA ROAD

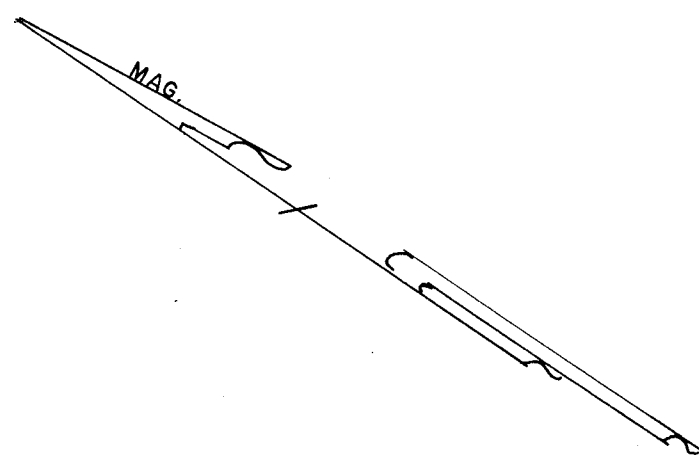

I HEREBY CERTIFY THE RATIO OF PRECISION OF THE FIELD SURVEY IS 1/7000 THE AREA WAS DETERMINED BY D. M. D. CALCULATION.

I HEREBY CERTIFY THAT THE PROPERTY LINES AND ANY IMPROVEMENTS ARE CORRECT AND NO VISIBLE ENCROACHMENTS EXIST UNLESS OTHERWISE SHOWN.

THIS PROPERTY IS SUBJECT TO ANY EASEMENTS OR RIGHT OF WAYS OF RECORD OR NOT OF RECORD.

THIS P.R.O. IS NOT WITHIN A FLOOD HAZARD AREA.



REF. DEED BOOK L192 PAGE 742

B.B.R. 585.1-6.2

SURVEY FOR

RICKY ALLEN KELLETT

GREENVILLE CO. SOUTH CAROLINA

WEBB SURVEYING & MAPPING GROUP
P.O. BOX 4756 - 29608

SCALE 1" = 100 FT

GCTO DATE FEB 21 1986 014 - 5.00CD

FEB 21 1986 27611

12-H-60

MICROFILMED

7-21